


FED. ROAD DIST. NO.	STATE	JOB PIECE NO.	FISCAL YEAR	SHEET NO.	TOTAL SHEETS
6	OKLA.				
DESCRIPTION		REVISIONS		DATE	

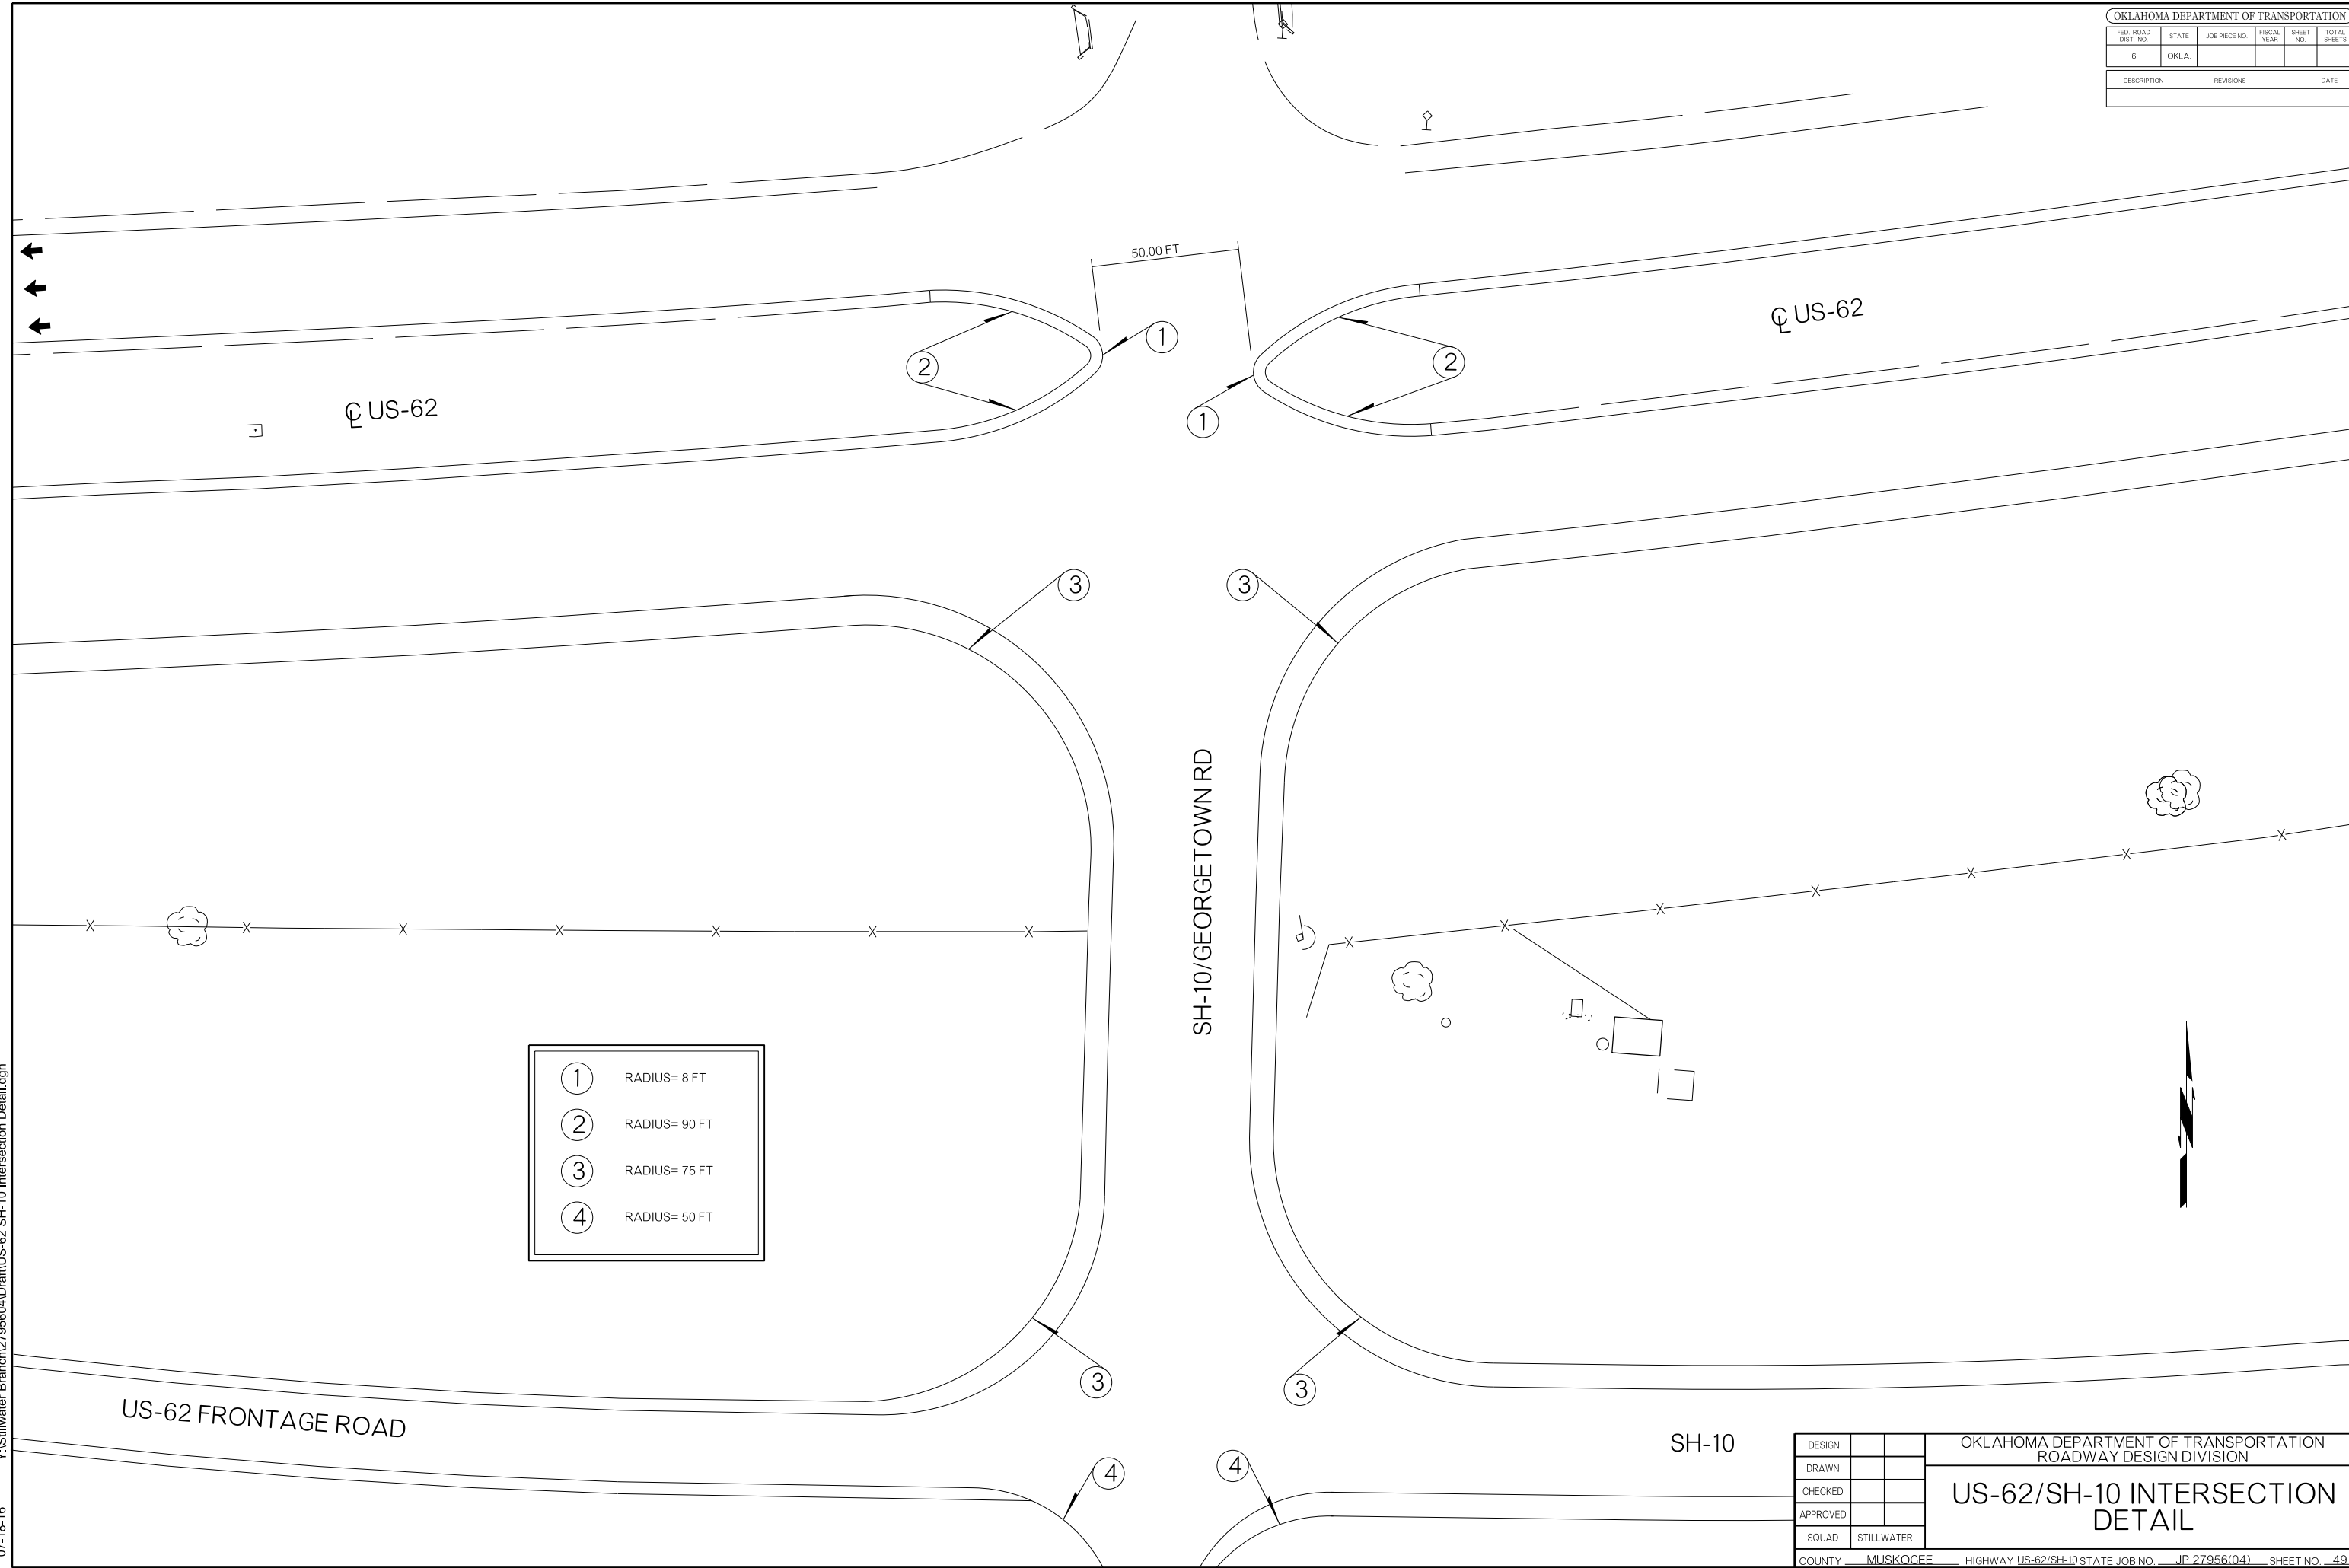

①	RADIUS= 8 FT
②	RADIUS= 90 FT
③	RADIUS= 75 FT
④	RADIUS= 50 FT

Y:\Stillwater Branch\2795604\Draft\US-62 SH-10 Intersection Detail.dgn 07-18-16

DESIGN		OKLAHOMA DEPARTMENT OF TRANSPORTATION ROADWAY DESIGN DIVISION US-62/SH-10 INTERSECTION DETAIL
DRAWN		
CHECKED		
APPROVED		
SQUAD	STILLWATER	
COUNTY	MUSKOGEE	HIGHWAY US-62/SH-10 STATE JOB NO. JP 27956(04) SHEET NO. 49