


PREVIOUS CONST./ EXISTING PVT.  
 SPECIAL DITCH  
 PAVED SPECIAL DITCH

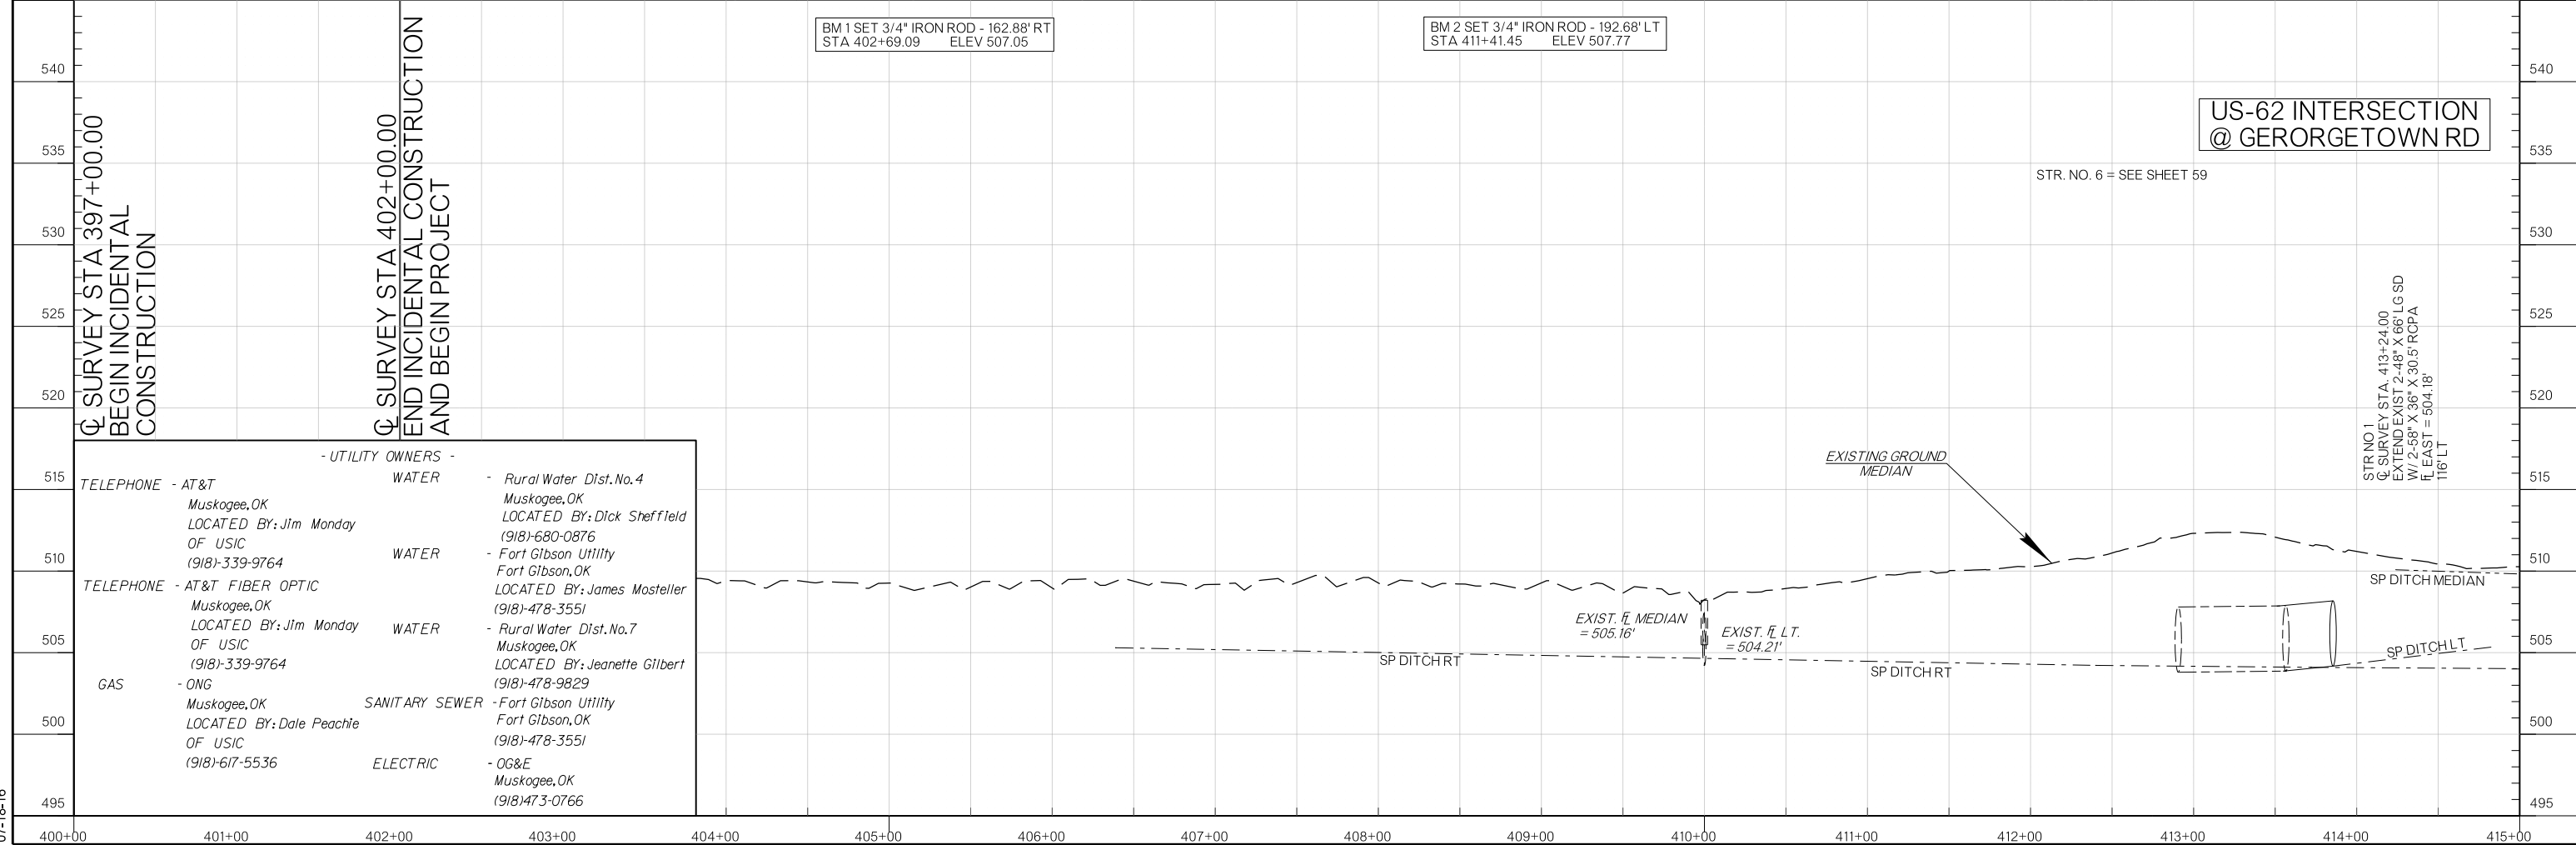

- UTILITY OWNERS -

TELEPHONE - AT&T Muskogee, OK LOCATED BY: Jim Monday (918)-339-9764	WATER - Rural Water Dist. No. 4 Muskogee, OK LOCATED BY: Dick Sheffield (918)-680-0876
TELEPHONE - AT&T FIBER OPTIC Muskogee, OK LOCATED BY: Jim Monday (918)-339-9764	WATER - Fort Gibson Utility Fort Gibson, OK LOCATED BY: James Mosteller (918)-478-3551
GAS - ONG Muskogee, OK LOCATED BY: Dale Peachle (918)-617-5536	WATER - Rural Water Dist. No. 7 Muskogee, OK LOCATED BY: Jeanette Gilbert (918)-478-9829
	SANITARY SEWER - Fort Gibson Utility Fort Gibson, OK (918)-478-3551
	ELECTRIC - OG&E Muskogee, OK (918)473-0766

07-18-16