



SECTION 14
T-15-N, R-19-E

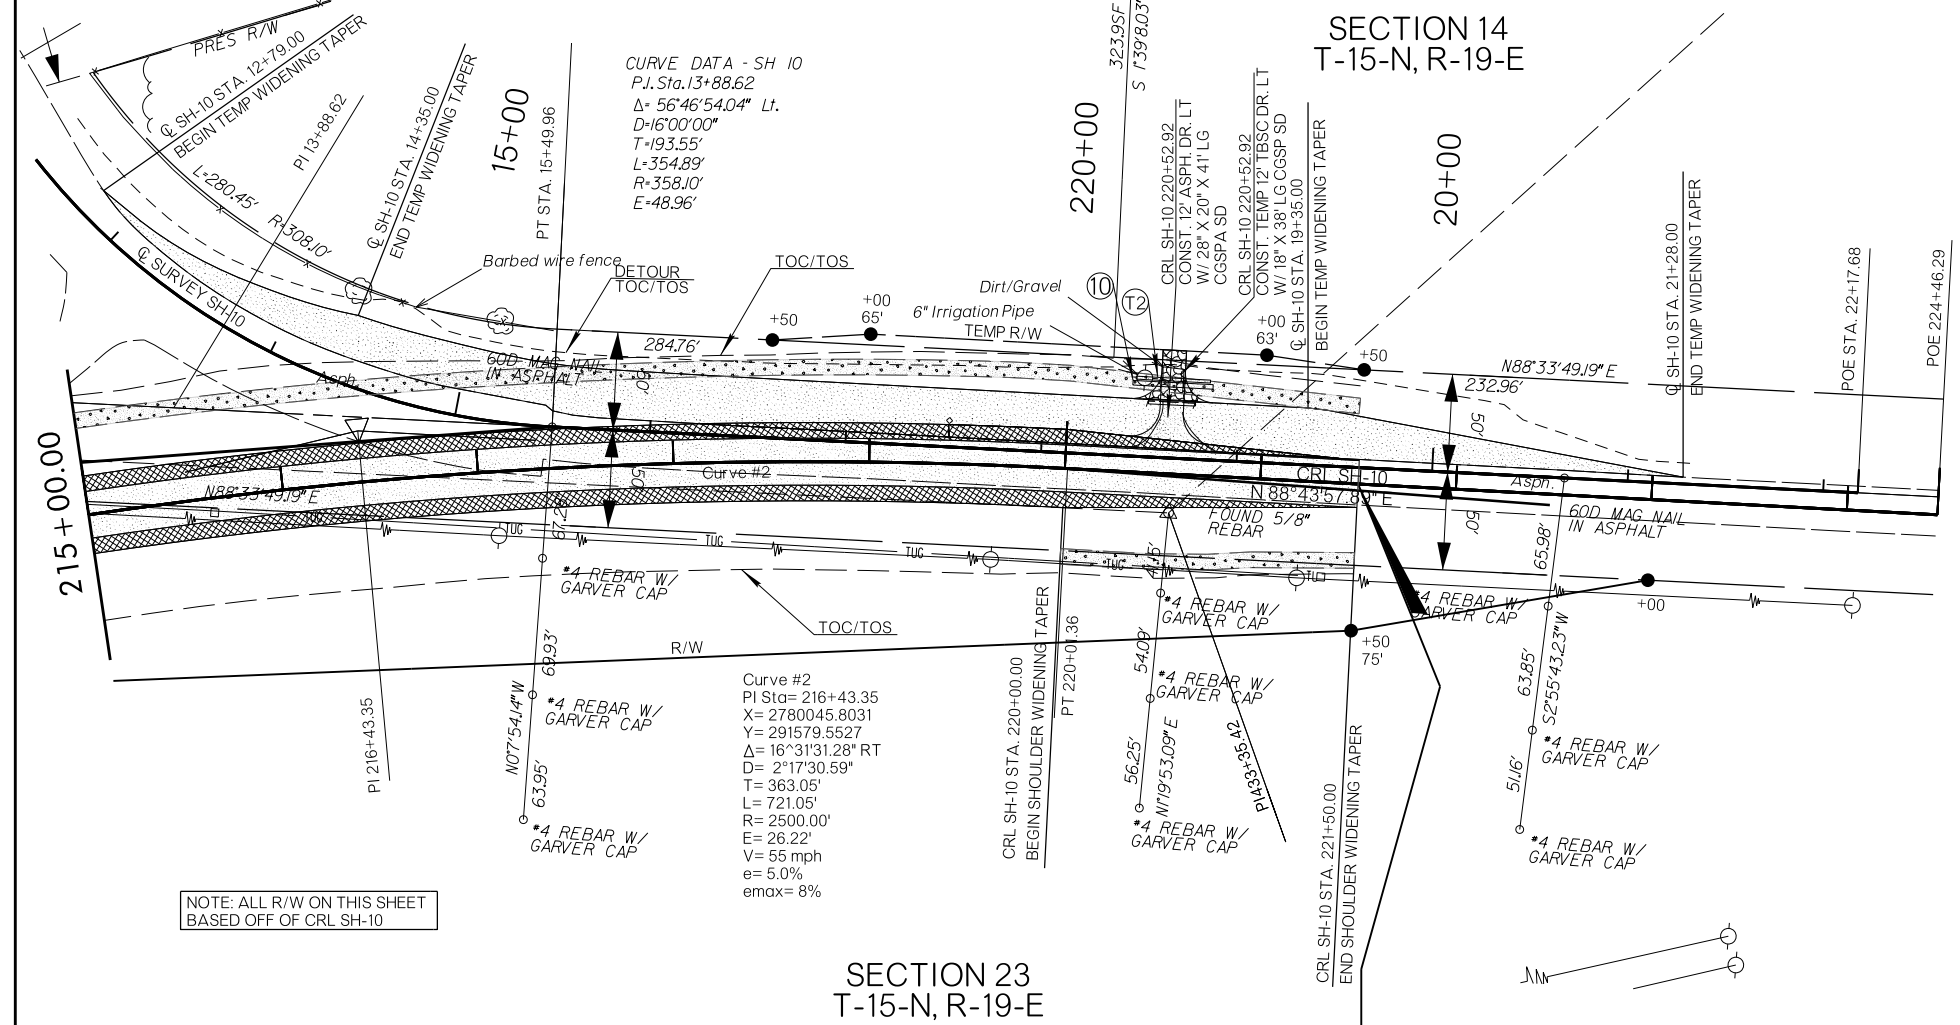

SECTION 23
T-15-N, R-19-E

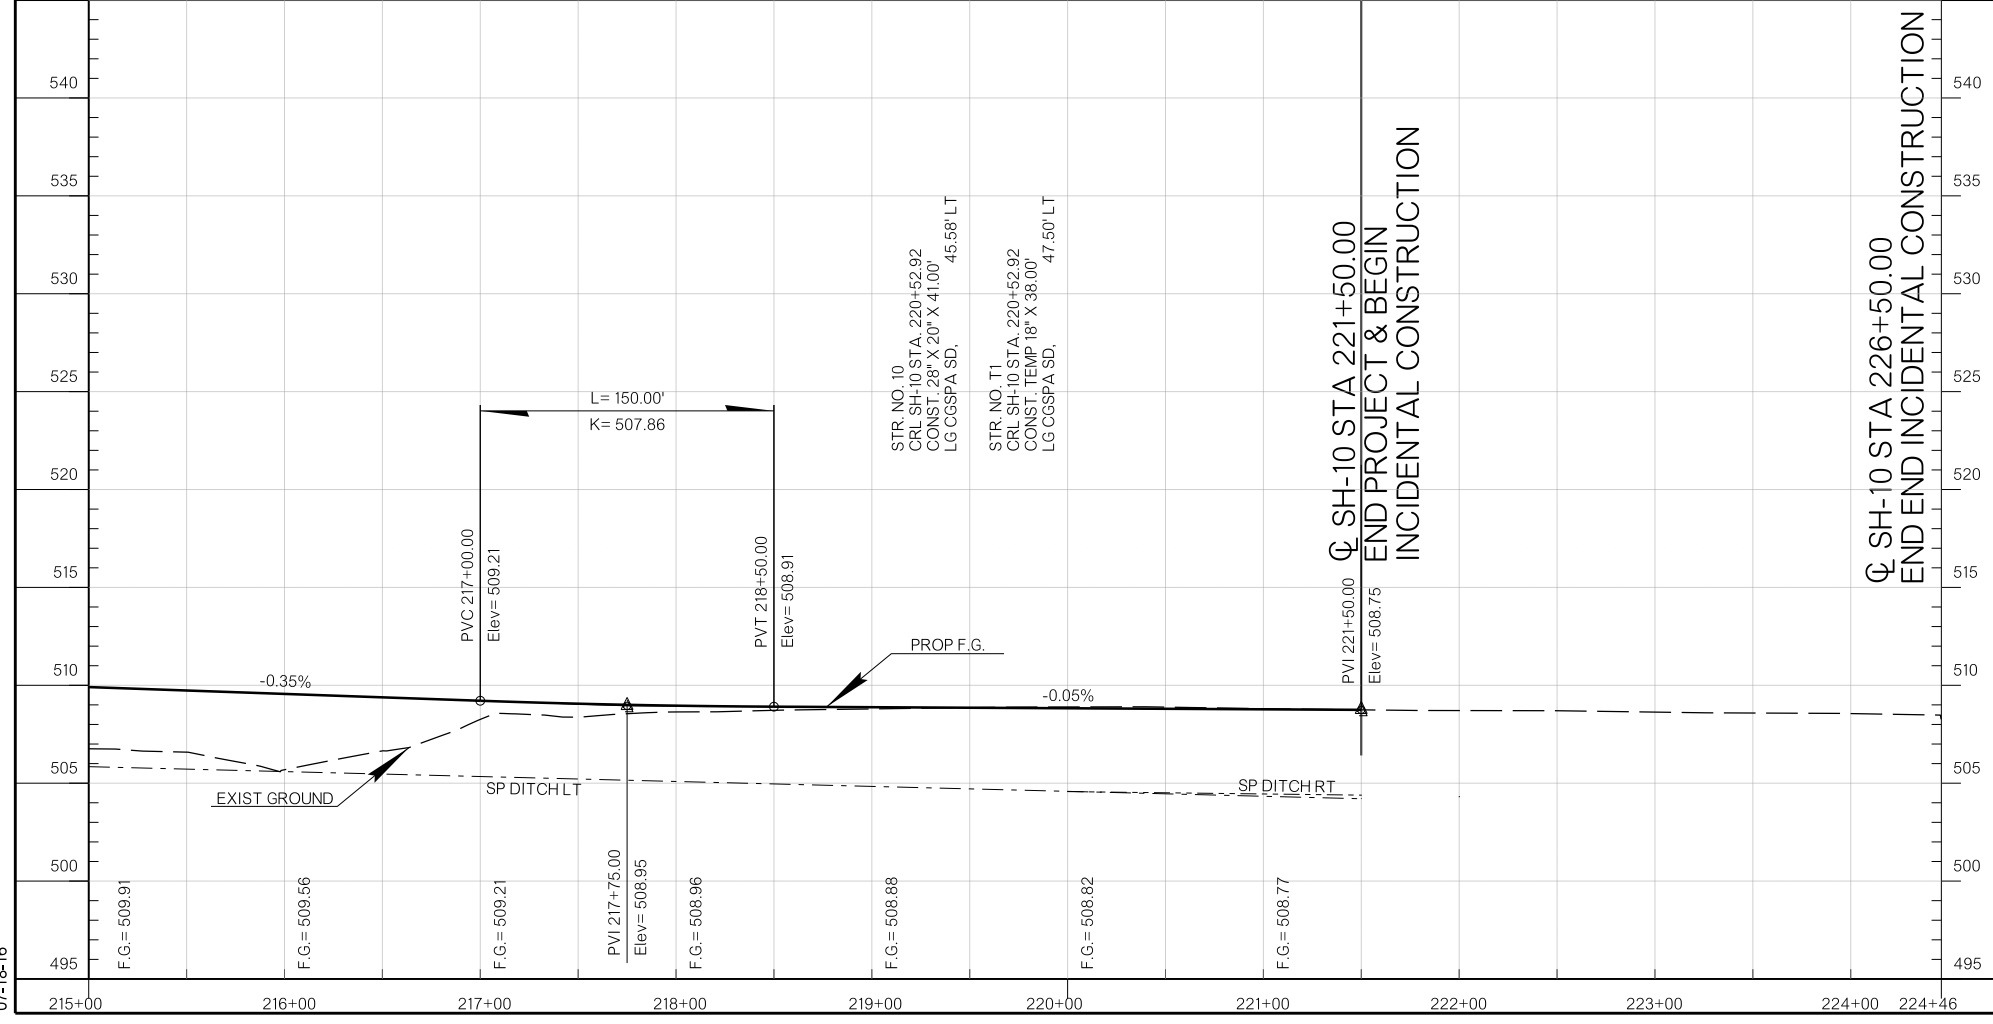

SH-10

07-18-16