



SECTION 12
T-15-N, R-19-E

SECTION 12
T-15-N, R-19-E

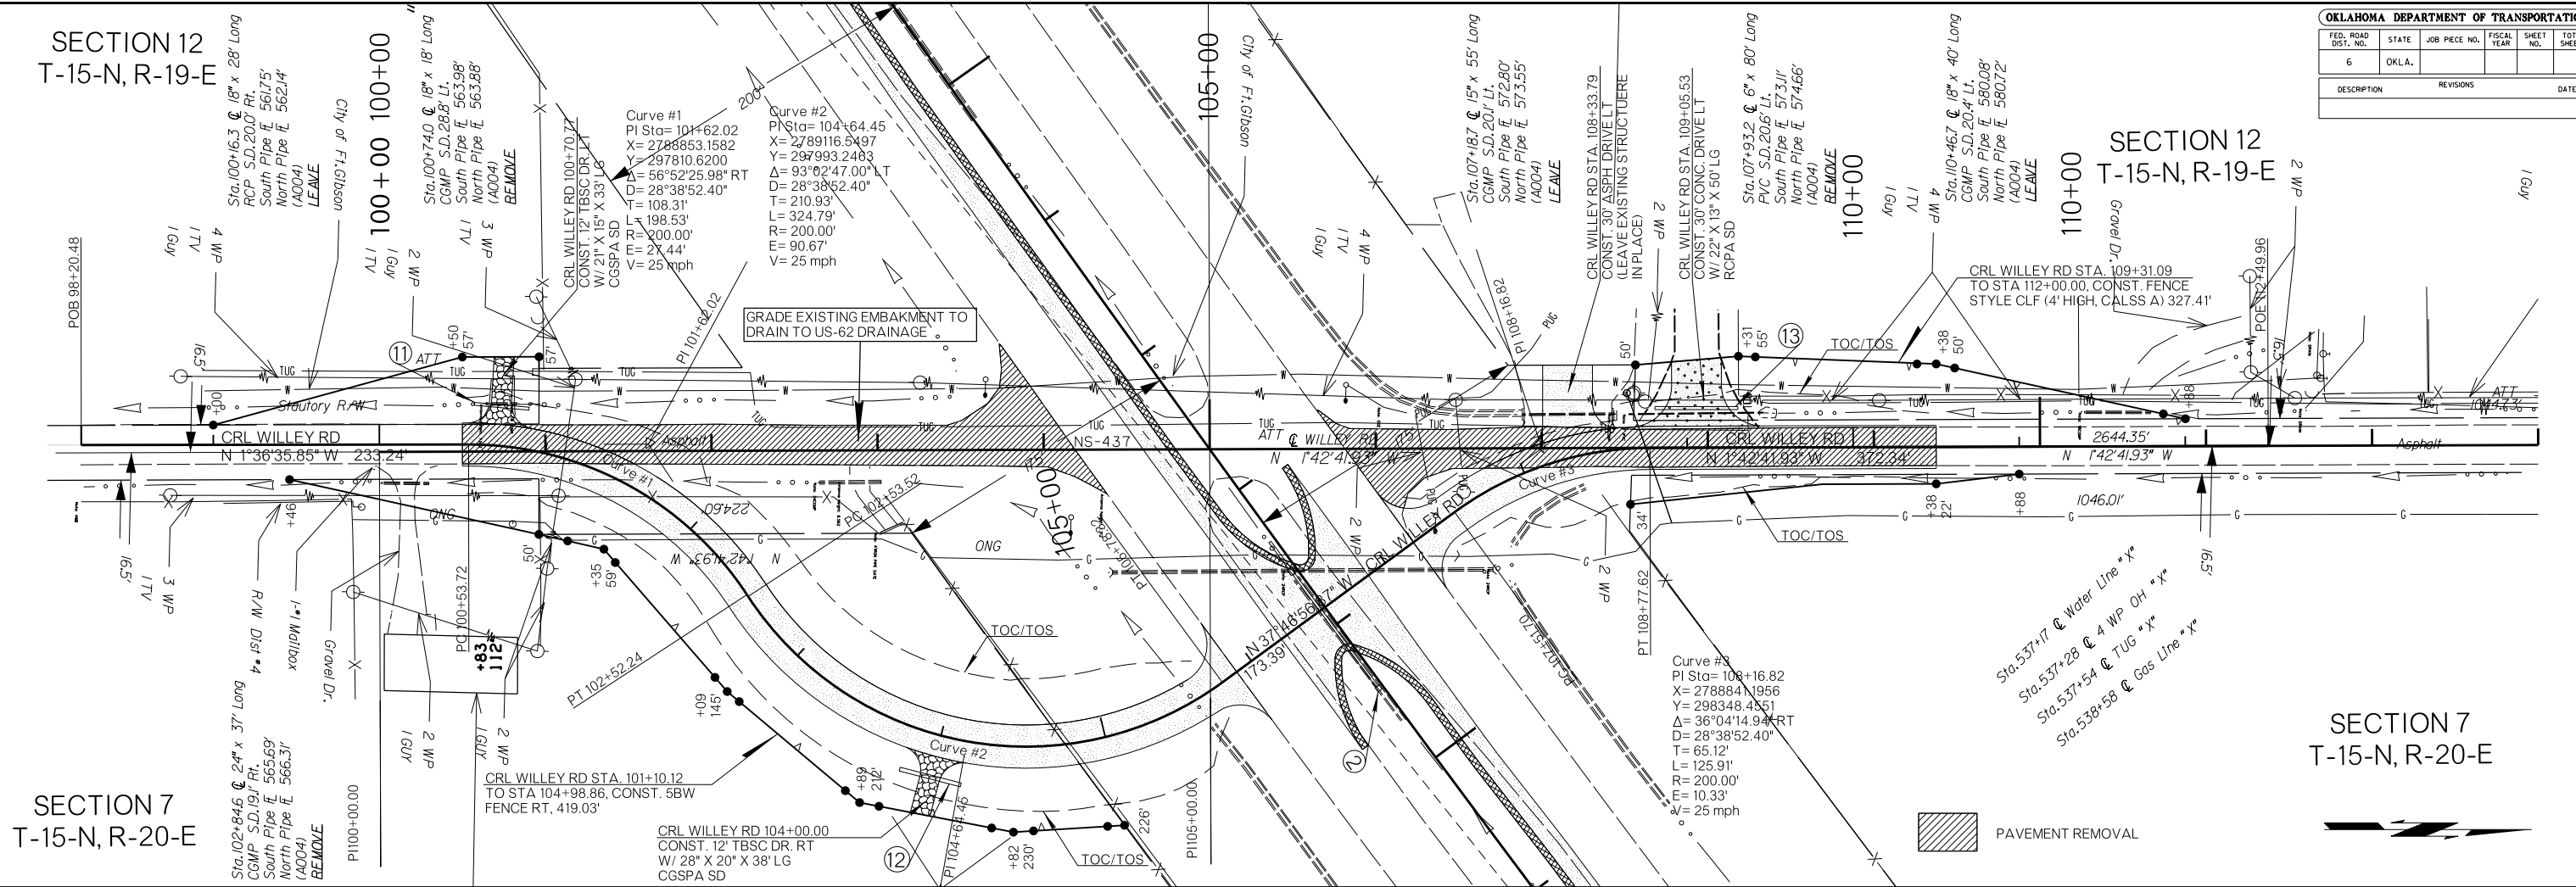

SECTION 7
T-15-N, R-20-E

SECTION 7
T-15-N, R-20-E

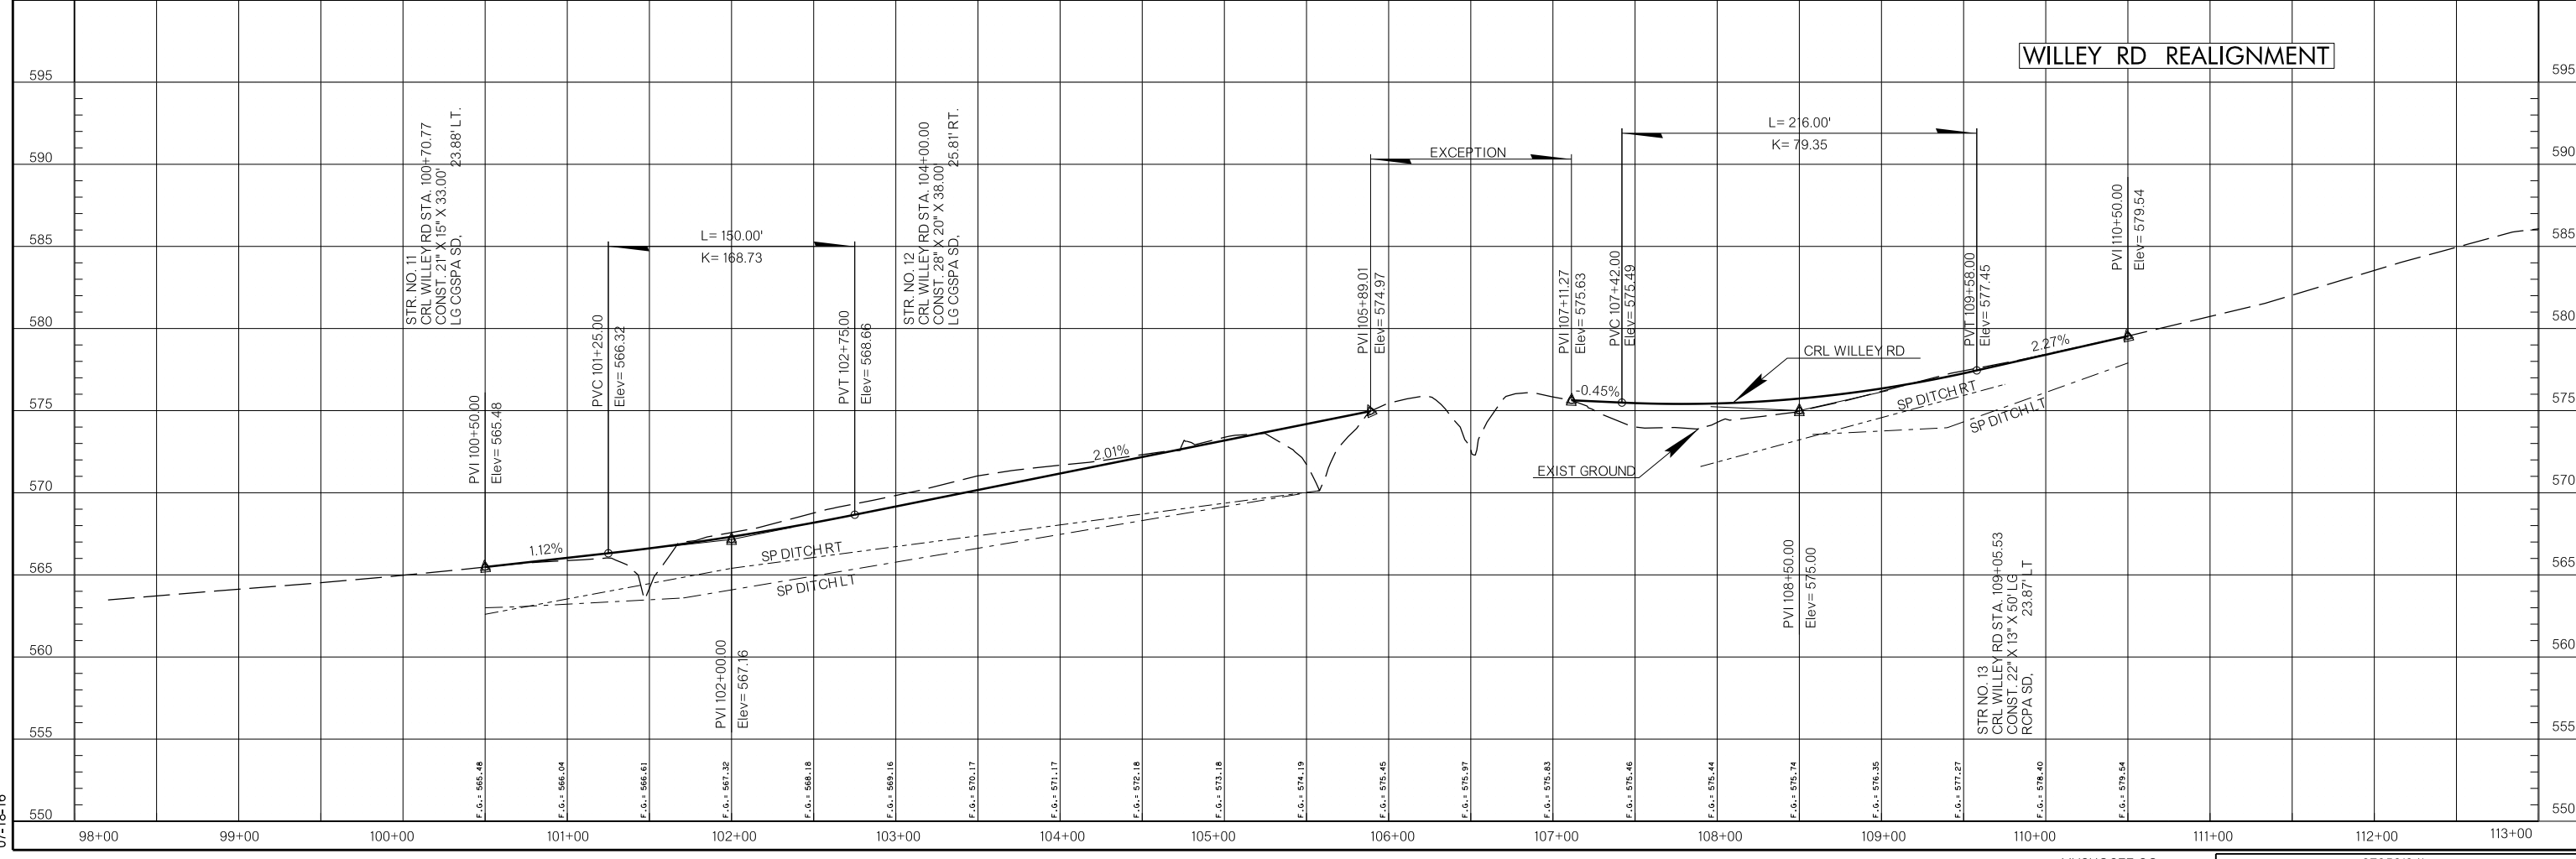

WILLEY RD REALIGNMENT