
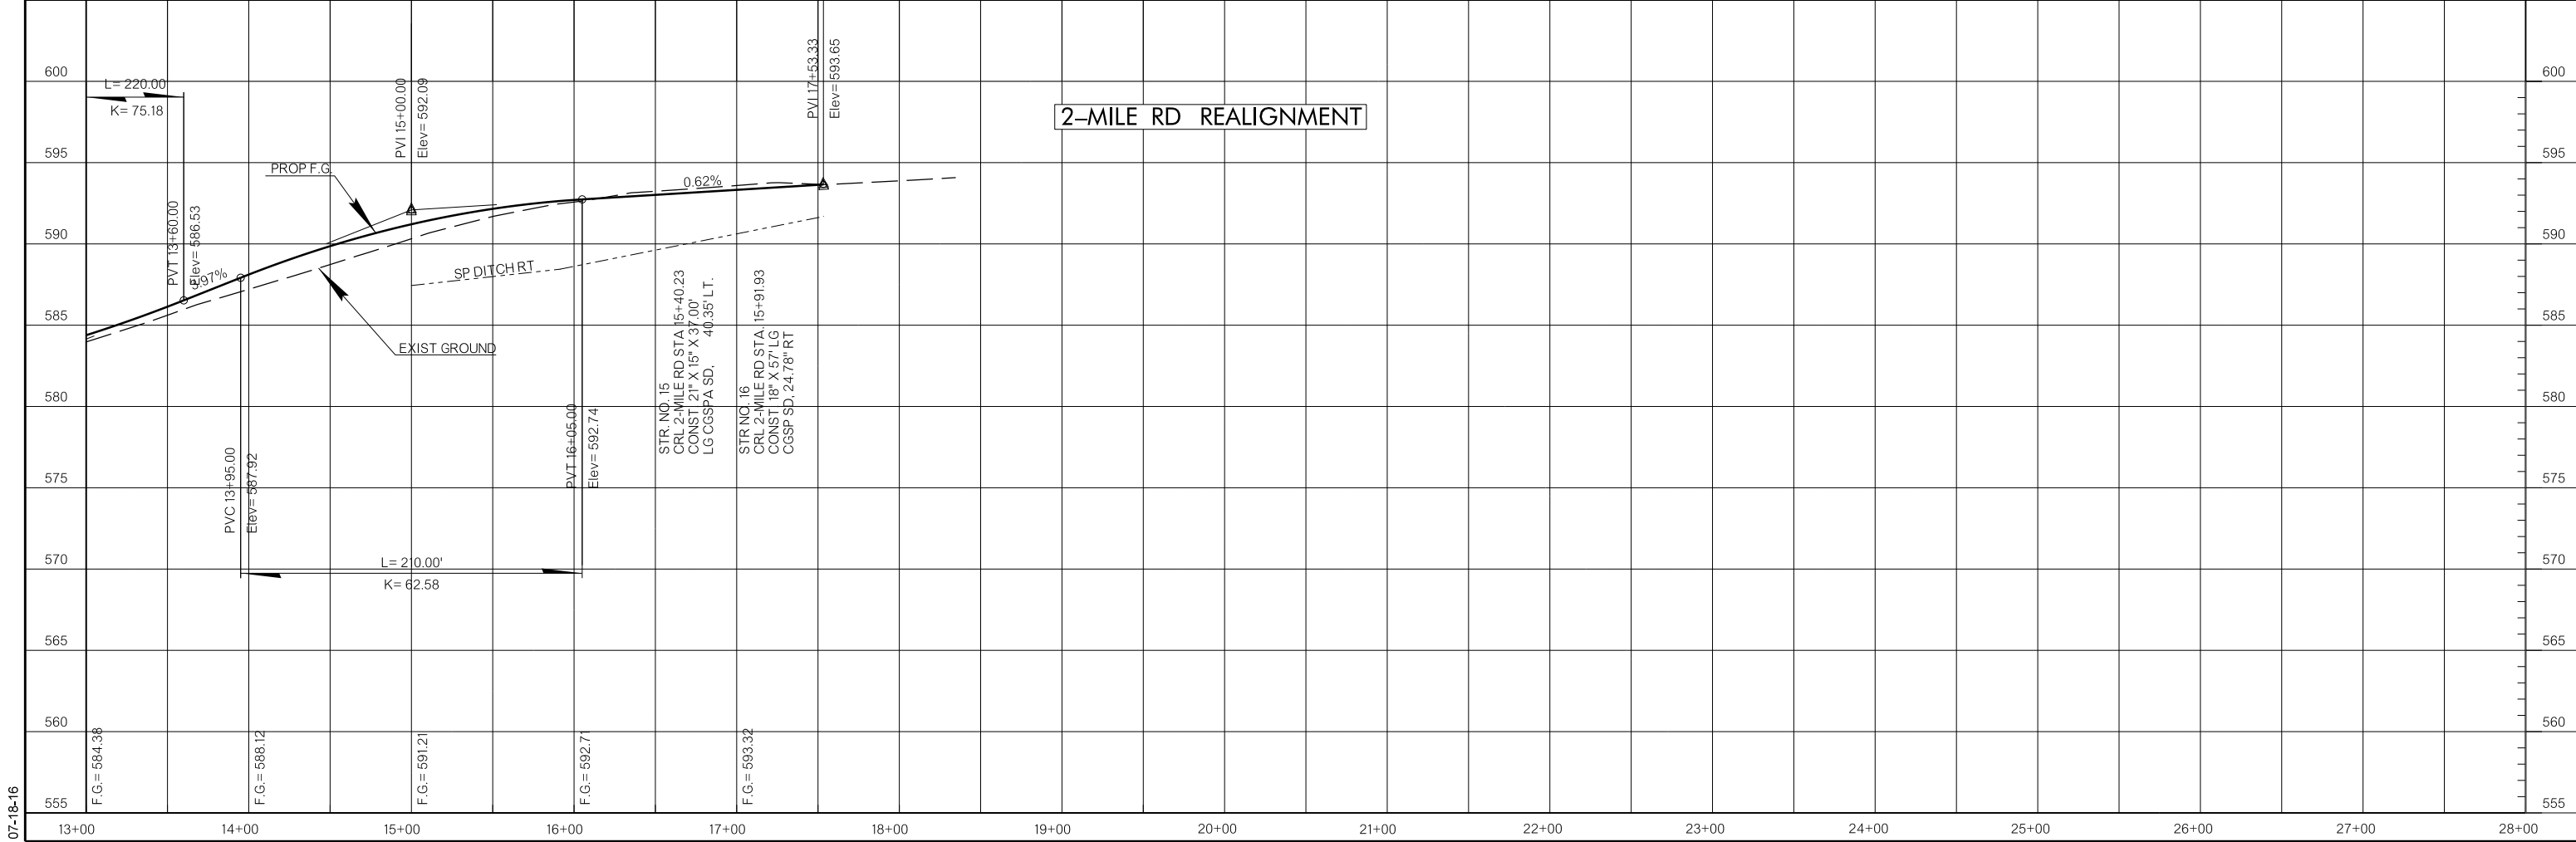


SECTION 7
T-15-N, R-20-E

SECTION 6
T-15-N, R-20-E

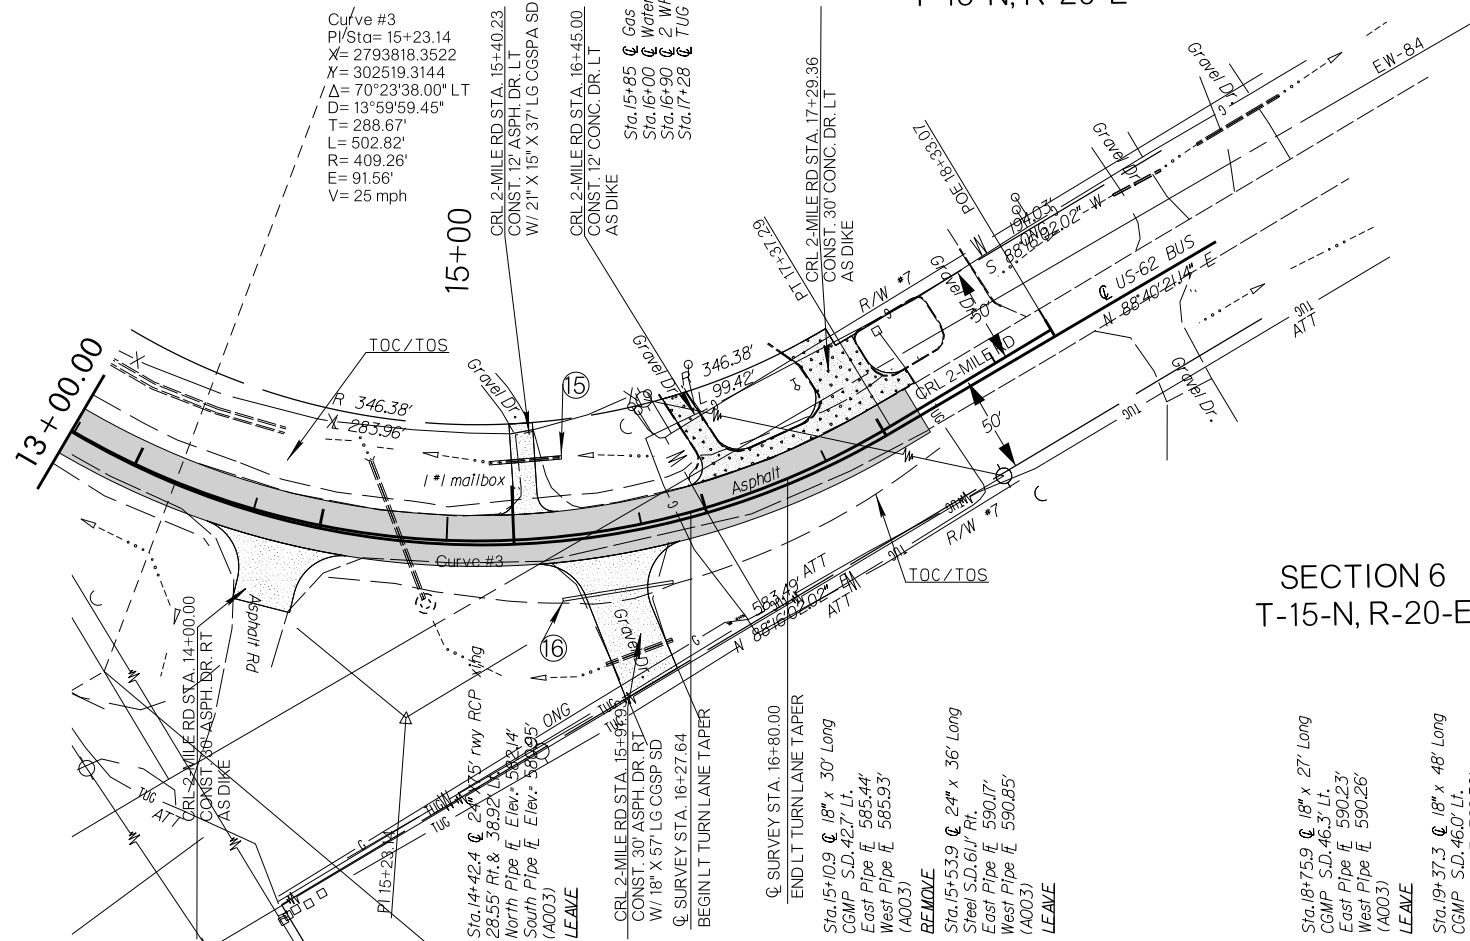

07-18-16