

FED. ROAD DIST. NO.	STATE	JOB PIECE NO.	FISCAL YEAR	SHEET NO.	TOTAL SHEETS
6	OKLA.				


DESCRIPTION	REVISIONS	DATE

END AREAS (SF)


PHASE 1      PHASE 2      PHASE 7      PHASE 8      PHASE 9

VOLUMES (CY)

PHASE 1      PHASE 2      PHASE 7      PHASE 8      PHASE 9

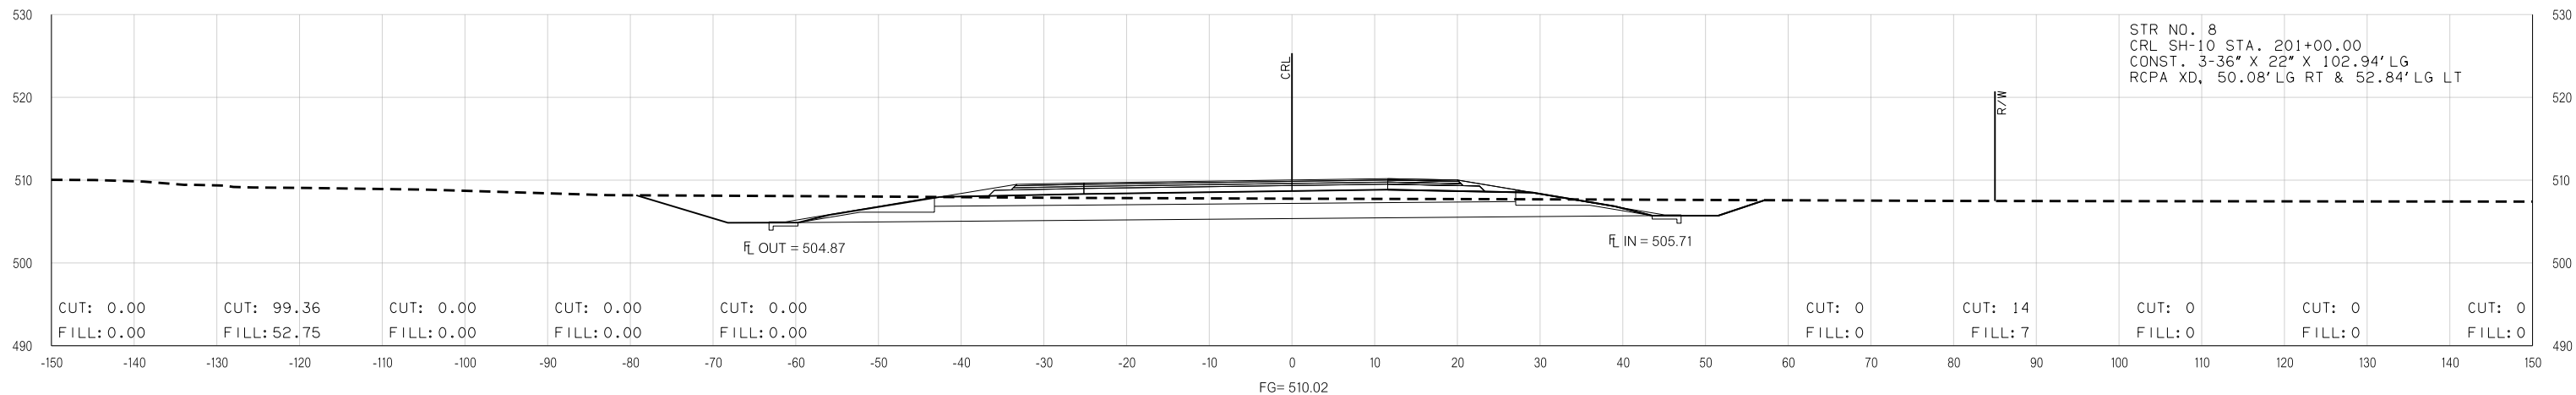

201+00.00

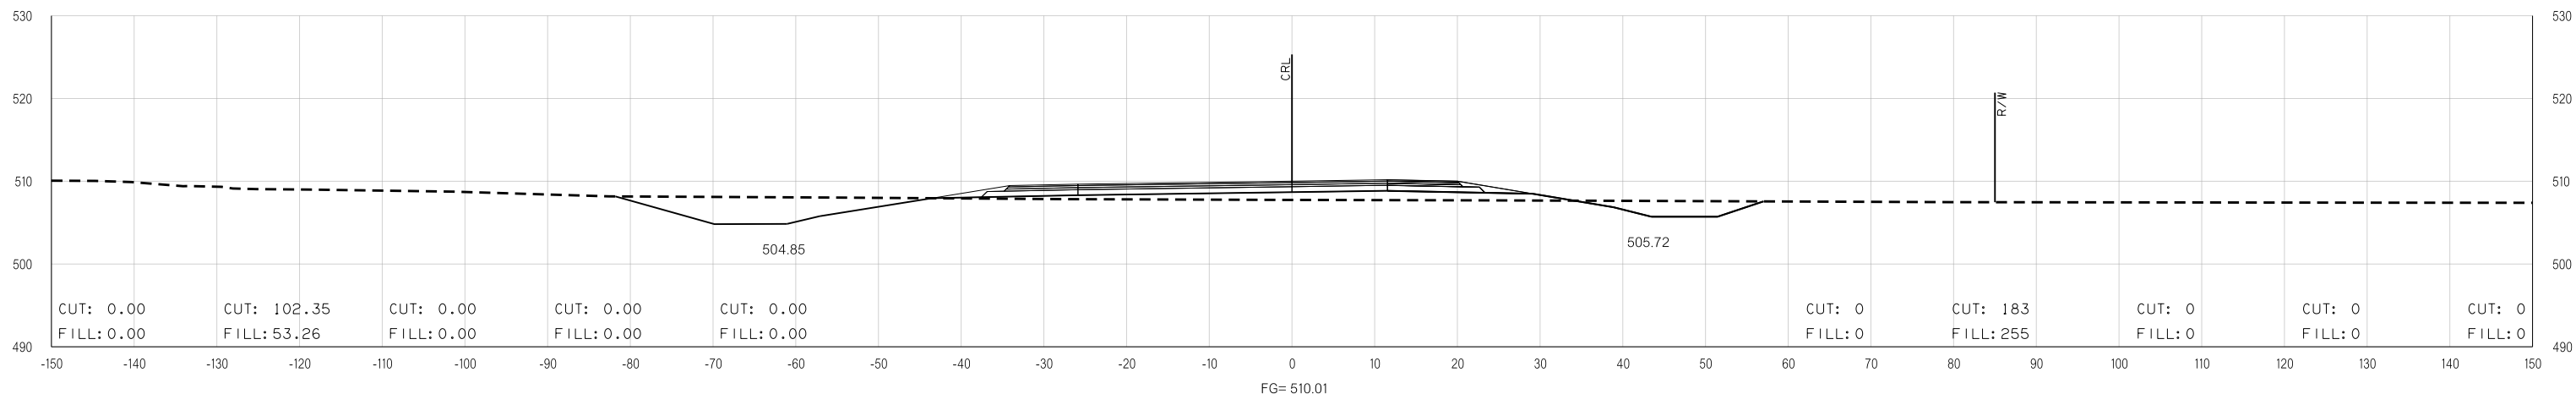

200+96.30

SH-10 REALIGNMENT

STATE JOB NO. 27956(04)  
MUSKOGEE COUNTY SHEET NO. X50