



FED. ROAD DIST. NO.	STATE	JOB PIECE NO.	FISCAL YEAR	SHEET NO.	TOTAL SHEETS
6	OKLA.				
DESCRIPTION		REVISIONS		DATE	

END AREAS (SF)


VOLUMES (CY)

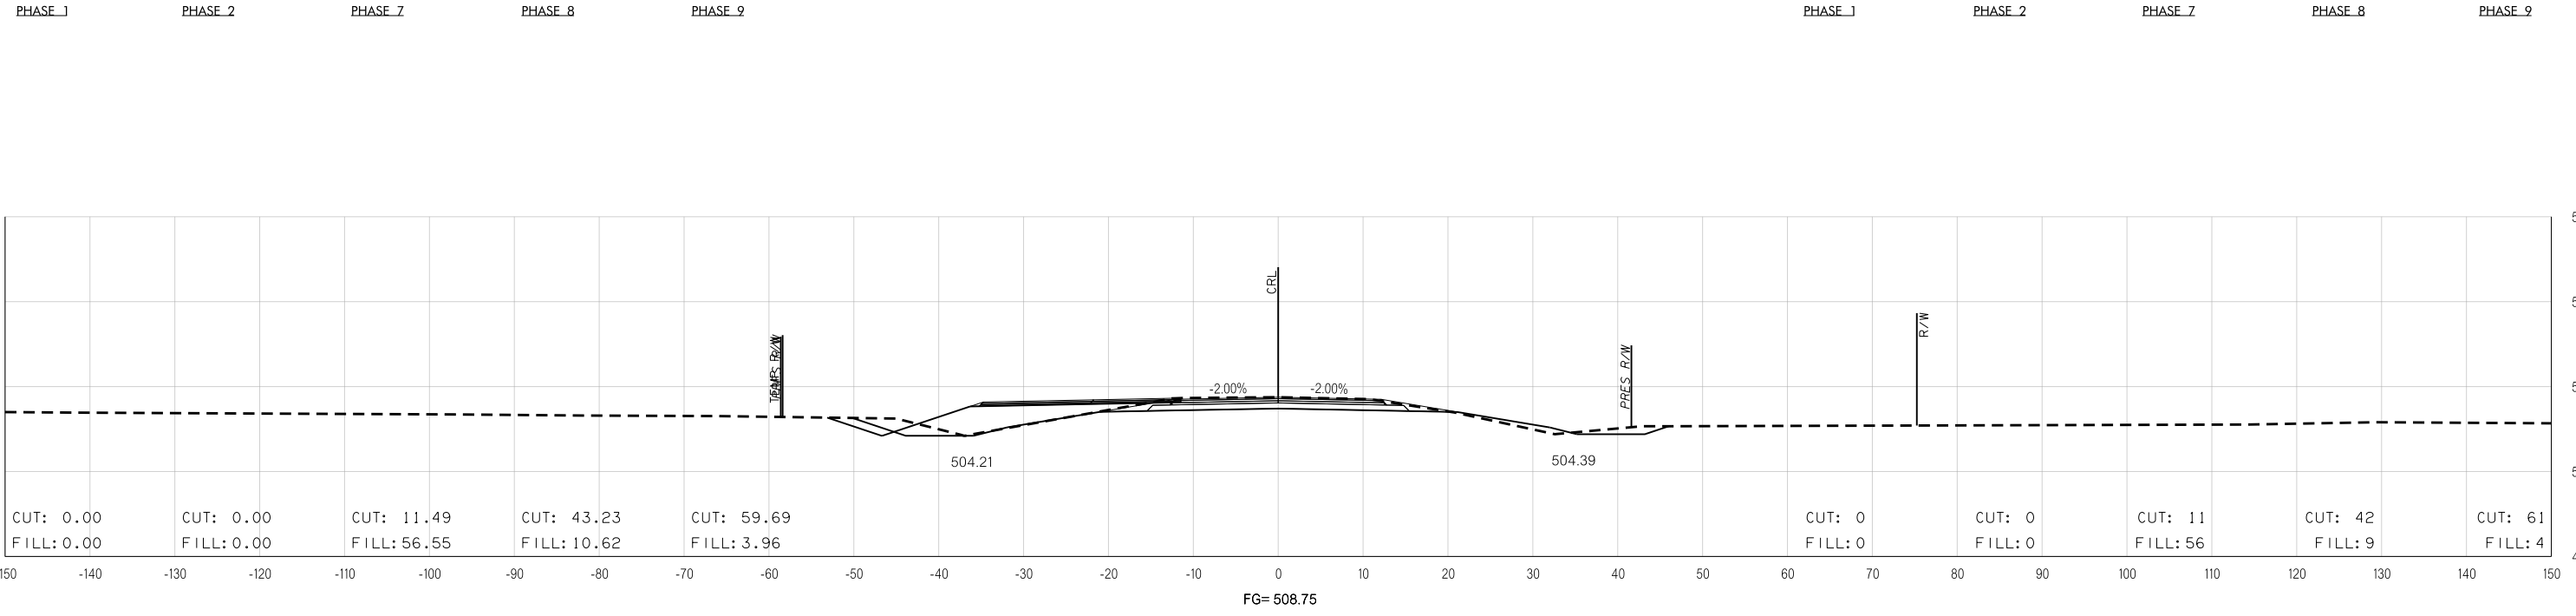

221+47.79  
END SUPERELEVATION

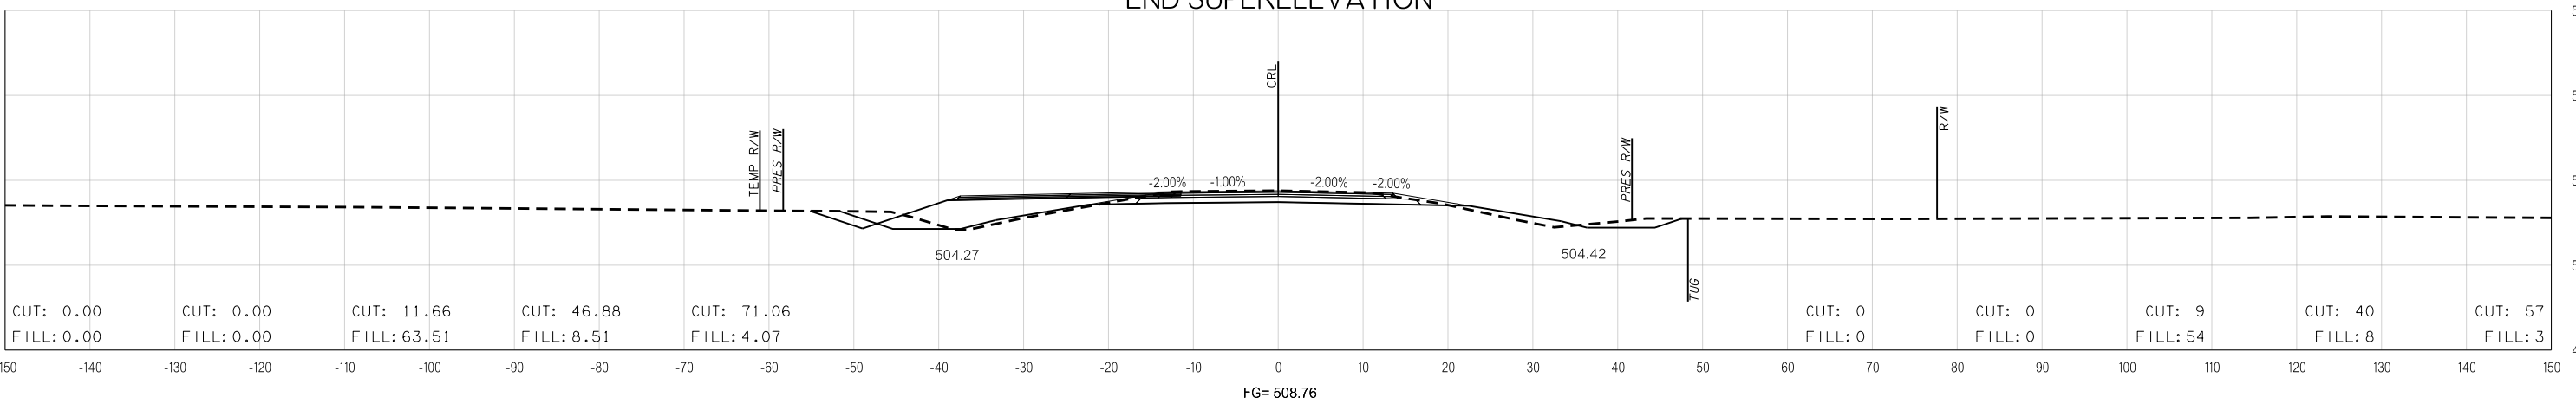

221+22.39

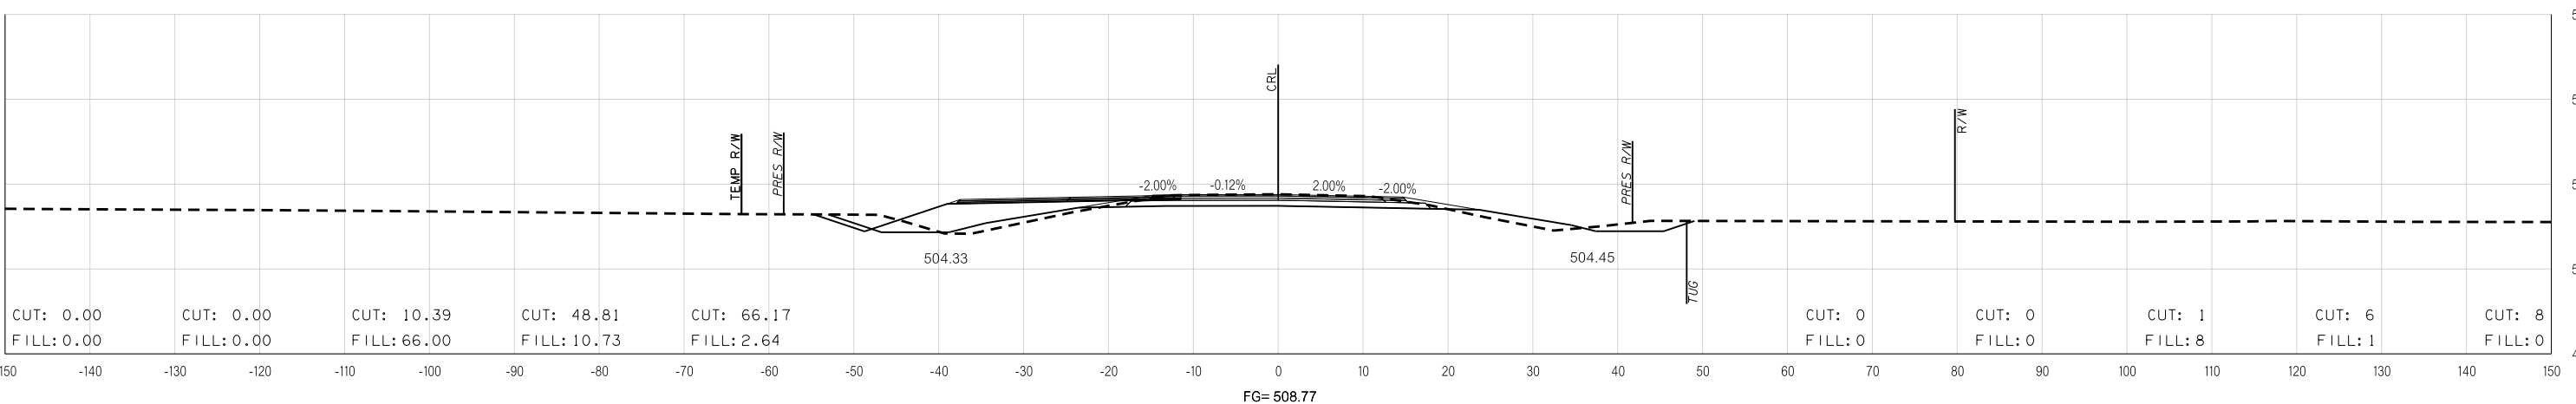

221+00.00

SH-10 REALIGNMENT

STATE JOB NO. 27956(04)  
MUSKOGEE COUNTY SHEET NO. X64