

FED. ROAD DIST. NO.	STATE	JOB PIECE NO.	FISCAL YEAR	SHEET NO.	TOTAL SHEETS
6	OKLA.				




DESCRIPTION	REVISIONS	DATE

END AREAS (SF)


VOLUMES (CY)

PHASE 11

PHASE 11

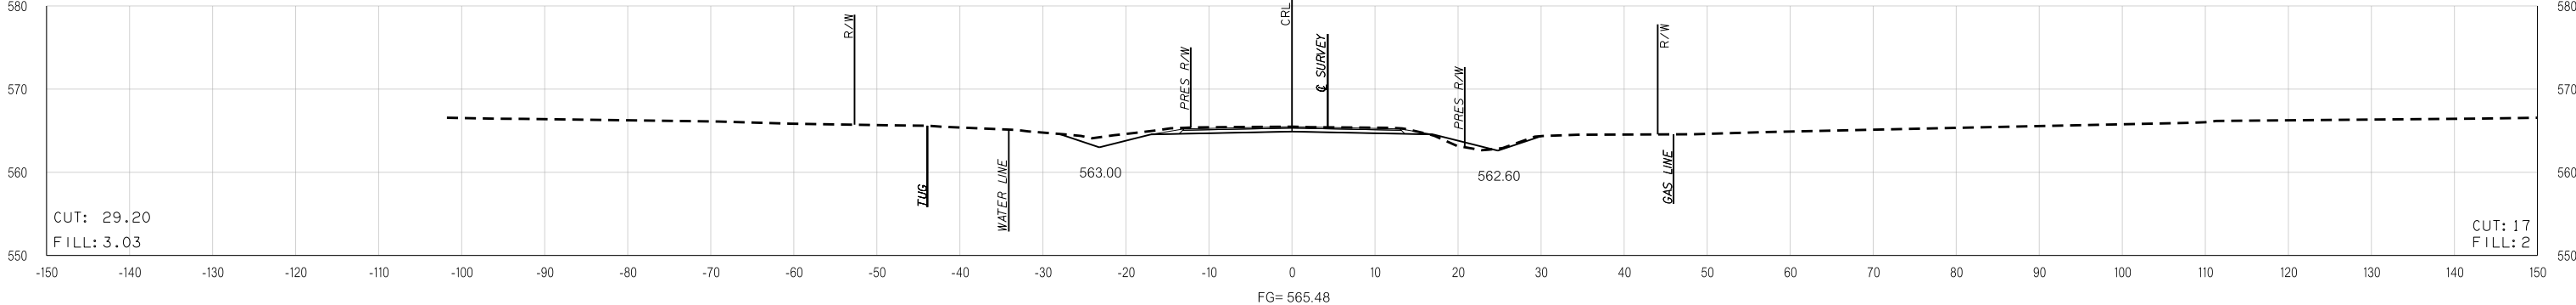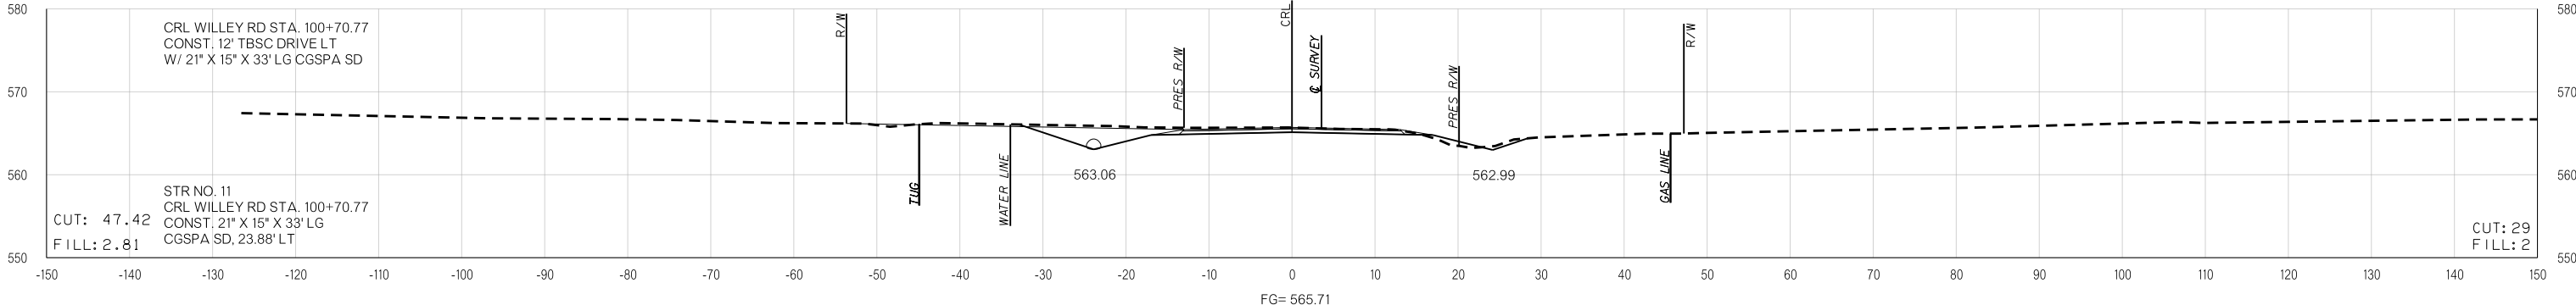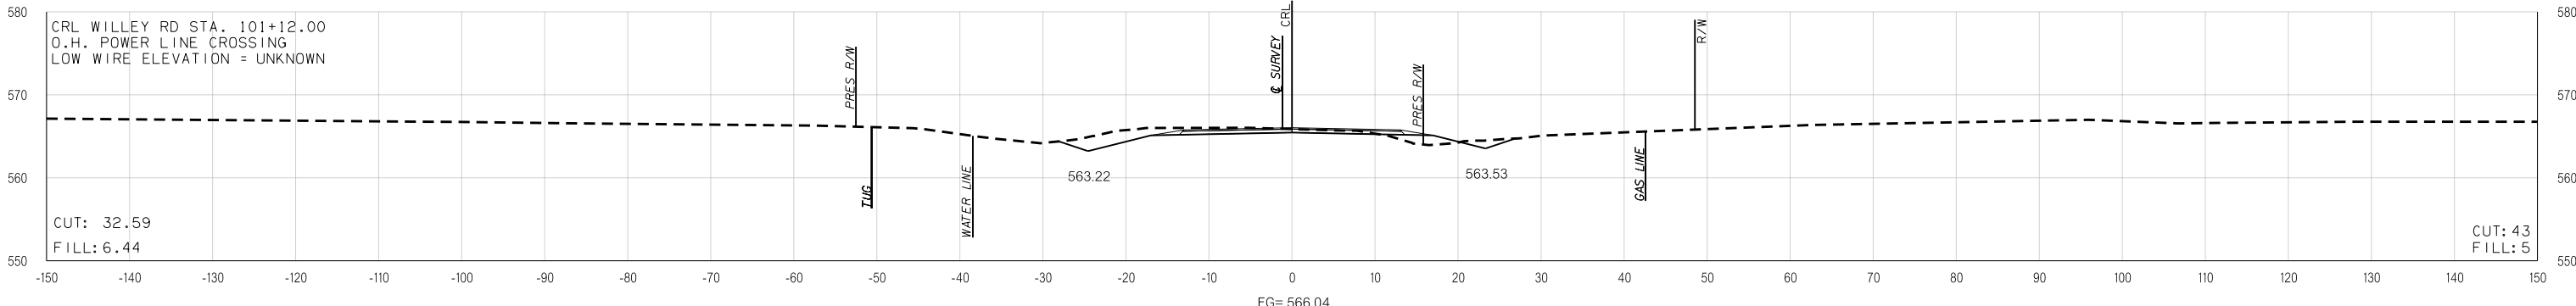

CRL WILLEY ROAD STA. 100+50.00-BEGIN WILLEY ROAD REALIGNMENT

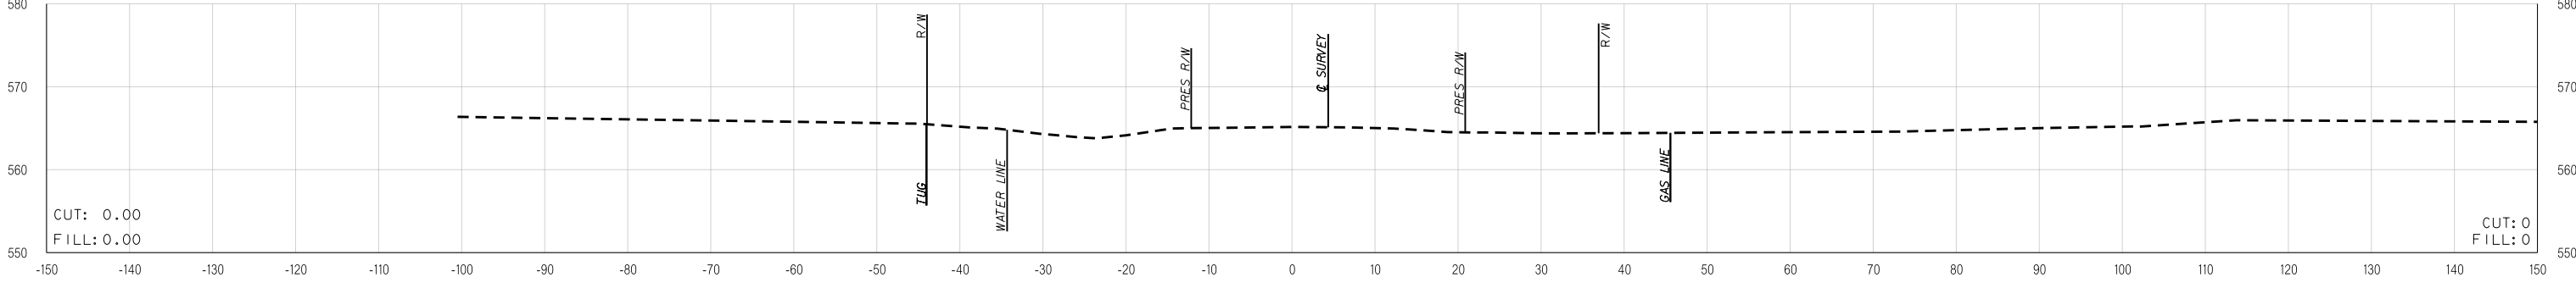

WILLEY ROAD REALIGNMENT

STATE JOB NO. 27956(04)
MUSKOGEE COUNTY SHEET NO. X79

Y:\S:\Water Branch\2795604\Plan Sheets\Cross Sections.dgn 07-18-16