

FED. ROAD DIST. NO.	STATE	JOB PIECE NO.	FISCAL YEAR	SHEET NO.	TOTAL SHEETS
6	OKLA.				


DESCRIPTION	REVISIONS	DATE

END AREAS (SF)


PHASE 11

VOLUMES (CY)


PHASE 11

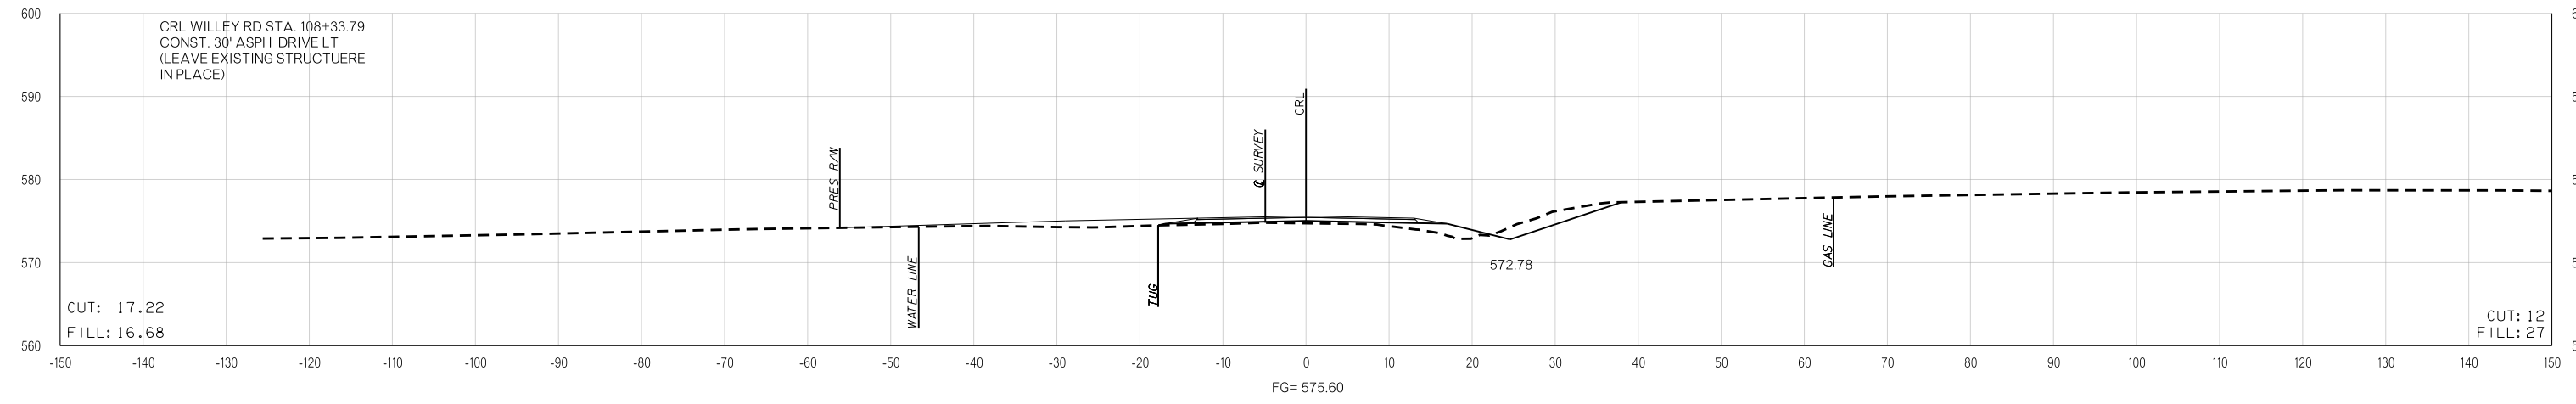

108+33.79

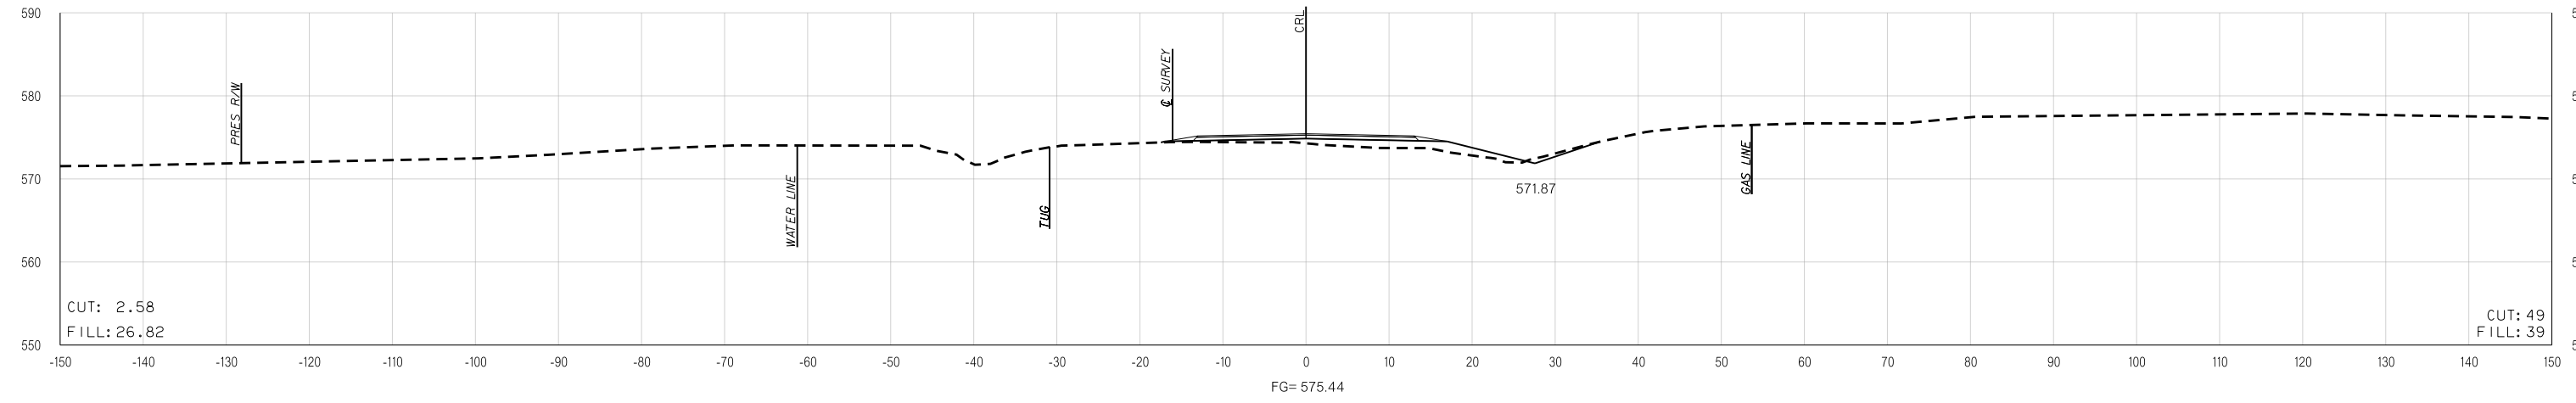

108+00.00

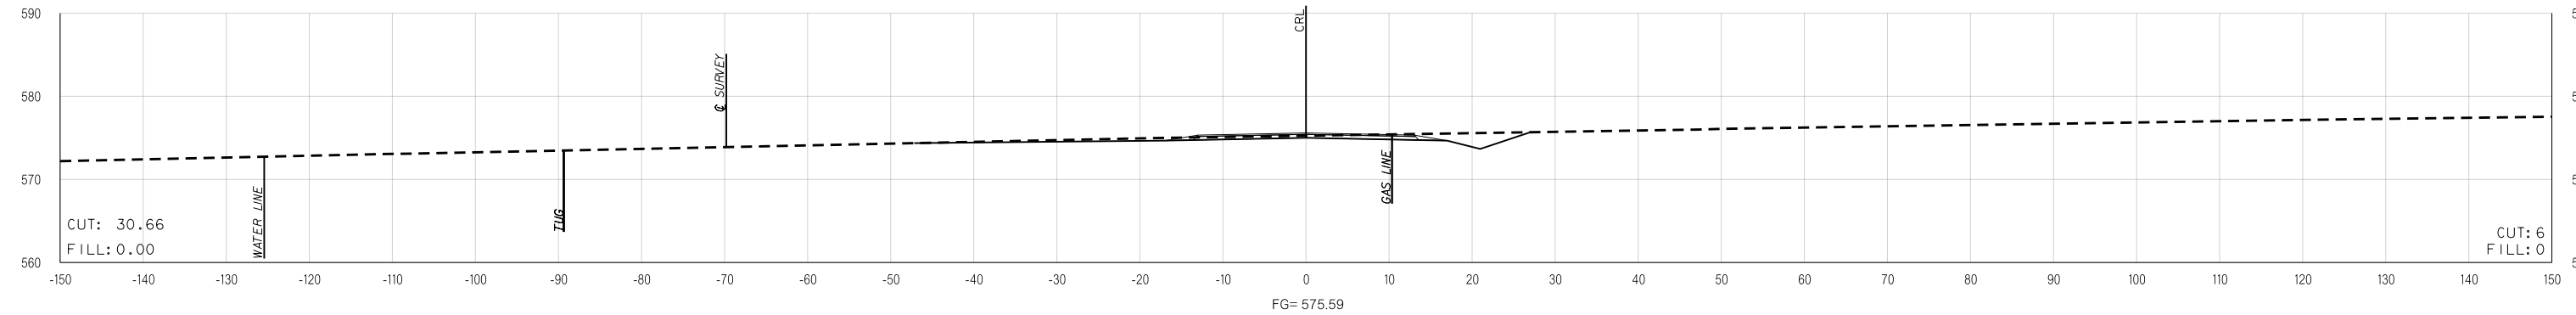

107+21.02

CRL WILLEY ROAD STA. 107+11.27-END MAINLINE EXCEPTION

WILLEY ROAD REALIGNMENT

STATE JOB NO. 27956(04)
MUSKOGEE COUNTY SHEET NO. X83

Y:\S:\Water Branch\2795604\Plan Sheets\Cross Sections.dgn 07-18-16