


P:\EGN\650-TUL\CIV\25523\1000_000T_US169BR.dgn\20_DESGN\40_CAD_Opossum\DGNC\27092\041_C_Xsect_01.dgn
7/12/2016
8:32:25 AM

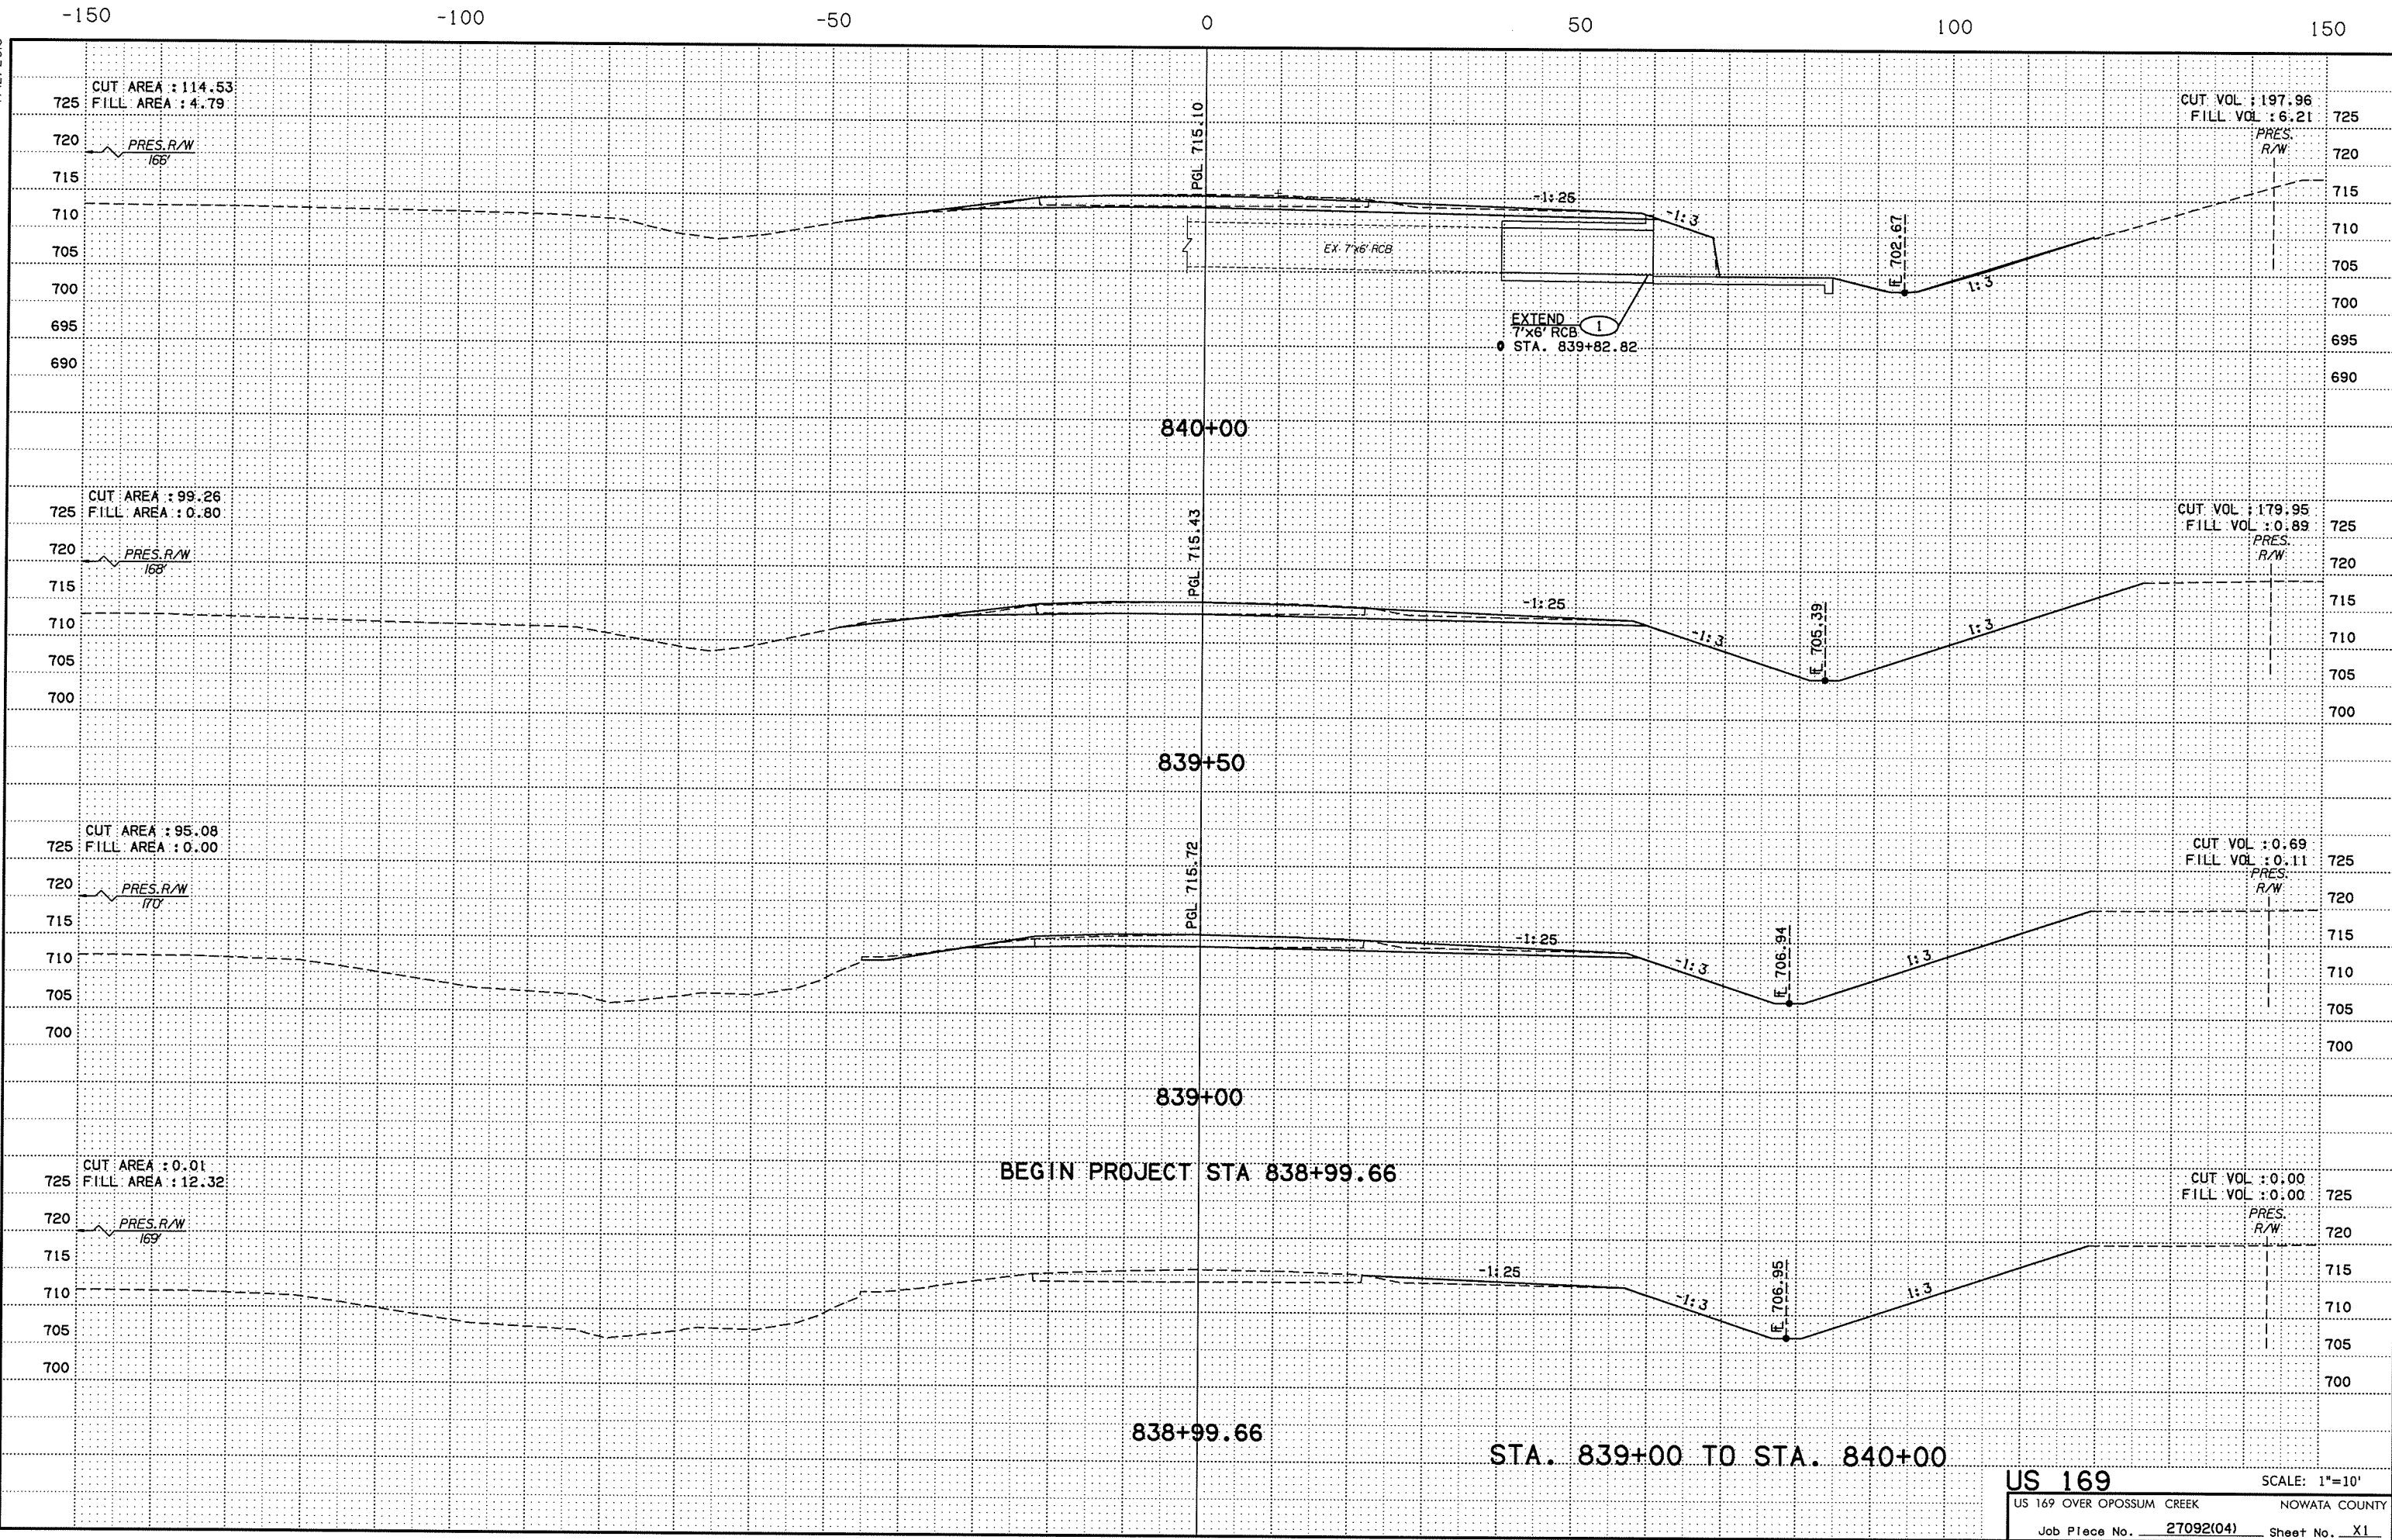

-150 -100 -50 0 50 100 150

-150 -100 -50 0 50 100 150

BEGIN PROJECT STA 838+99.66

838+99.66

839+00

839+50

840+00

STA. 839+00 TO STA. 840+00

US 169
US 169 OVER OPOSSUM CREEK NOWATA COUNTY
Job Piece No. 27092(04) Sheet No. X1
SCALE: 1"=10'

CUT AREA : 114.53
FILL AREA : 4.79

CUT VOL : 197.96
FILL VOL : 6.21

CUT AREA : 99.26
FILL AREA : 0.80

CUT VOL : 179.95
FILL VOL : 0.89

CUT AREA : 95.08
FILL AREA : 0.00

CUT VOL : 0.69
FILL VOL : 0.11

CUT AREA : 0.01
FILL AREA : 12.32

CUT VOL : 0.00
FILL VOL : 0.00