


P:\E\1650-TUL\CIW\255231000_0001_US169BR.dgn 20_DESGN 40_CAD_Opossum\DGN\C\27092(04)_C_Xsect_04.dgn

8:32:31 AM

7/12/2016

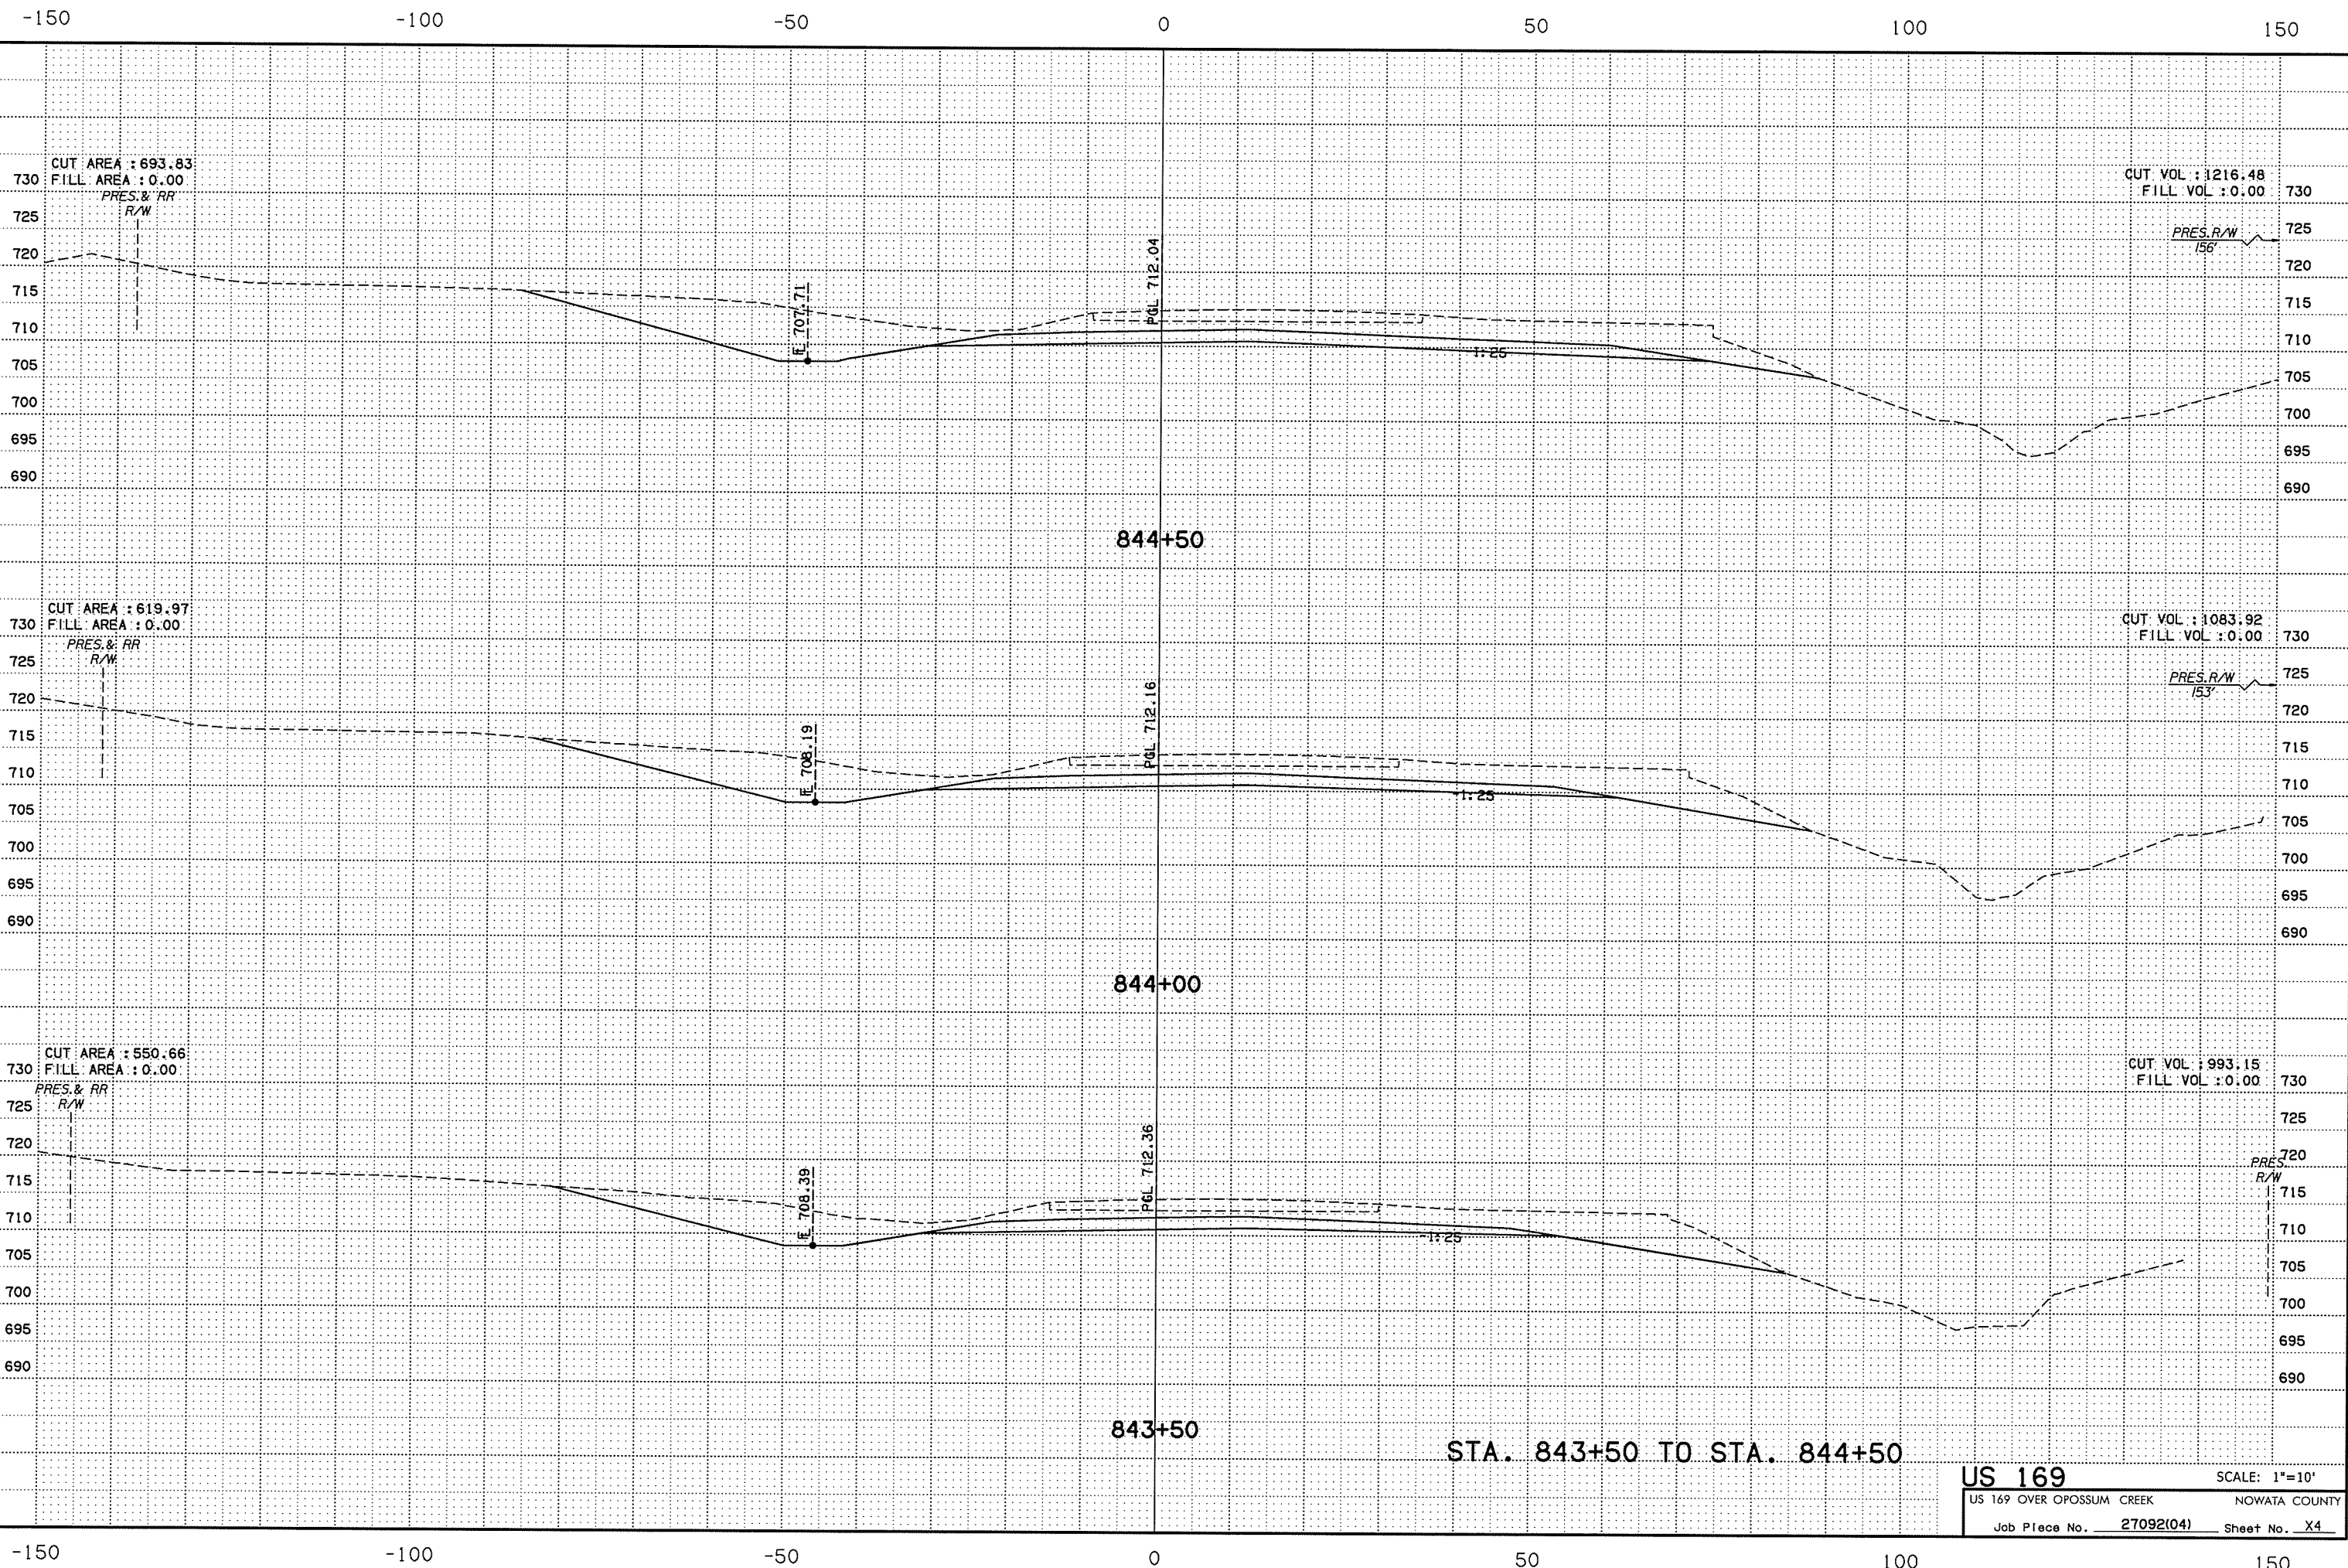

STA. 843+50 TO STA. 844+50

US 169
 US 169 OVER OPOSSUM CREEK
 NOWATA COUNTY
 Job Piece No. 27092(04) Sheet No. X4

SCALE: 1"=10'