


P:\ECON\650-TUL\CIV\25523\1000_000T_US169Br.dgn\20_DESGN\40_CAD_Opossum\DCN\C\27092(04)_C_Xsect.05.dgn

7/12/2016

8:32:33 AM

-150 -100 -50 0 50 100 150

-150 -100 -50 0 50 100 150

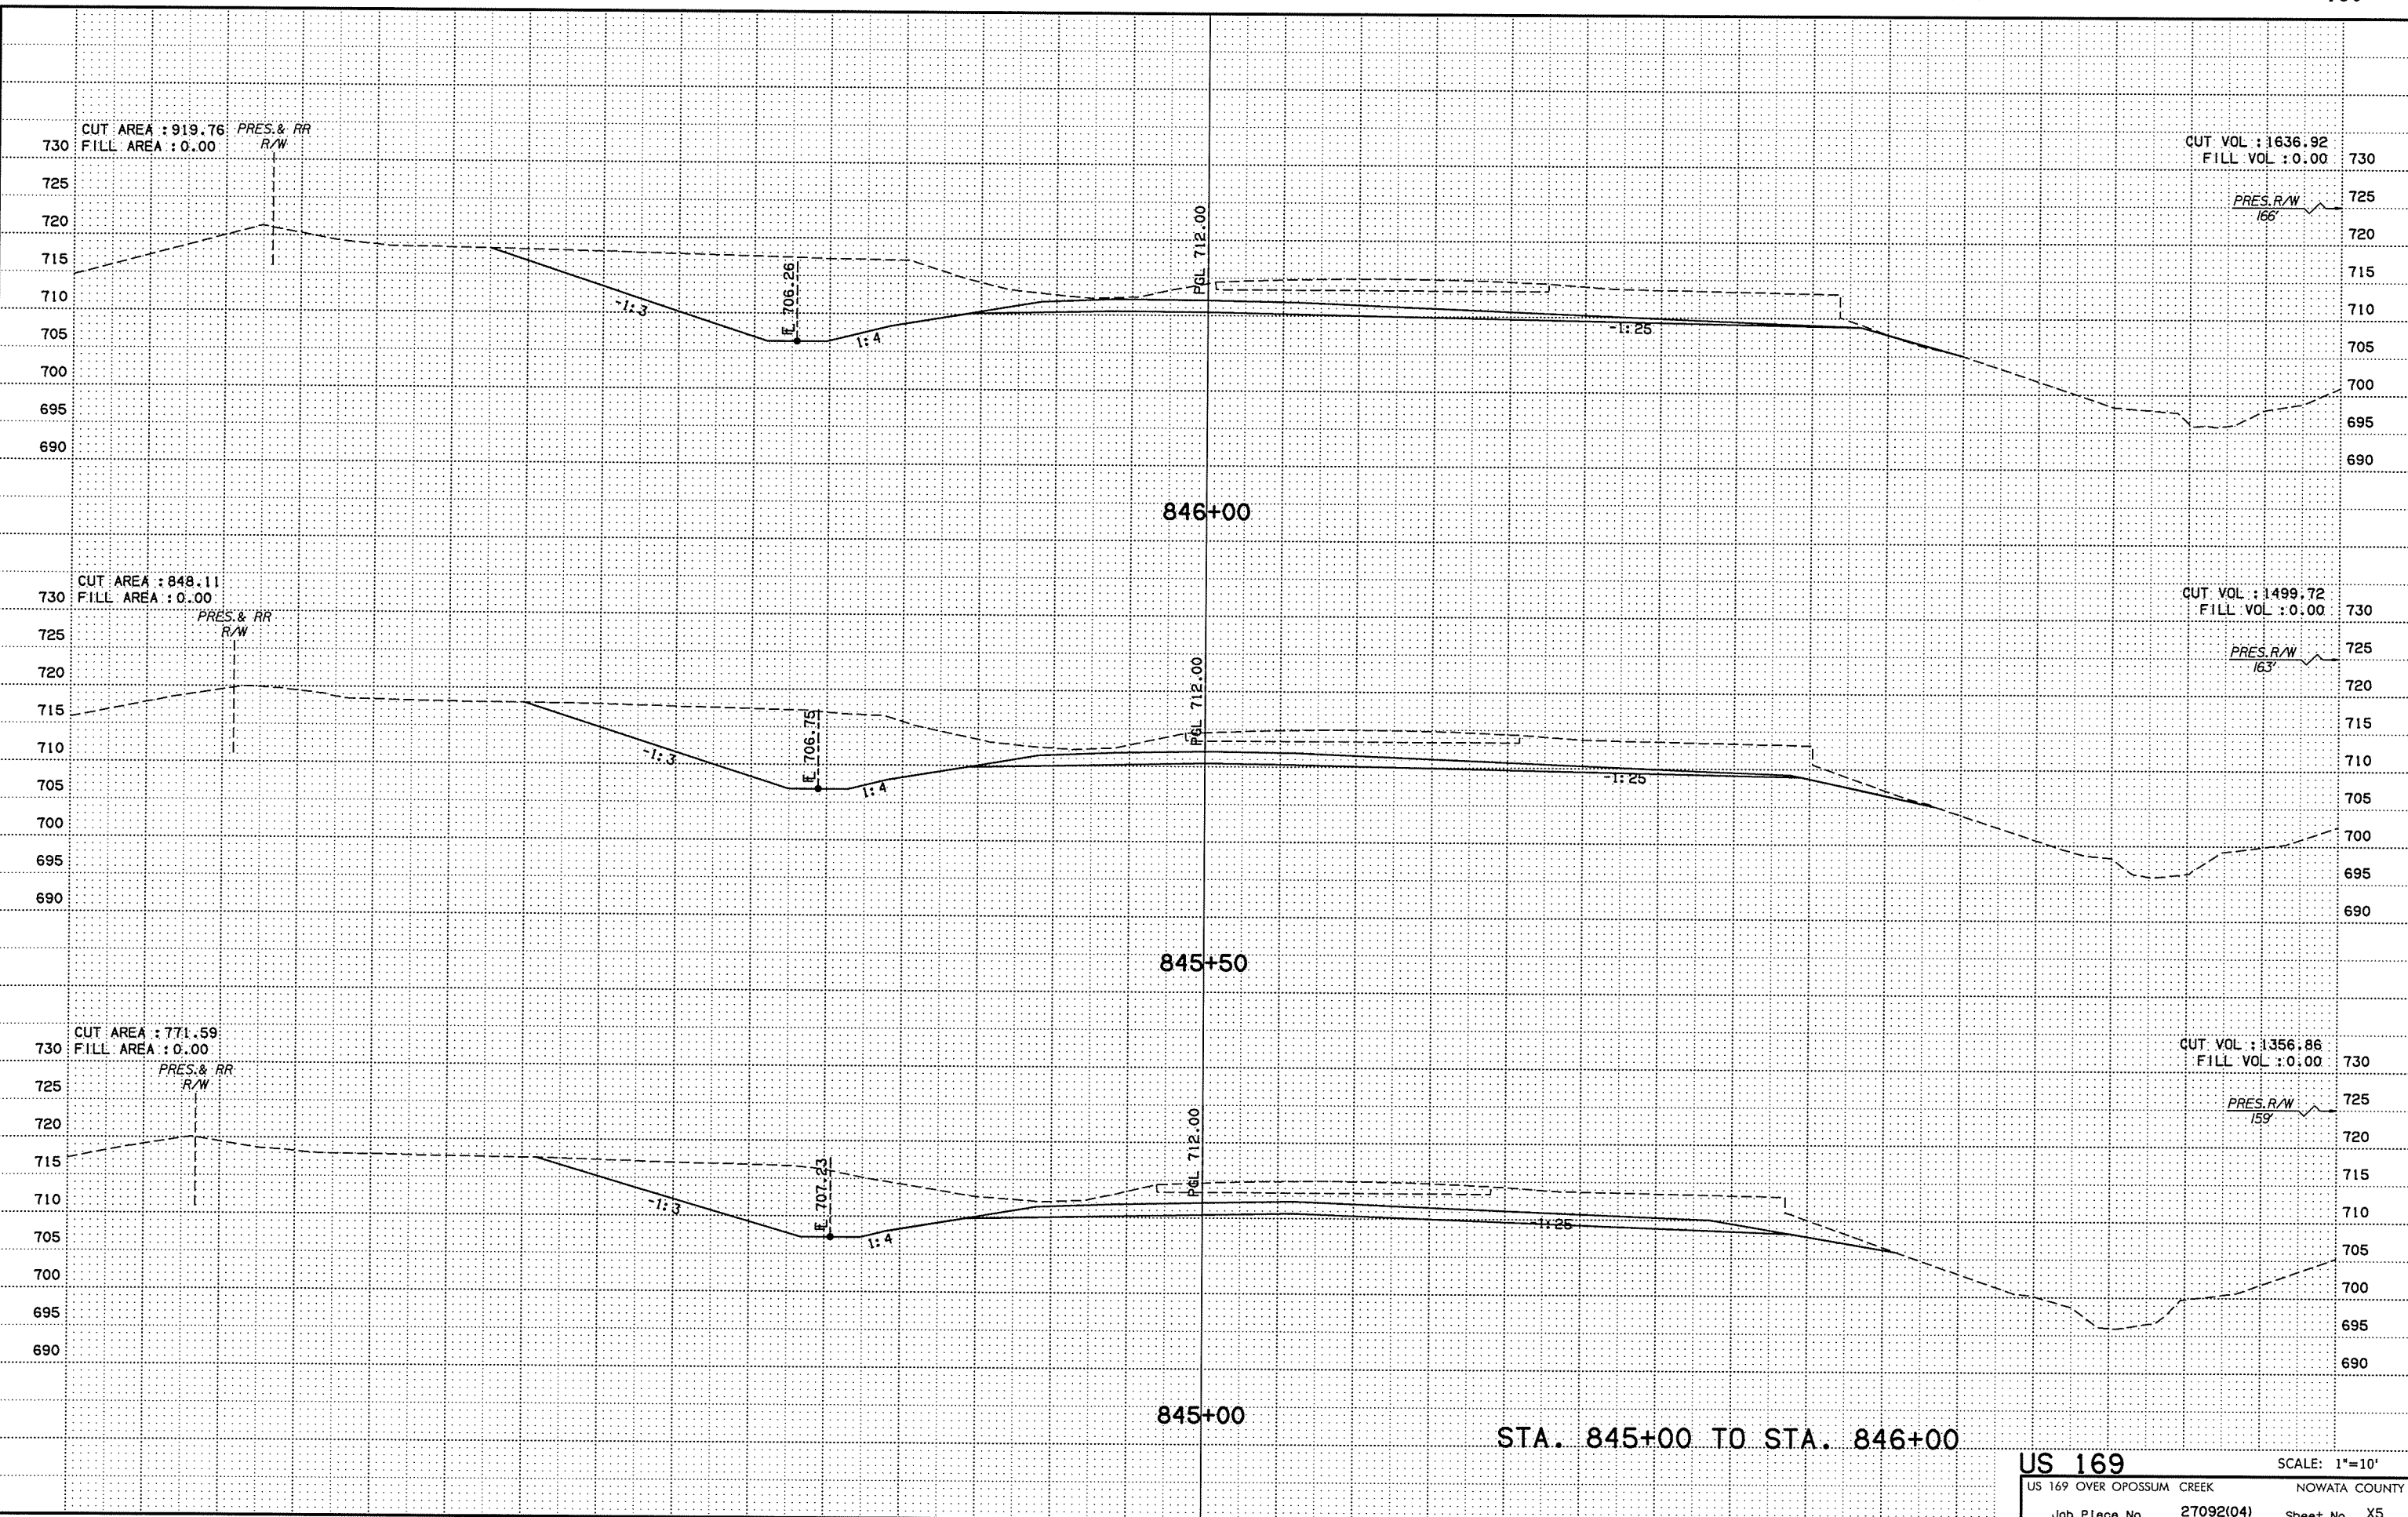

STA. 845+00 TO STA. 846+00

US 169 SCALE: 1"=10'
 US 169 OVER OPOSSUM CREEK NOWATA COUNTY
 Job Piece No. 27092(04) Sheet No. X5