


P:\E\1650-TUL\G\25523\1000_0DOT_US169B\20_DESGN\40_CAD_Opossum\DGN\C\27092\041_C_Xsect_06.dgn

7/12/2016
8:32:35 AM

-150 -100 -50 0 50 100 150

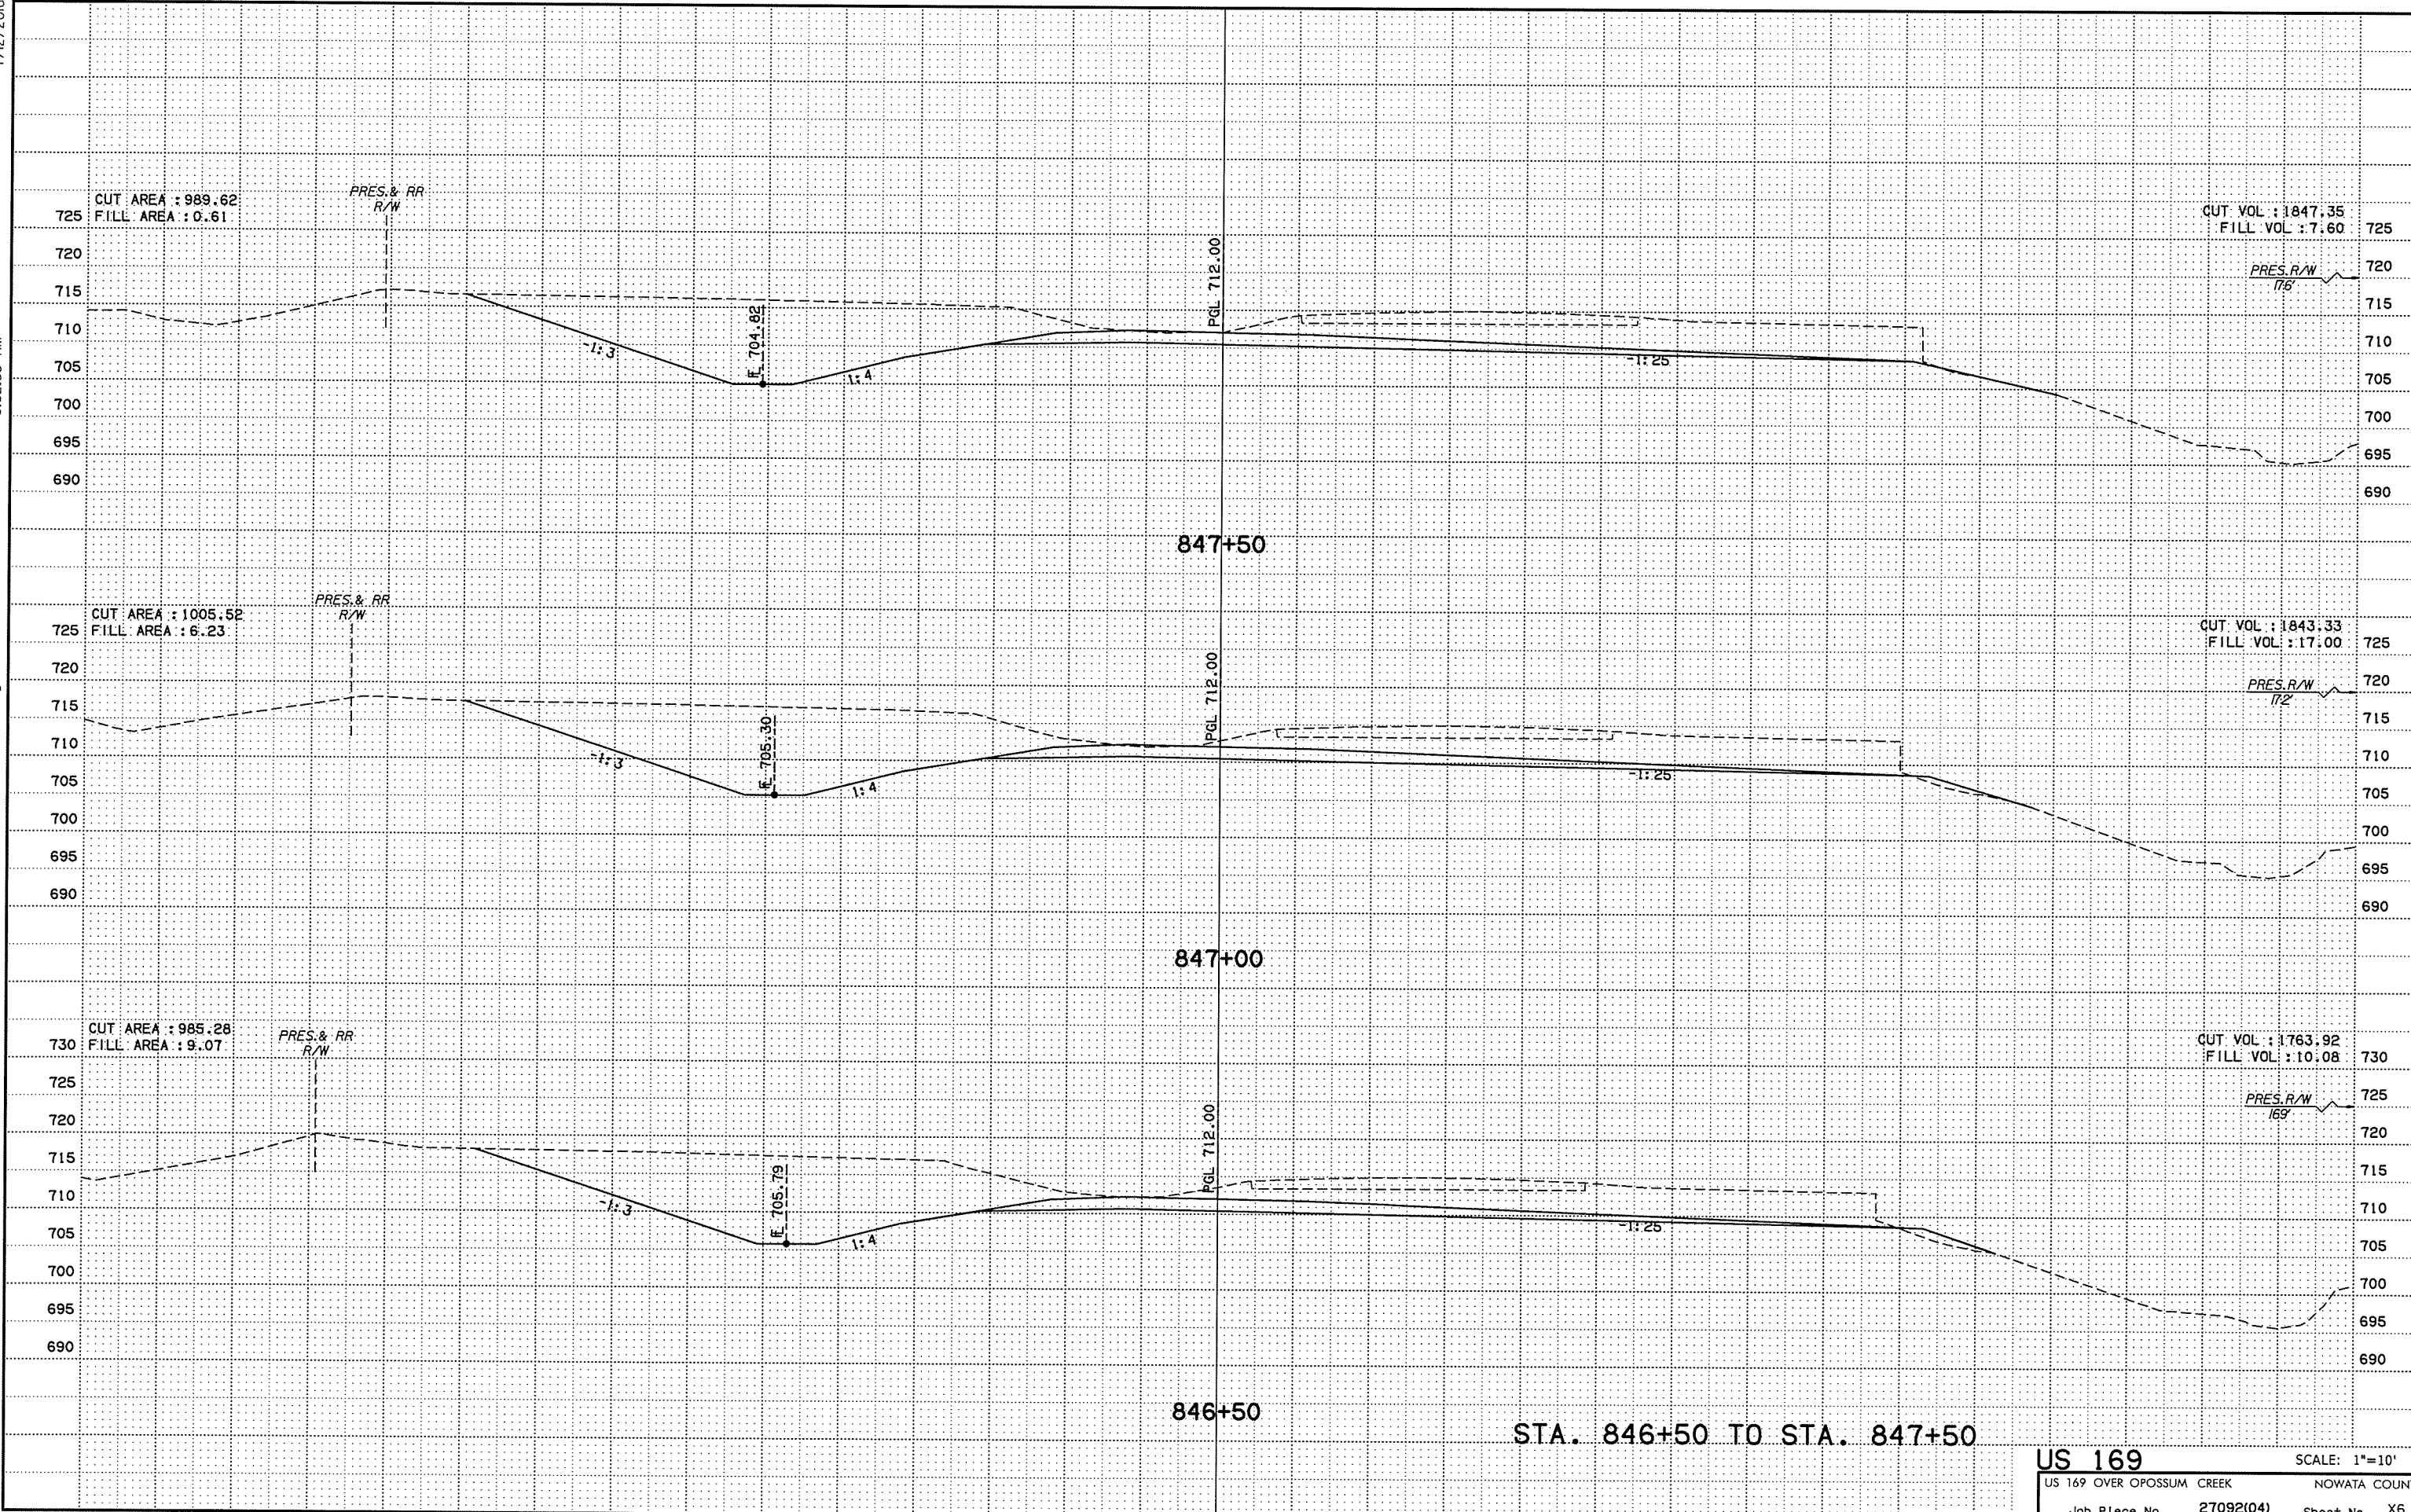

-150 -100 -50 0 50 100 150

STA. 846+50 TO STA. 847+50

US 169		SCALE: 1"=10'
US 169 OVER OPOSSUM CREEK		NOWATA COUNTY
Job Place No. 27092(04)	Sheet No. X6	