


P:\E\1650-TUL\CIV\255231000_000T_US169Br.dg\20_DESGN\40_CAD_Opossum\DGN\C\27092(04)_C_Xsect_09.dgn

7/12/2016 8:32:40 AM

-150 -100 -50 0 50 100 150

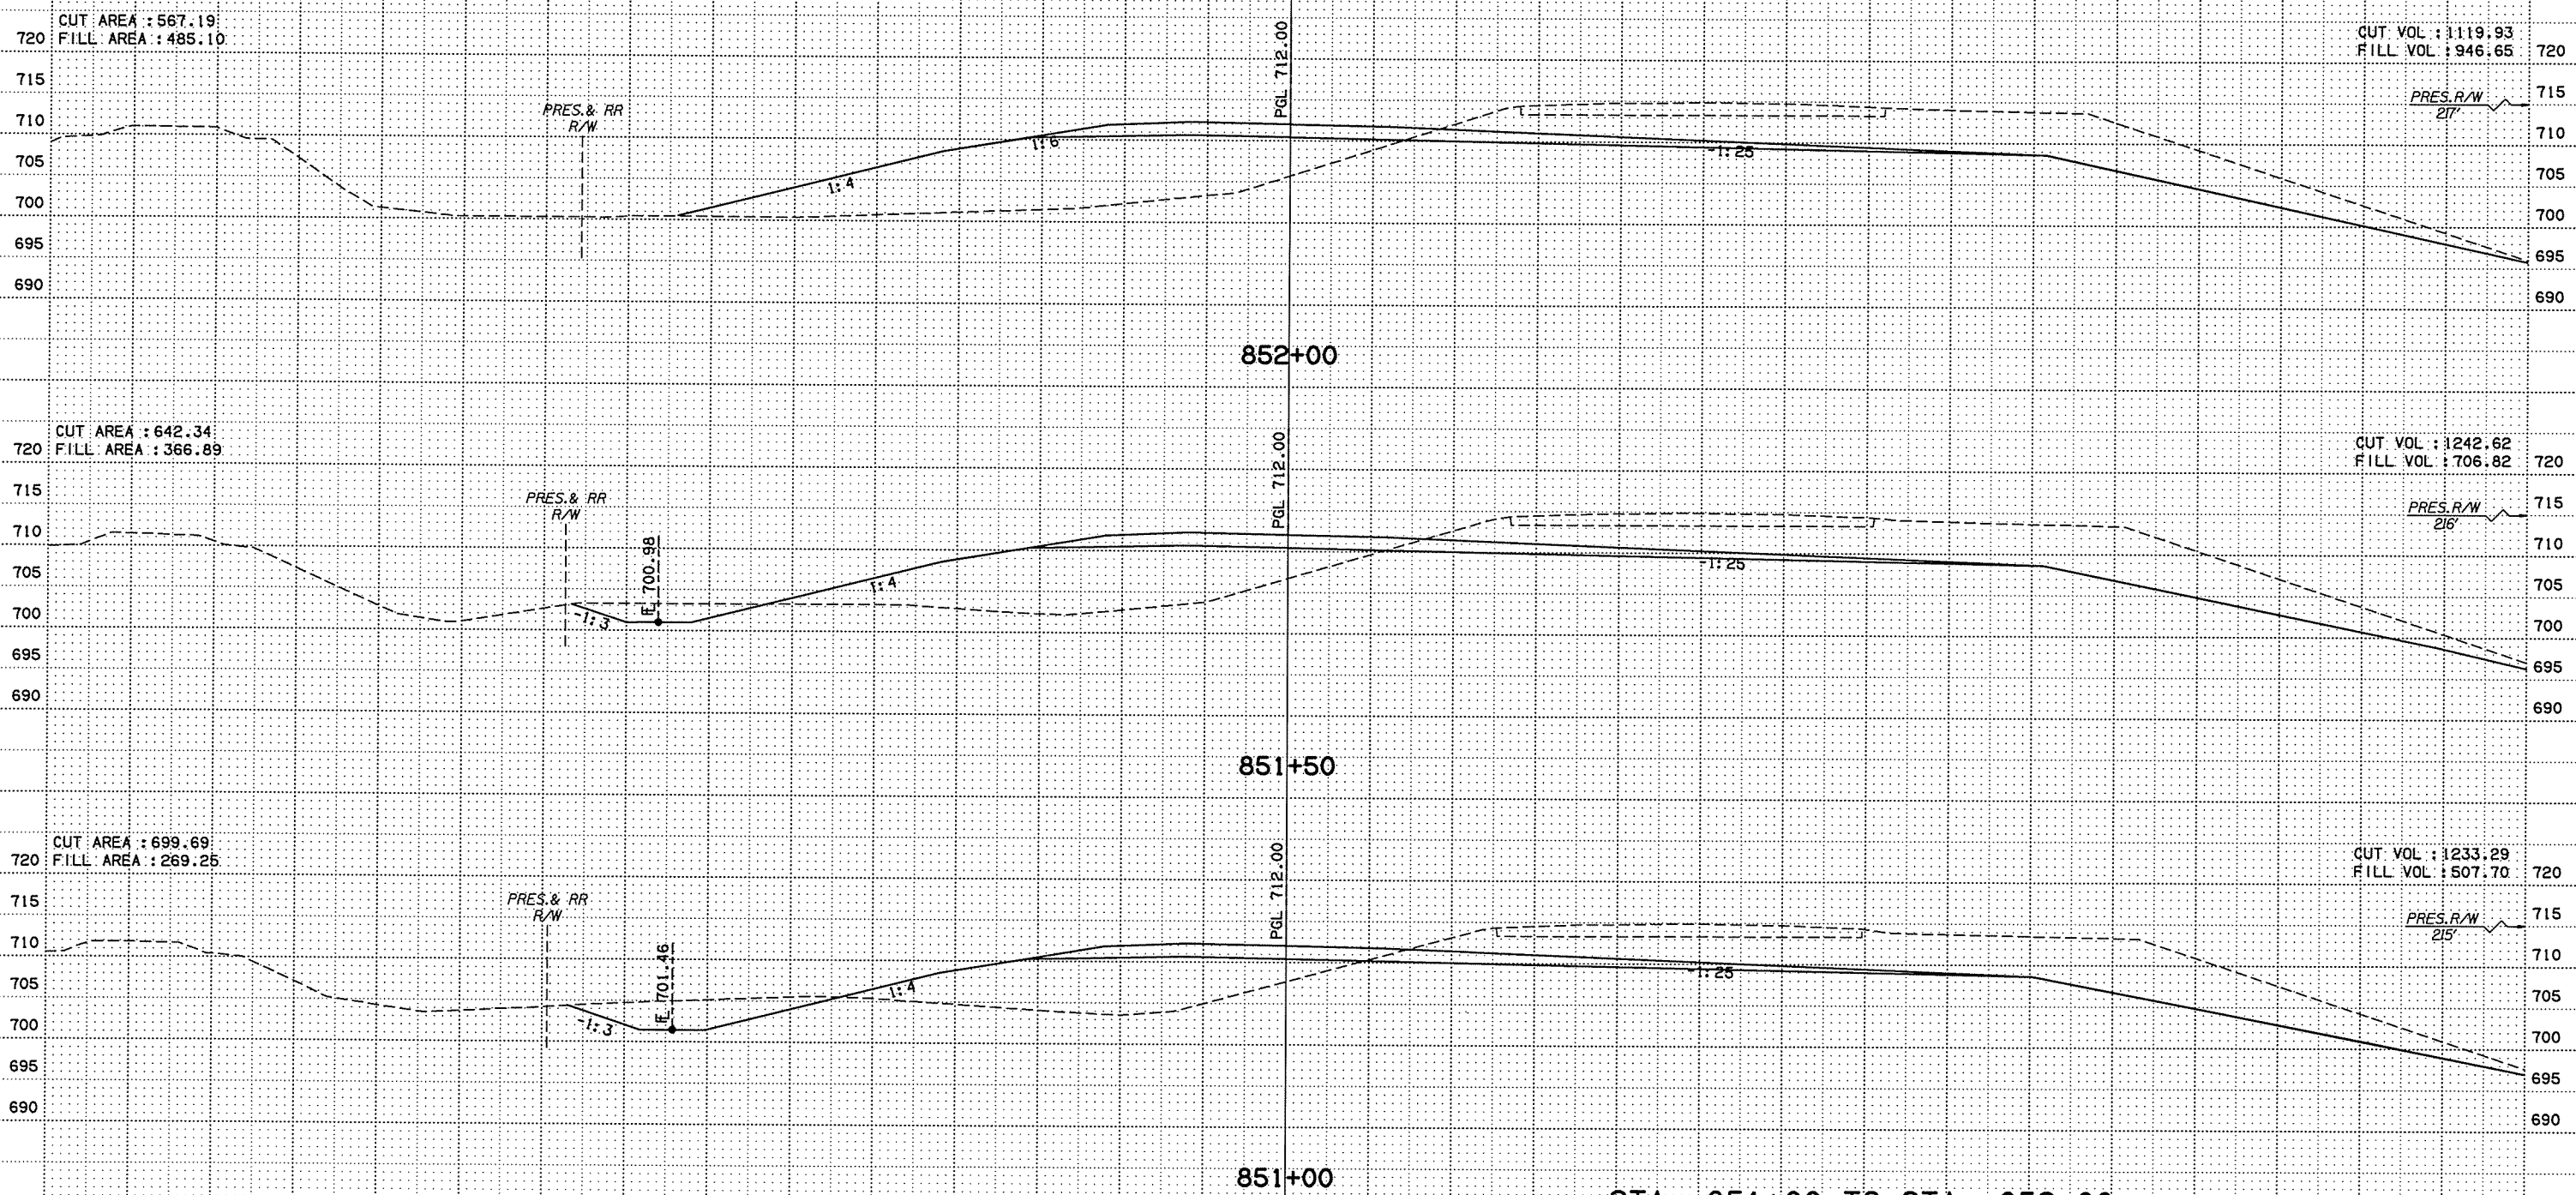

STA. 851+00 TO STA. 852+00

US 169 SCALE: 1"=10'
 US 169 OVER OPOSSUM CREEK NOWATA COUNTY
 Job Piece No. 27092(04) Sheet No. X9

-150 -100 -50 0 50 100 150