


P:\NECN1650-TUL\CIV\255231000_000T_US169Br-dg\20_DESGN\40_CAD_Opossum\DGN\C\27092(04)_C_Xsect_ID.dgn

7/12/2016

8:32:42 AM

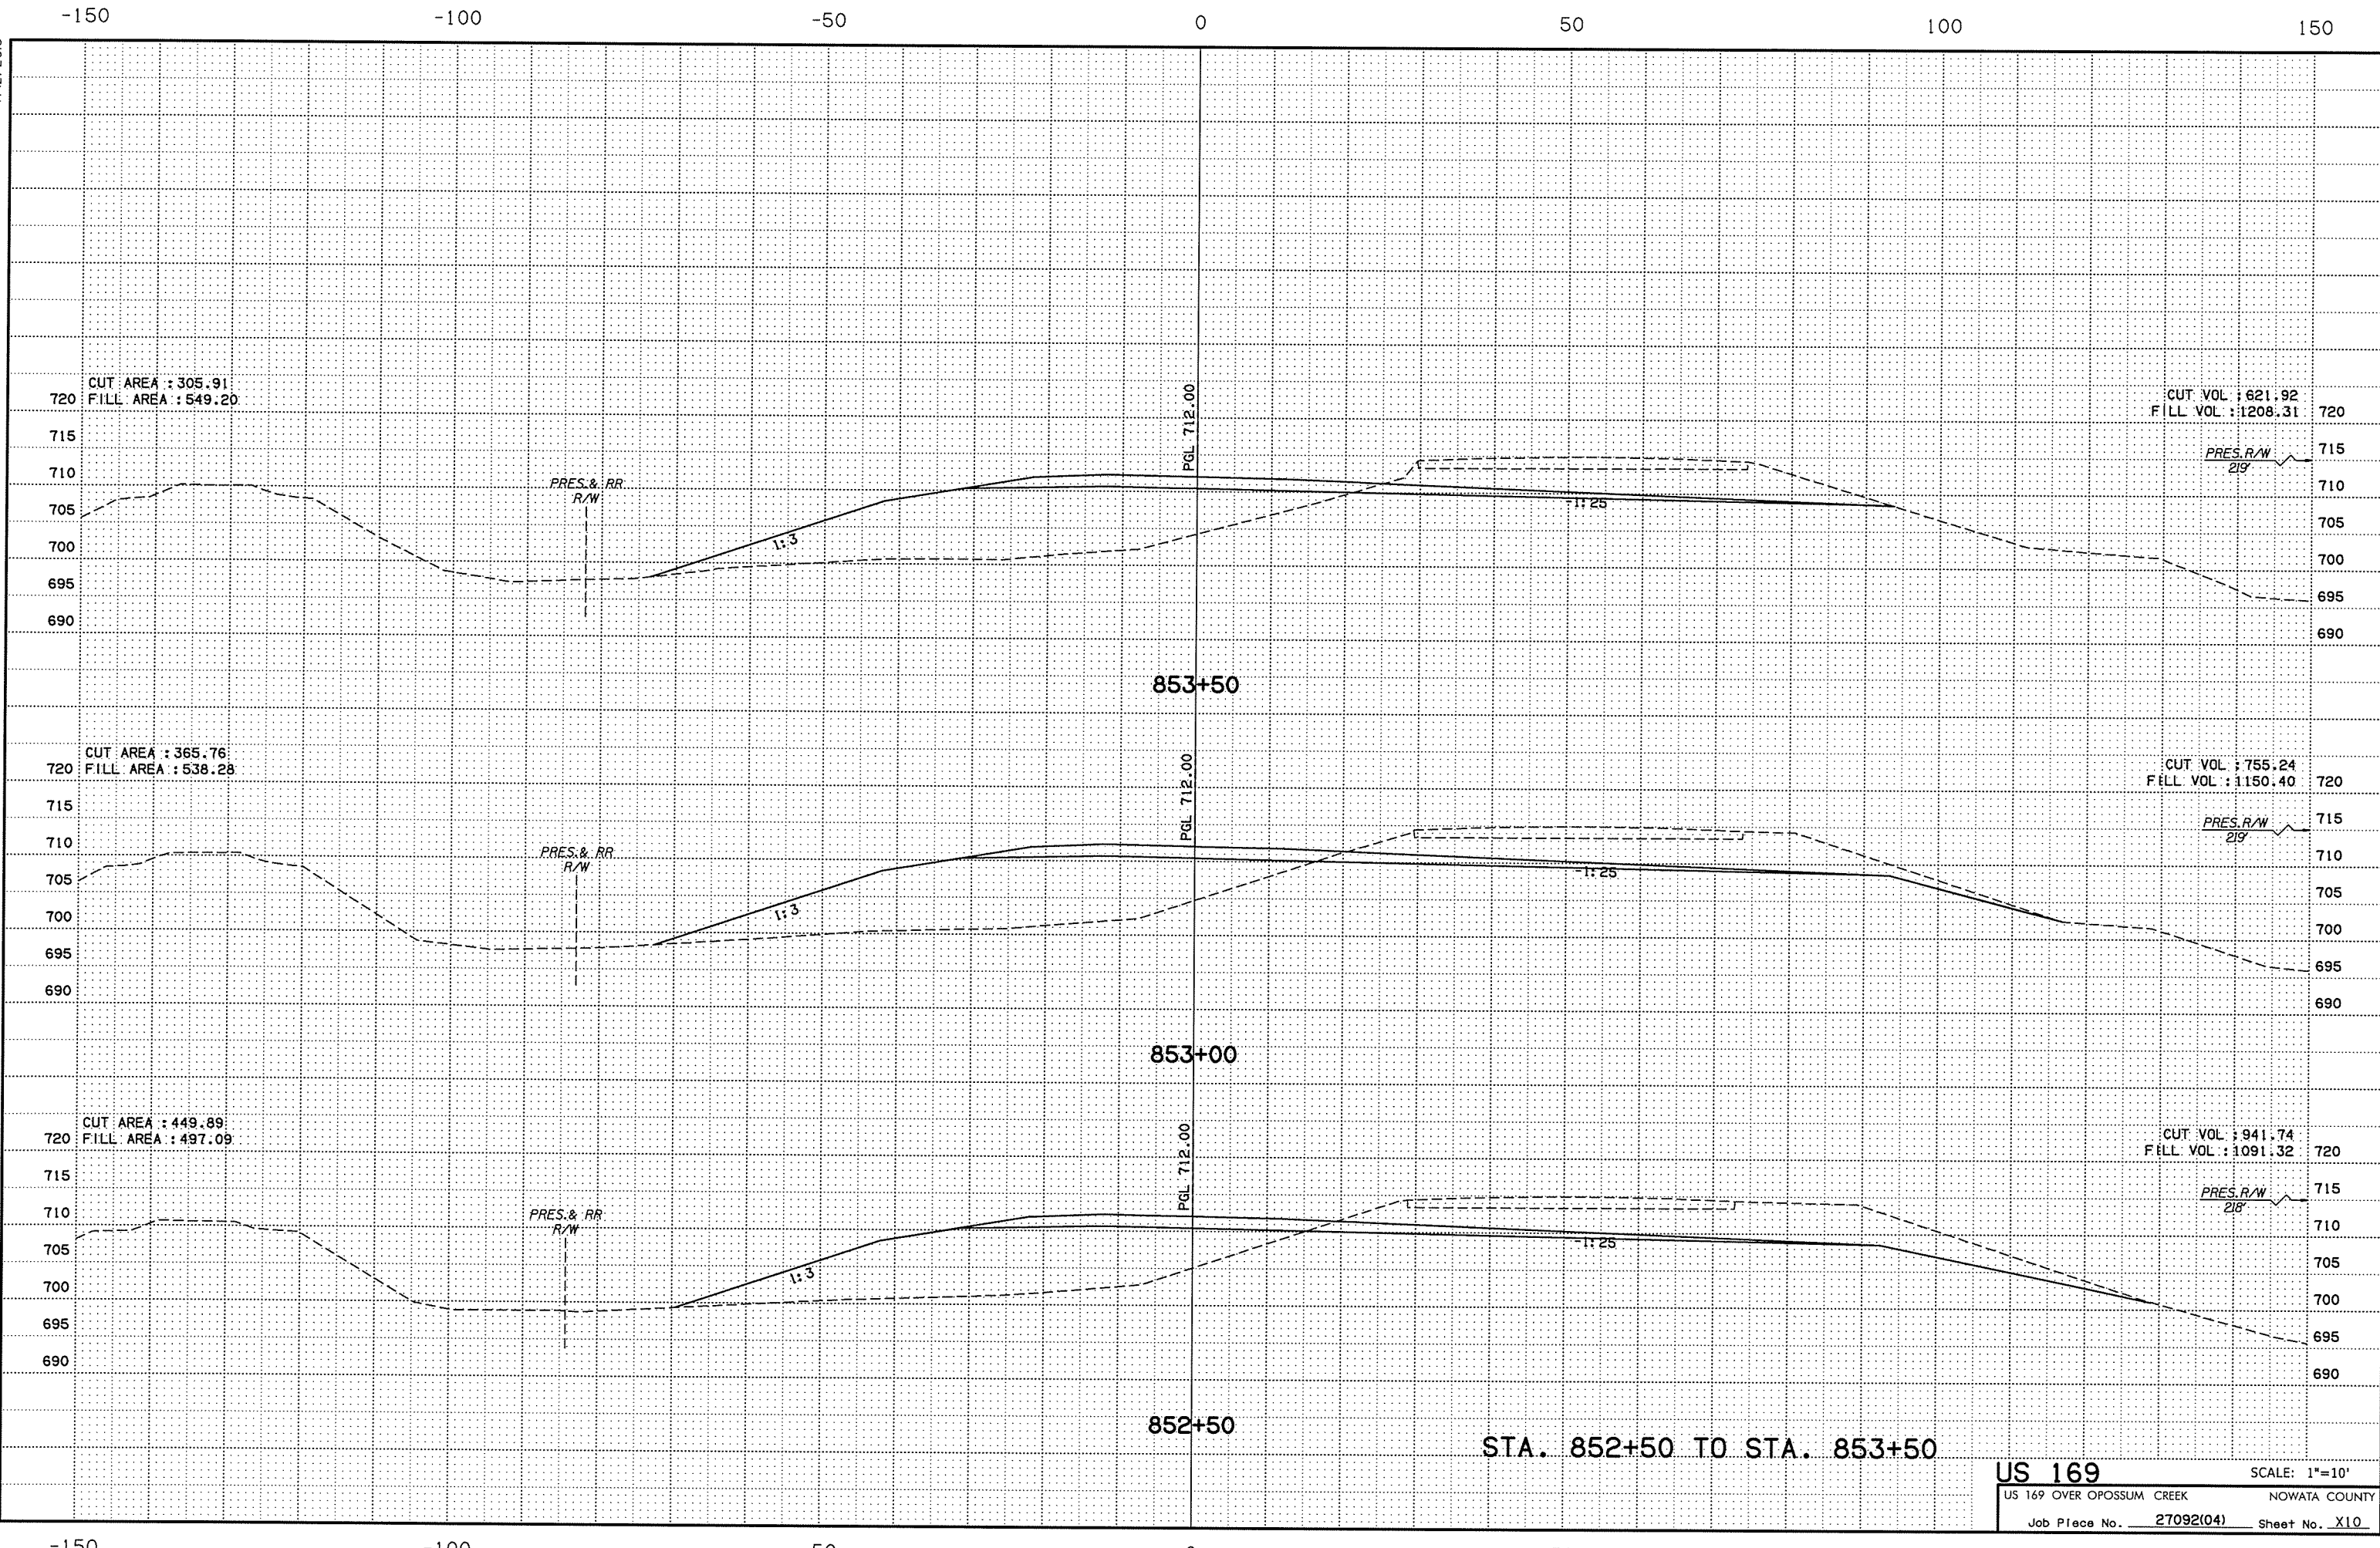

STA. 852+50 TO STA. 853+50

US 169
 US 169 OVER OPOSSUM CREEK NOWATA COUNTY
 Job Piece No. 27092(04) Sheet No. X10

SCALE: 1"=10'