


P:\NEC\1650-TUL\CIV\25523\1000\_0001\_US169Br.dgn\20\_DESGN\40\_CAD\_Opossum\DCN\C\27092(04)\_C\_Xsect.ll.dgn

7/12/2016

8:32:44 AM

-150 -100 -50 0 50 100 150

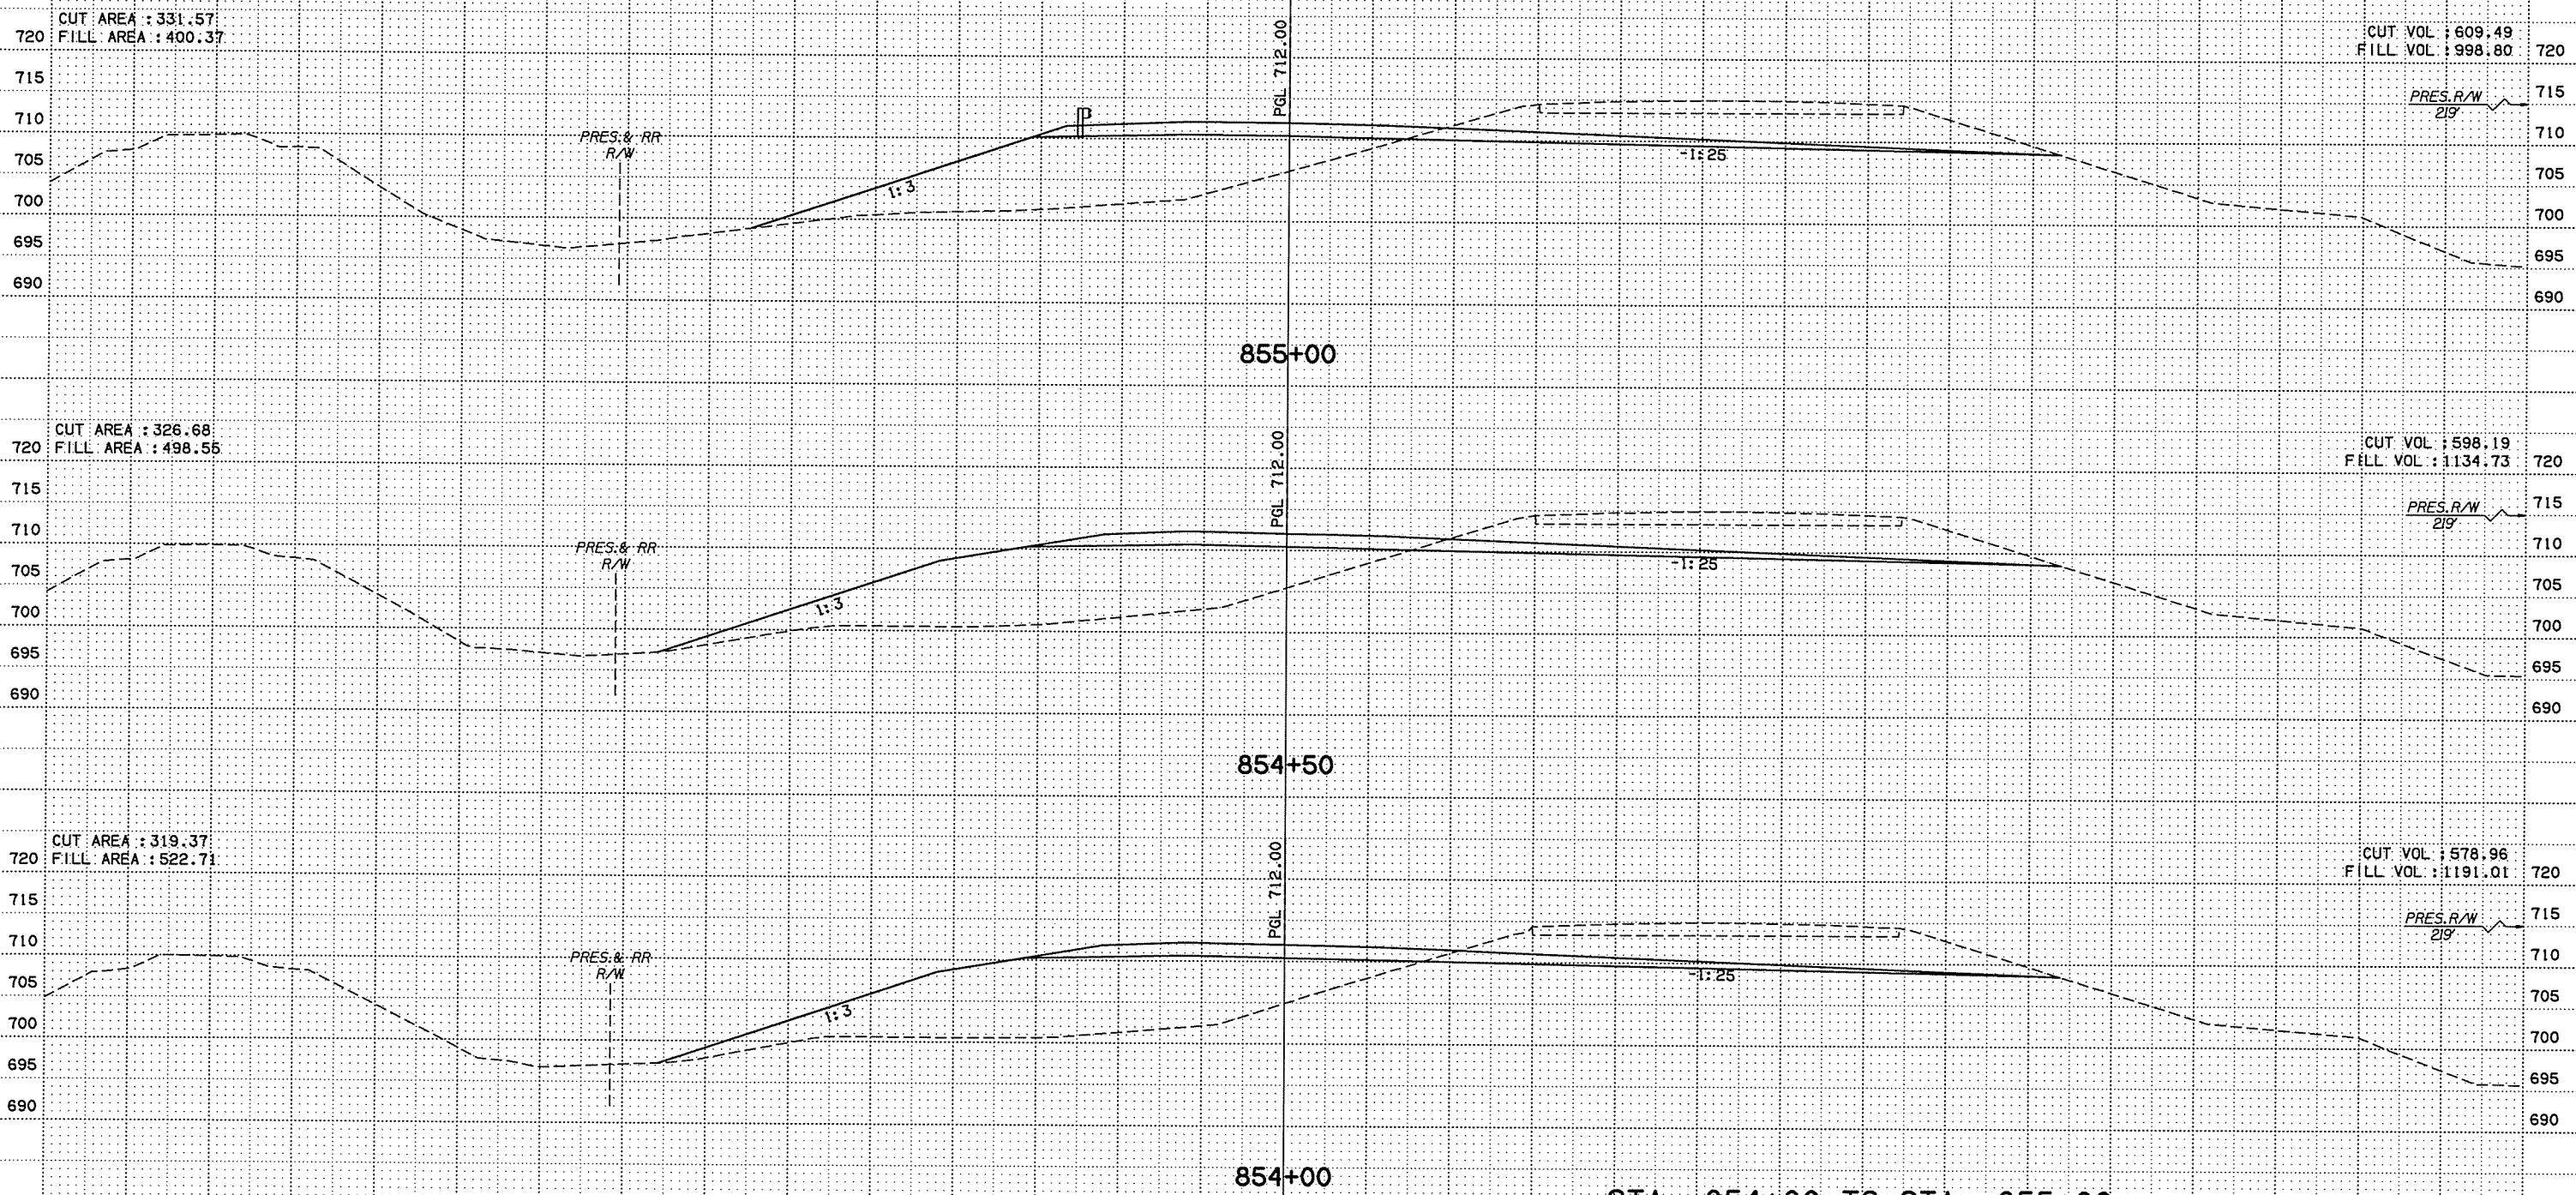

STA. 854+00 TO STA. 855+00

**US 169**  
 US 169 OVER OPOSSUM CREEK NOWATA COUNTY  
 Job Piece No. 27092(04) Sheet No. X11

SCALE: 1"=10'

-150 -100 -50 0 50 100 150