


P:\ECN\1650-TUL\CIV\25523\1000_0DOT_US169Br.dgn\20_DESGN\40_CAD_Opossum\DCN\C\27092\041_C_Xsect_12.dgn

7/12/2016 8:32:46 AM

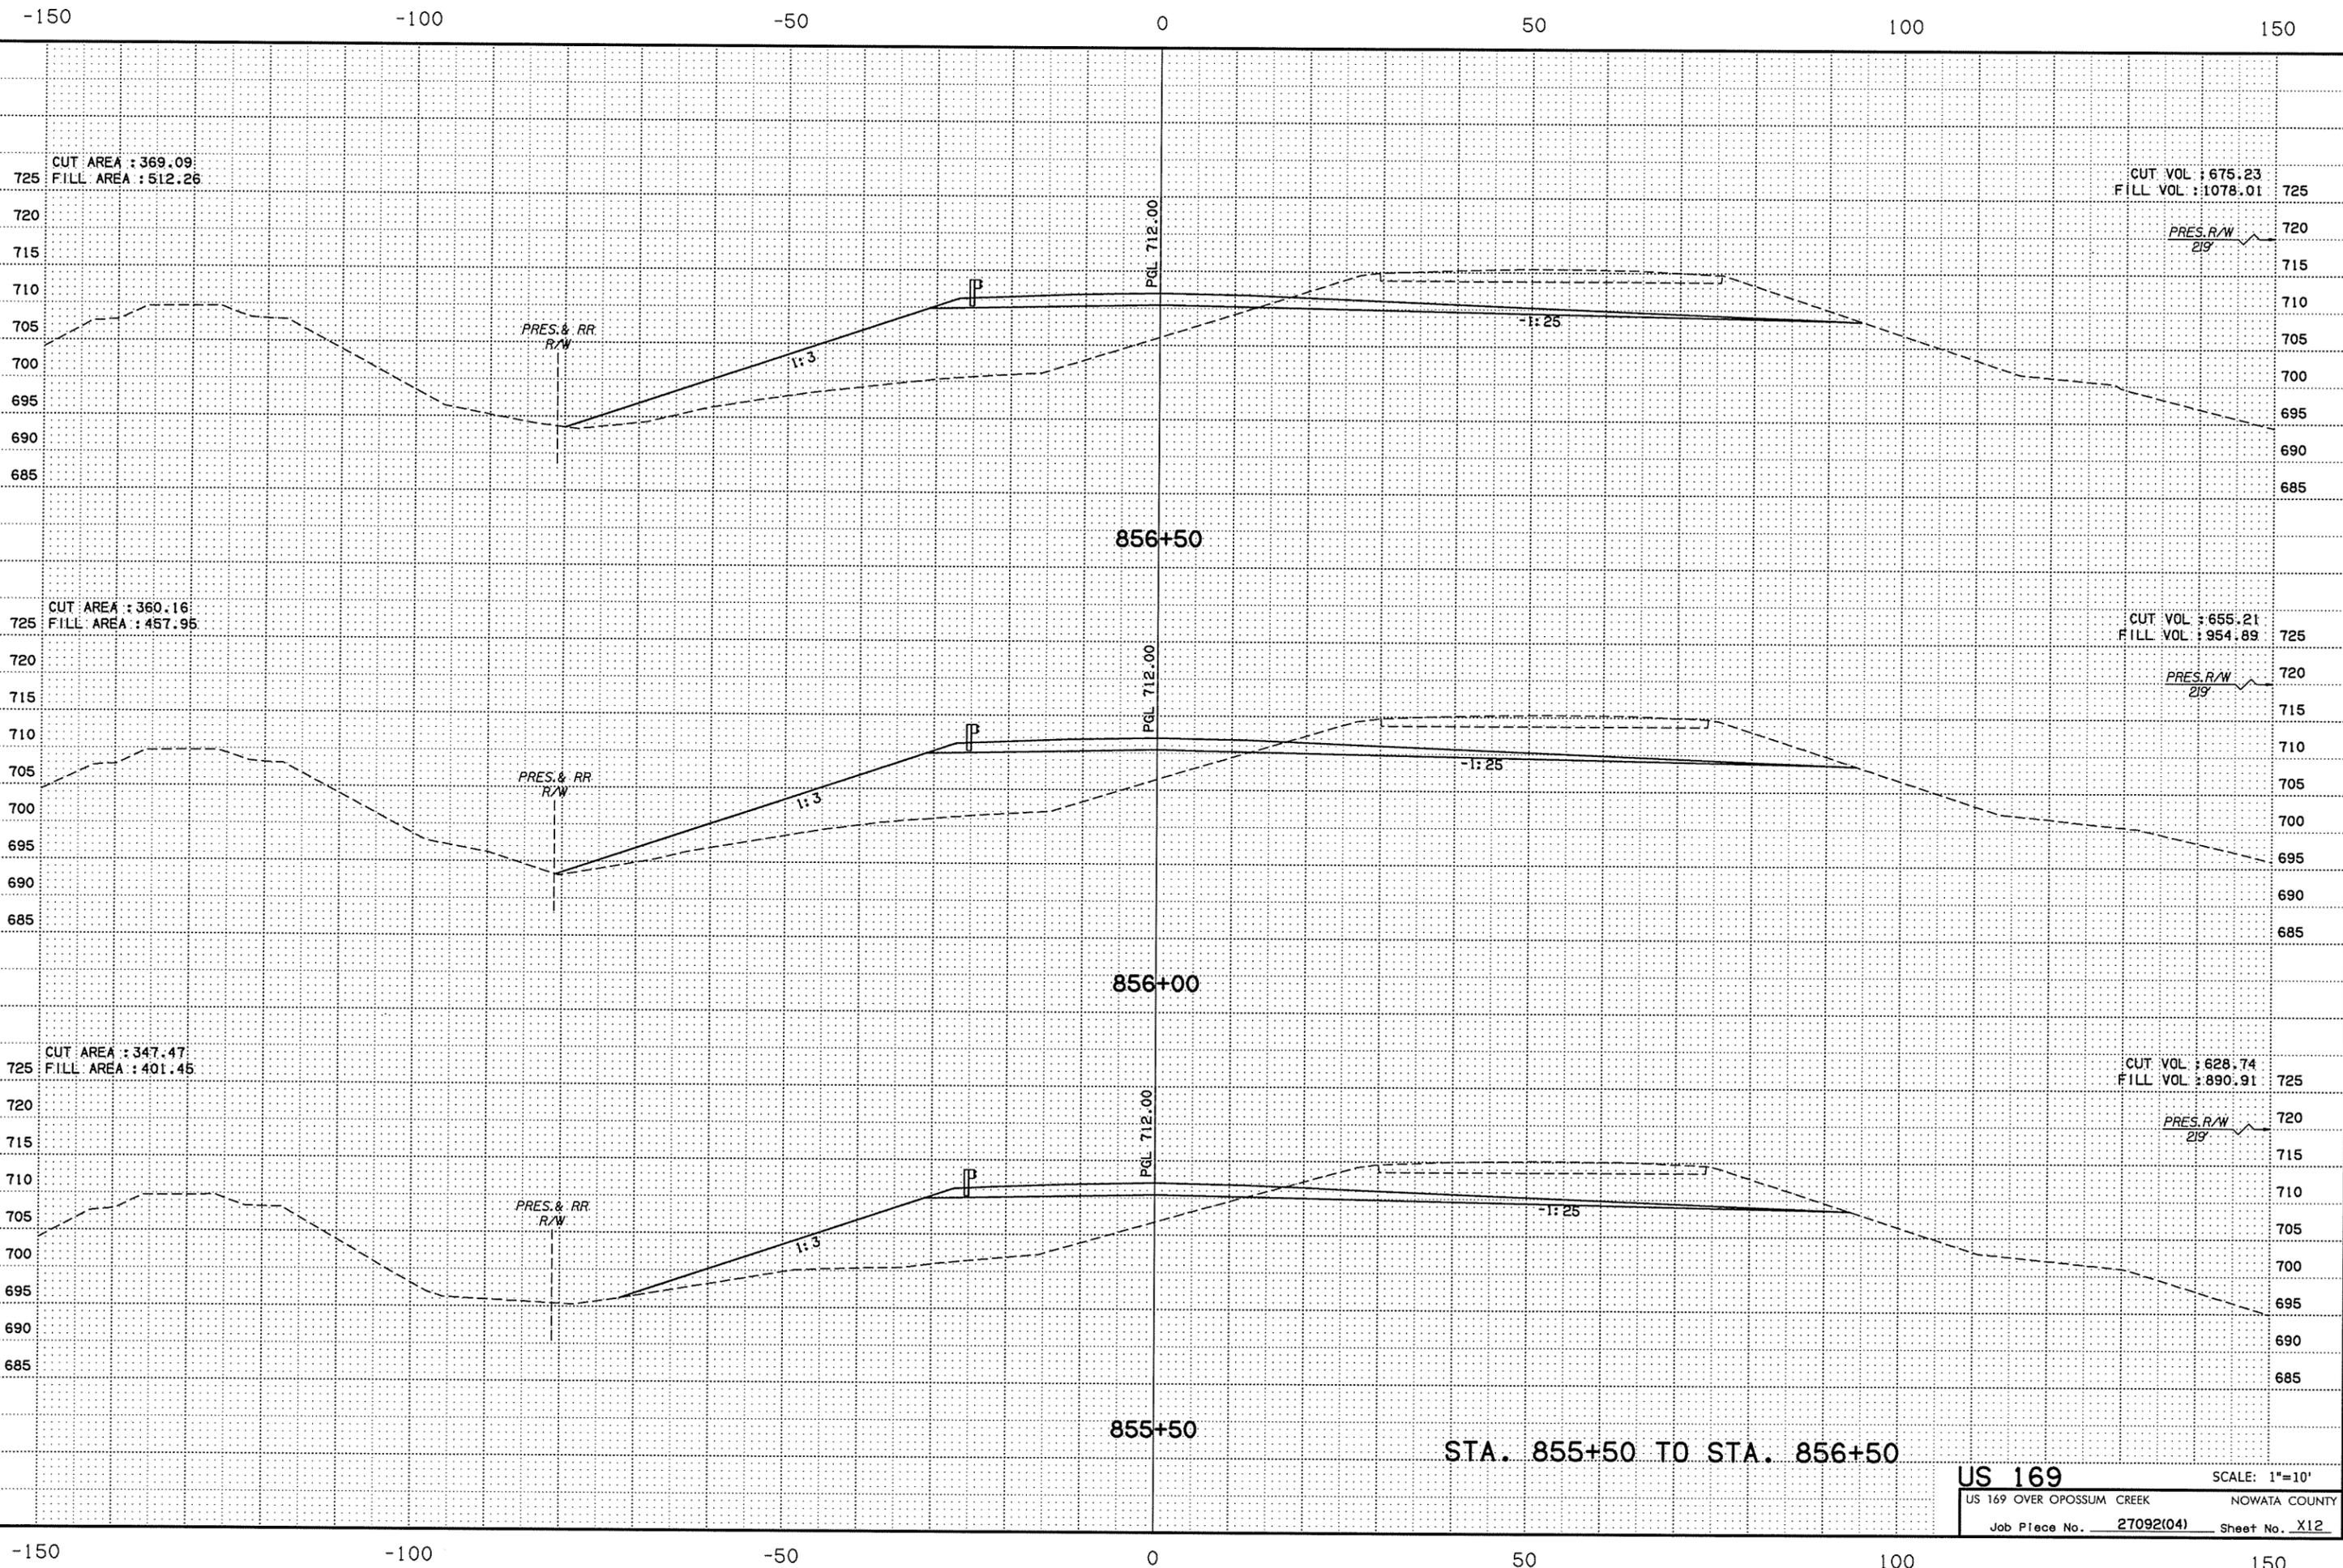

CUT AREA : 369.09
FILL AREA : 512.26

CUT VOL : 675.23
FILL VOL : 1078.01

CUT AREA : 360.16
FILL AREA : 457.95

CUT VOL : 655.21
FILL VOL : 954.89

CUT AREA : 347.47
FILL AREA : 401.45

CUT VOL : 628.74
FILL VOL : 890.91

STA. 855+50 TO STA. 856+50

US 169 SCALE: 1"=10'
 US 169 OVER OPOSSUM CREEK NOWATA COUNTY
 Job Piece No. 27092(04) Sheet No. X12