


P:\NECIN\650-TUL\CIV\25523\1000\_000T\_US169Br.dgn\20\_DESGN\40\_CAD\_Opossum\DCN\C\27092(04)\_C\_Xsect\_15.dgn

8:32:52 AM


7/12/2016

-150 -100 -50 0 50 100 150


CUT AREA : 805.50  
FILL AREA : 131.17

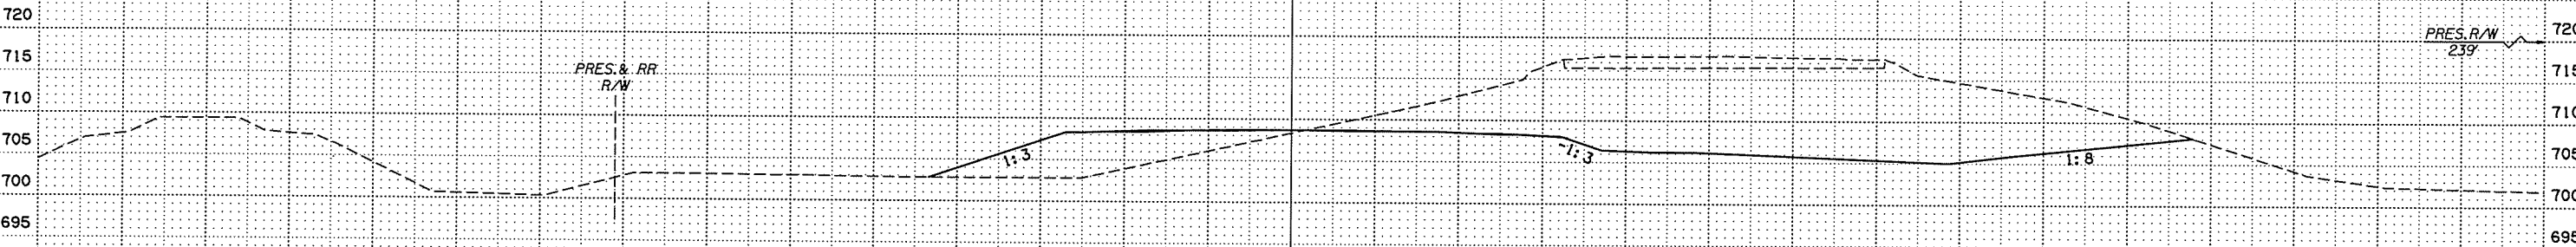

CUT AREA : 101.05  
FILL AREA : 2.29

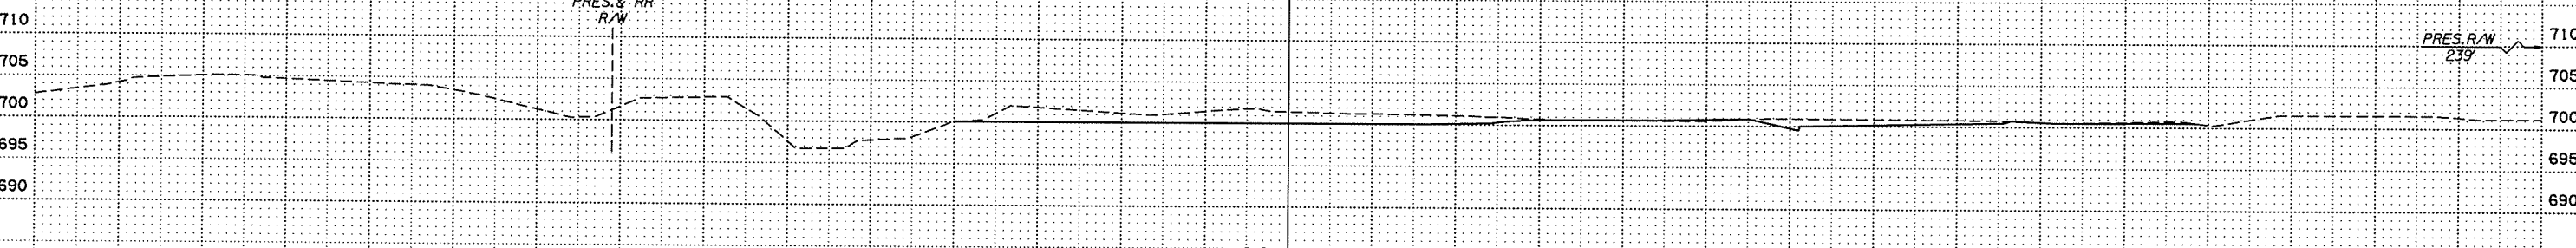

CUT AREA : 0.00  
FILL AREA : 0.00

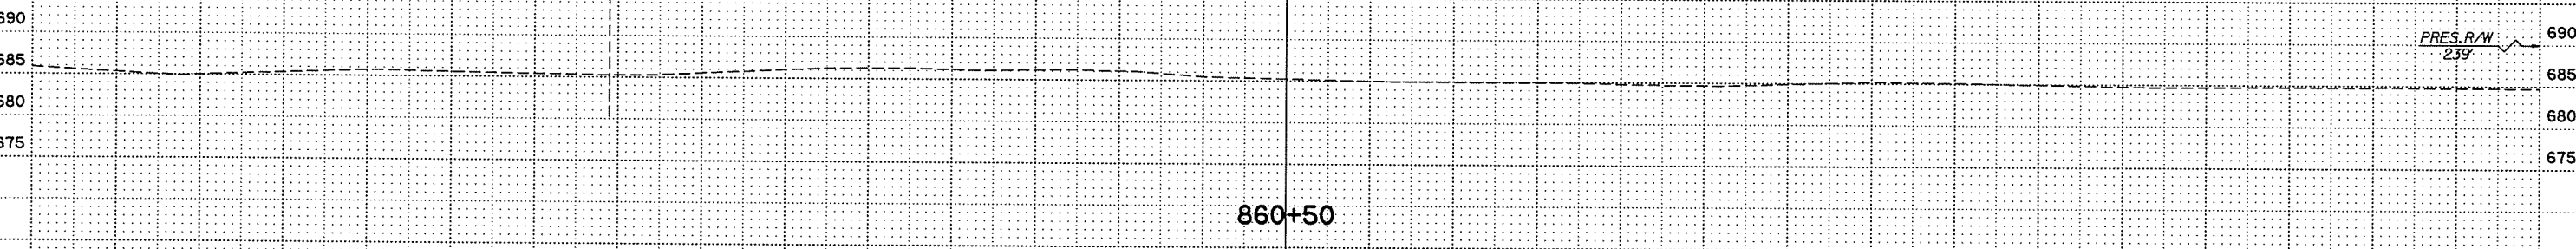

CUT AREA : 72.79  
FILL AREA : 60.31



STA. 860+00 TO STA. 861+50

**US 169** SCALE: 1"=10'  
 US 169 OVER OPOSSUM CREEK NOWATA COUNTY  
 Job Piece No. 27092(04) Sheet No. X15

-150 -100 -50 0 50 100 150