


P:\ECON\650-TUL\CIV\255231000\_0001\_US169Br.dgn\20\_DESGN\40\_CAD\_Opossum\DCN\C\27092(04)\_C\_Xsect\_17.dgn

8:32:56 AM

7/12/2016


-150 -100 -50 0 50 100 150

CUT AREA : 525.79  
FILL AREA : 333.95  
CUT VOL : 1085.03  
FILL VOL : 378.73

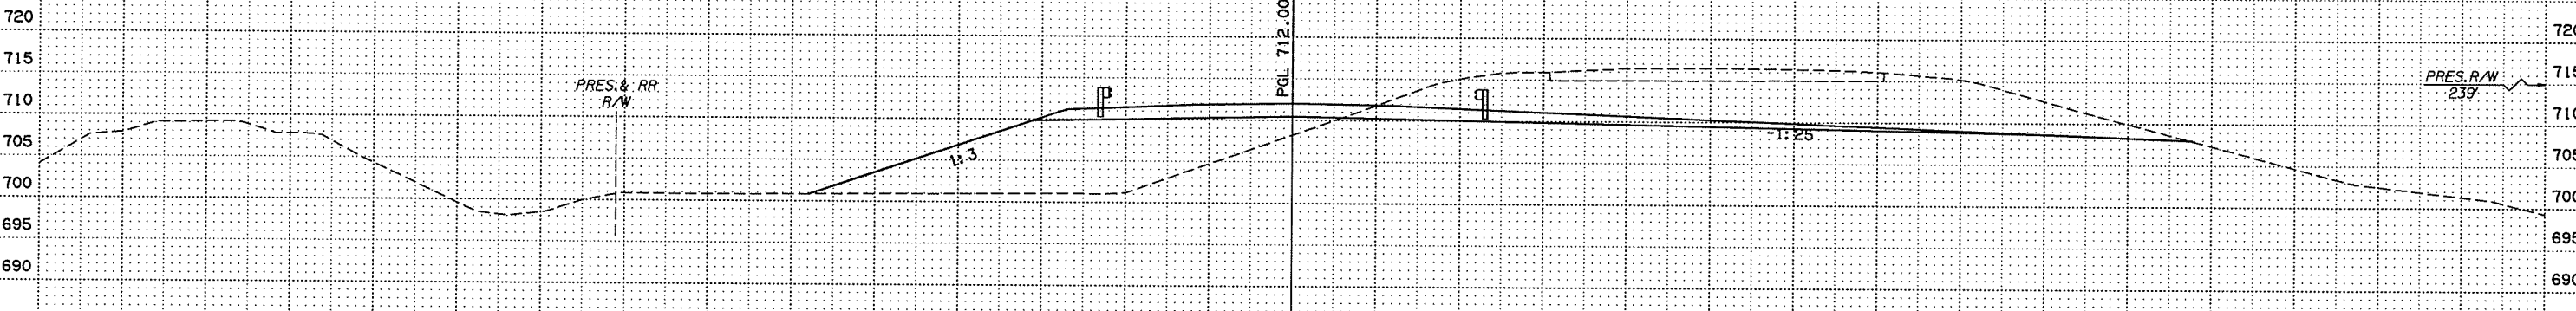


END BRIDGE B STA 864+72.00

CUT AREA : 646.04  
FILL AREA : 6.91  
CUT VOL : 598.19  
FILL VOL : 7.68

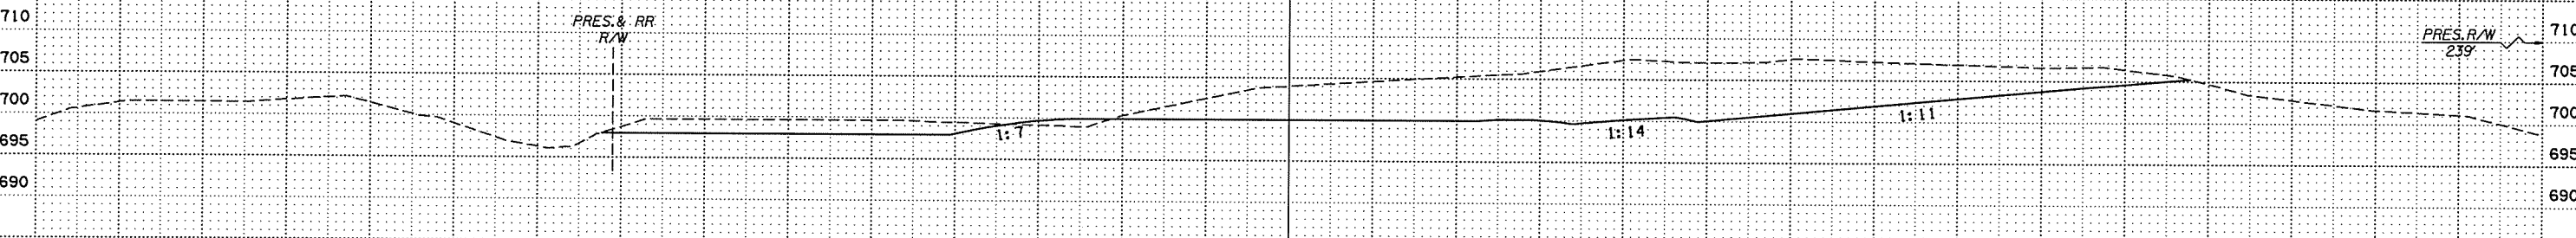


864+50

CUT AREA : 0.00  
FILL AREA : 0.00  
CUT VOL : 401.66  
FILL VOL : 20.87

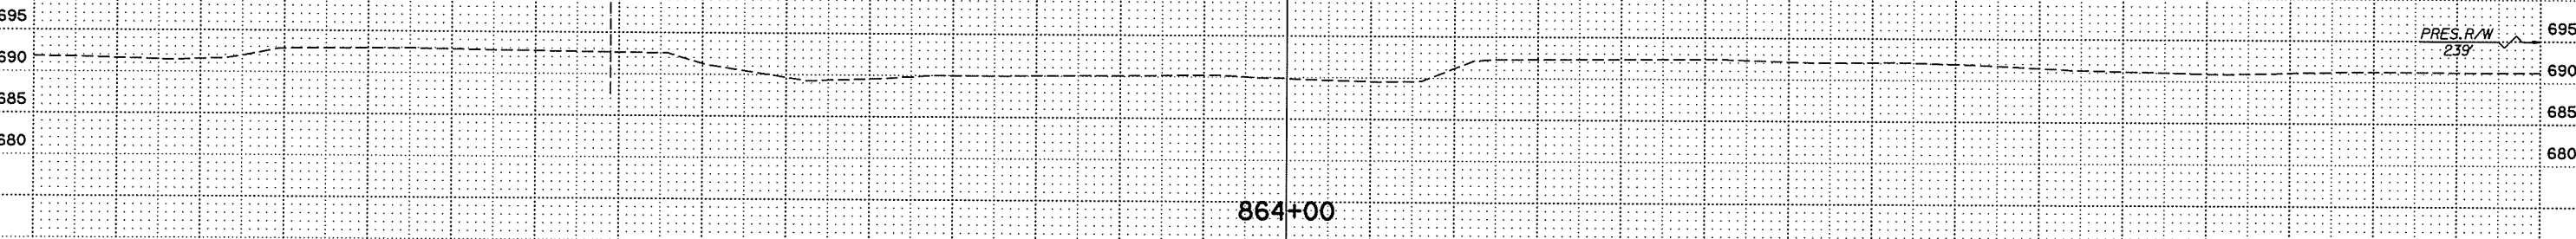

864+00

CUT AREA : 433.79  
FILL AREA : 18.79  
CUT VOL : 887.28  
FILL VOL : 428.25

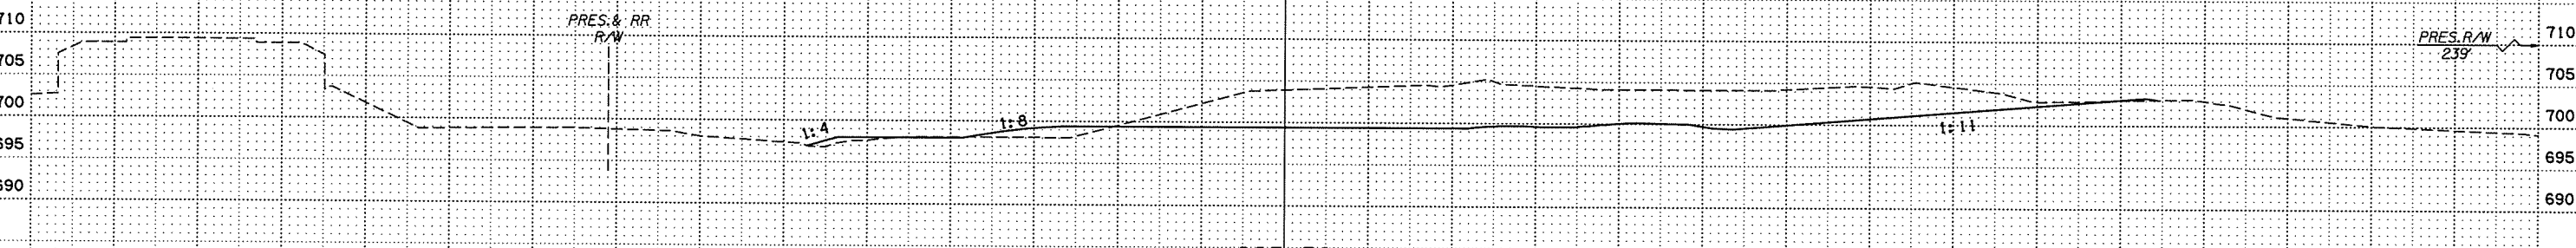

863+50

STA. 863+50 TO STA. 865+00

**US 169**  
 US 169 OVER OPOSSUM CREEK NOWATA COUNTY  
 Job Piece No. 27092(04) Sheet No. X17

SCALE: 1"=10'

-150 -100 -50 0 50 100 150