


P:\ECON\650-TUL\CIV\25523\1000\_000T\_US169Br.dgn\20\_DESGN\40\_CAD\_Opossum\DCNN\C\27092(04)\_C\_Xsect\_20.dgn

7/12/2016

8:33:01 AM

-150 -100 -50 0 50 100 150

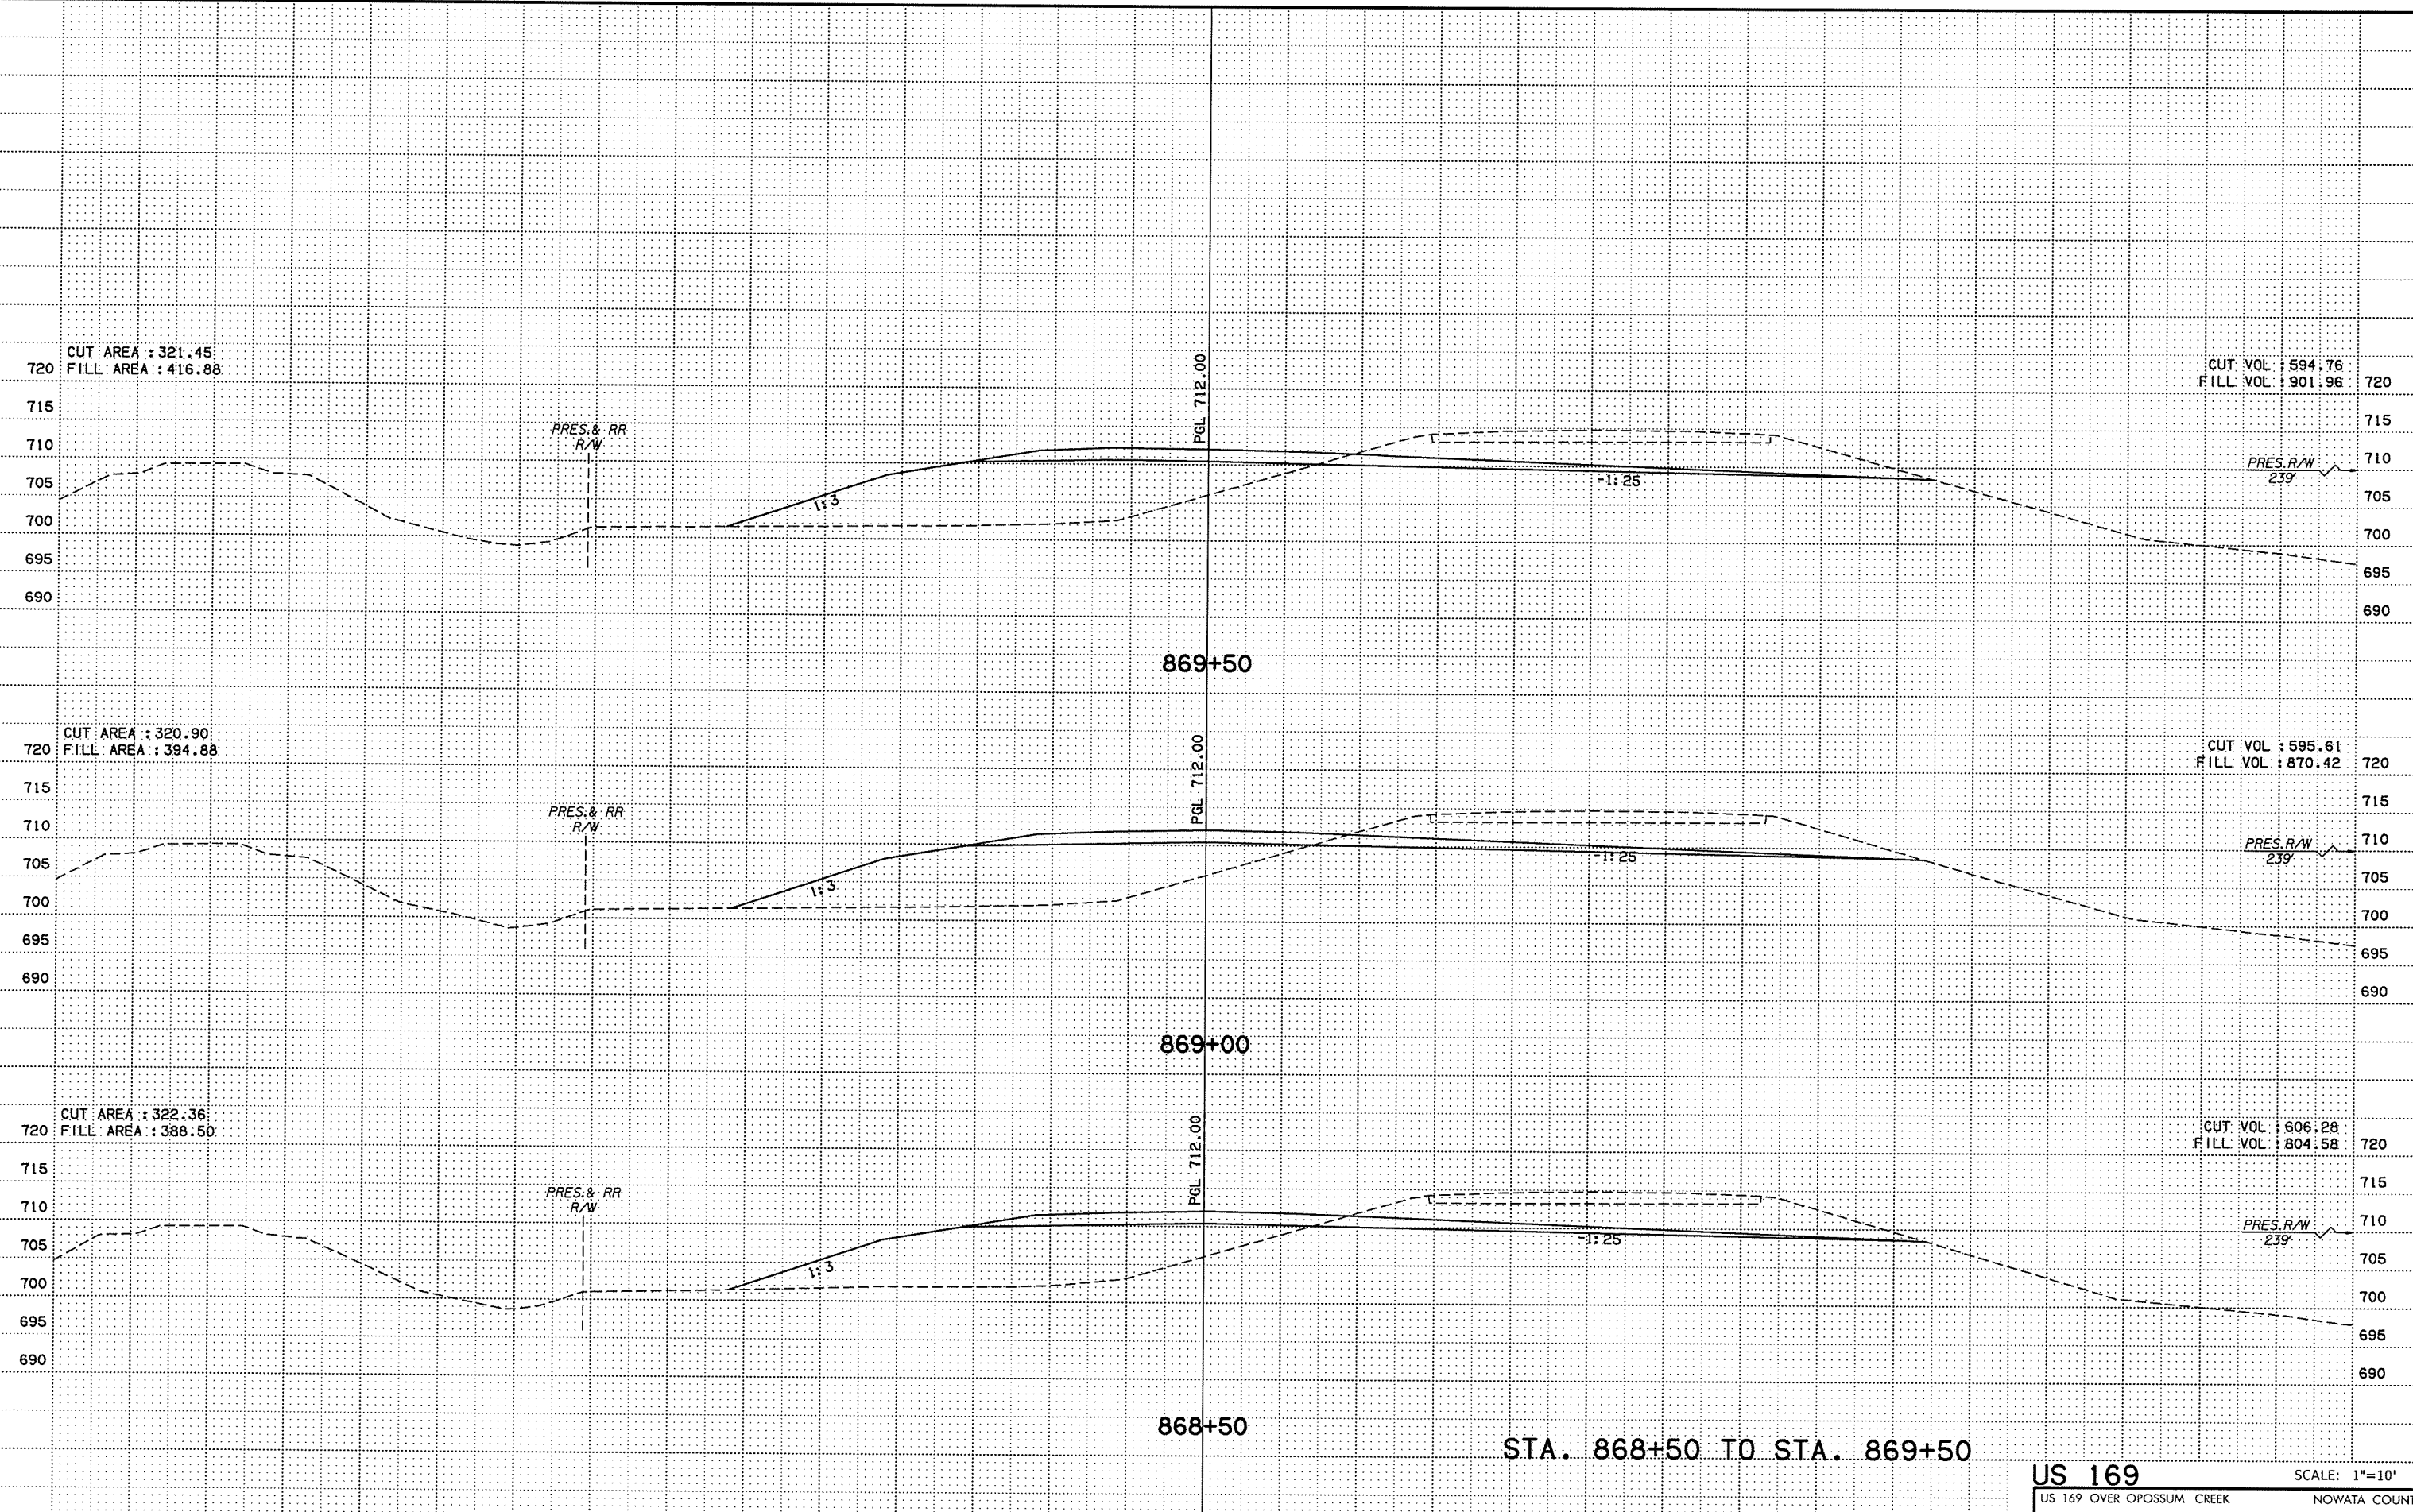

-150 -100 -50 0 50 100 150

STA. 868+50 TO STA. 869+50

<b>US 169</b>		SCALE: 1"=10'
US 169 OVER OPOSSUM CREEK		NOWATA COUNTY
Job Piece No. 27092(04)	Sheet No. X20	

CUT AREA : 321.45  
FILL AREA : 416.88

CUT VOL : 594.76  
FILL VOL : 901.96

CUT AREA : 320.90  
FILL AREA : 394.88

CUT VOL : 595.61  
FILL VOL : 870.42

CUT AREA : 322.36  
FILL AREA : 388.50

CUT VOL : 606.28  
FILL VOL : 804.58

869+50

869+00

868+50

PGL 712.00

PGL 712.00

PGL 712.00

PRES. & RR  
R/W

PRES. & RR  
R/W

PRES. & RR  
R/W

1:3

1:3

1:3

1:25

1:25

1:25

PRES. R/W  
239'

PRES. R/W  
239'

PRES. R/W  
239'