


P:\NEC\1650-TUL\CIV\25523\1000_00DOT_US169Br.dgn\20_DESGN\40_CAD_Opossum\DCN\C\27092(04)_C_Xsect_21.dgn

7/12/2016
8:33:03 AM

-150 -100 -50 0 50 100 150

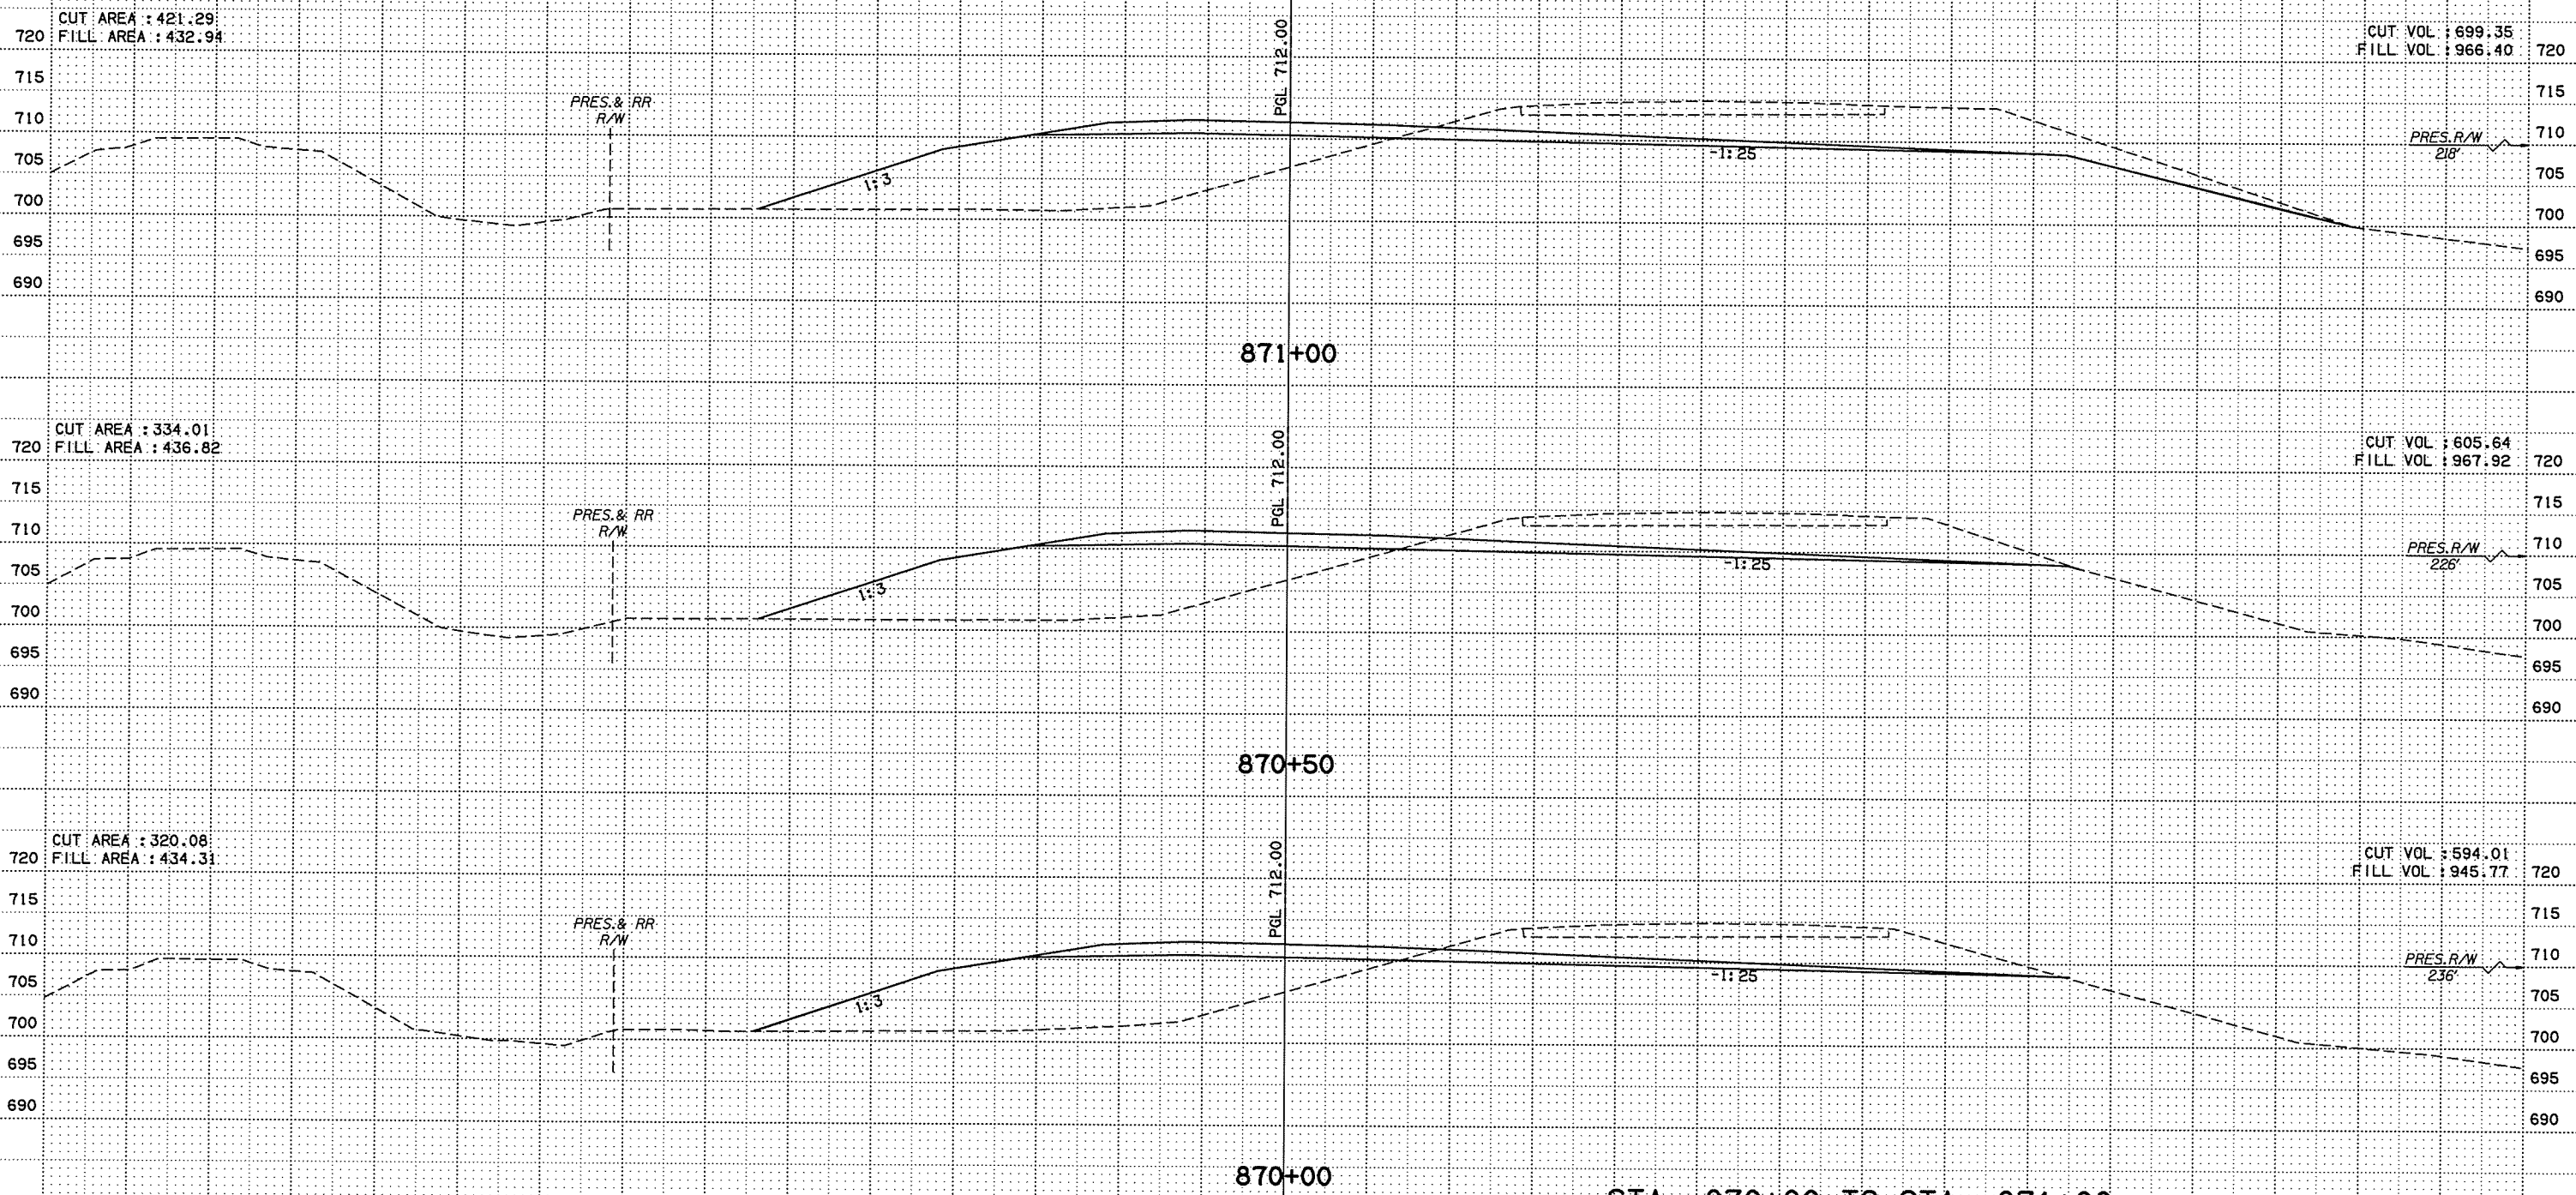

STA. 870+00 TO STA. 871+00

US 169 SCALE: 1"=10'
 US 169 OVER OPOSSUM CREEK NOWATA COUNTY
 Job Piece No. 27092(04) Sheet No. X21

-150 -100 -50 0 50 100 150