


P:\EGN\650-TUL\CIV\25523\000_0001_US169Br-dg\20_DESGN\40_CAD_Opossum\DCN\C\27092(04)_C_Xsect_22.dgn

7/12/2016
8:33:05 AM

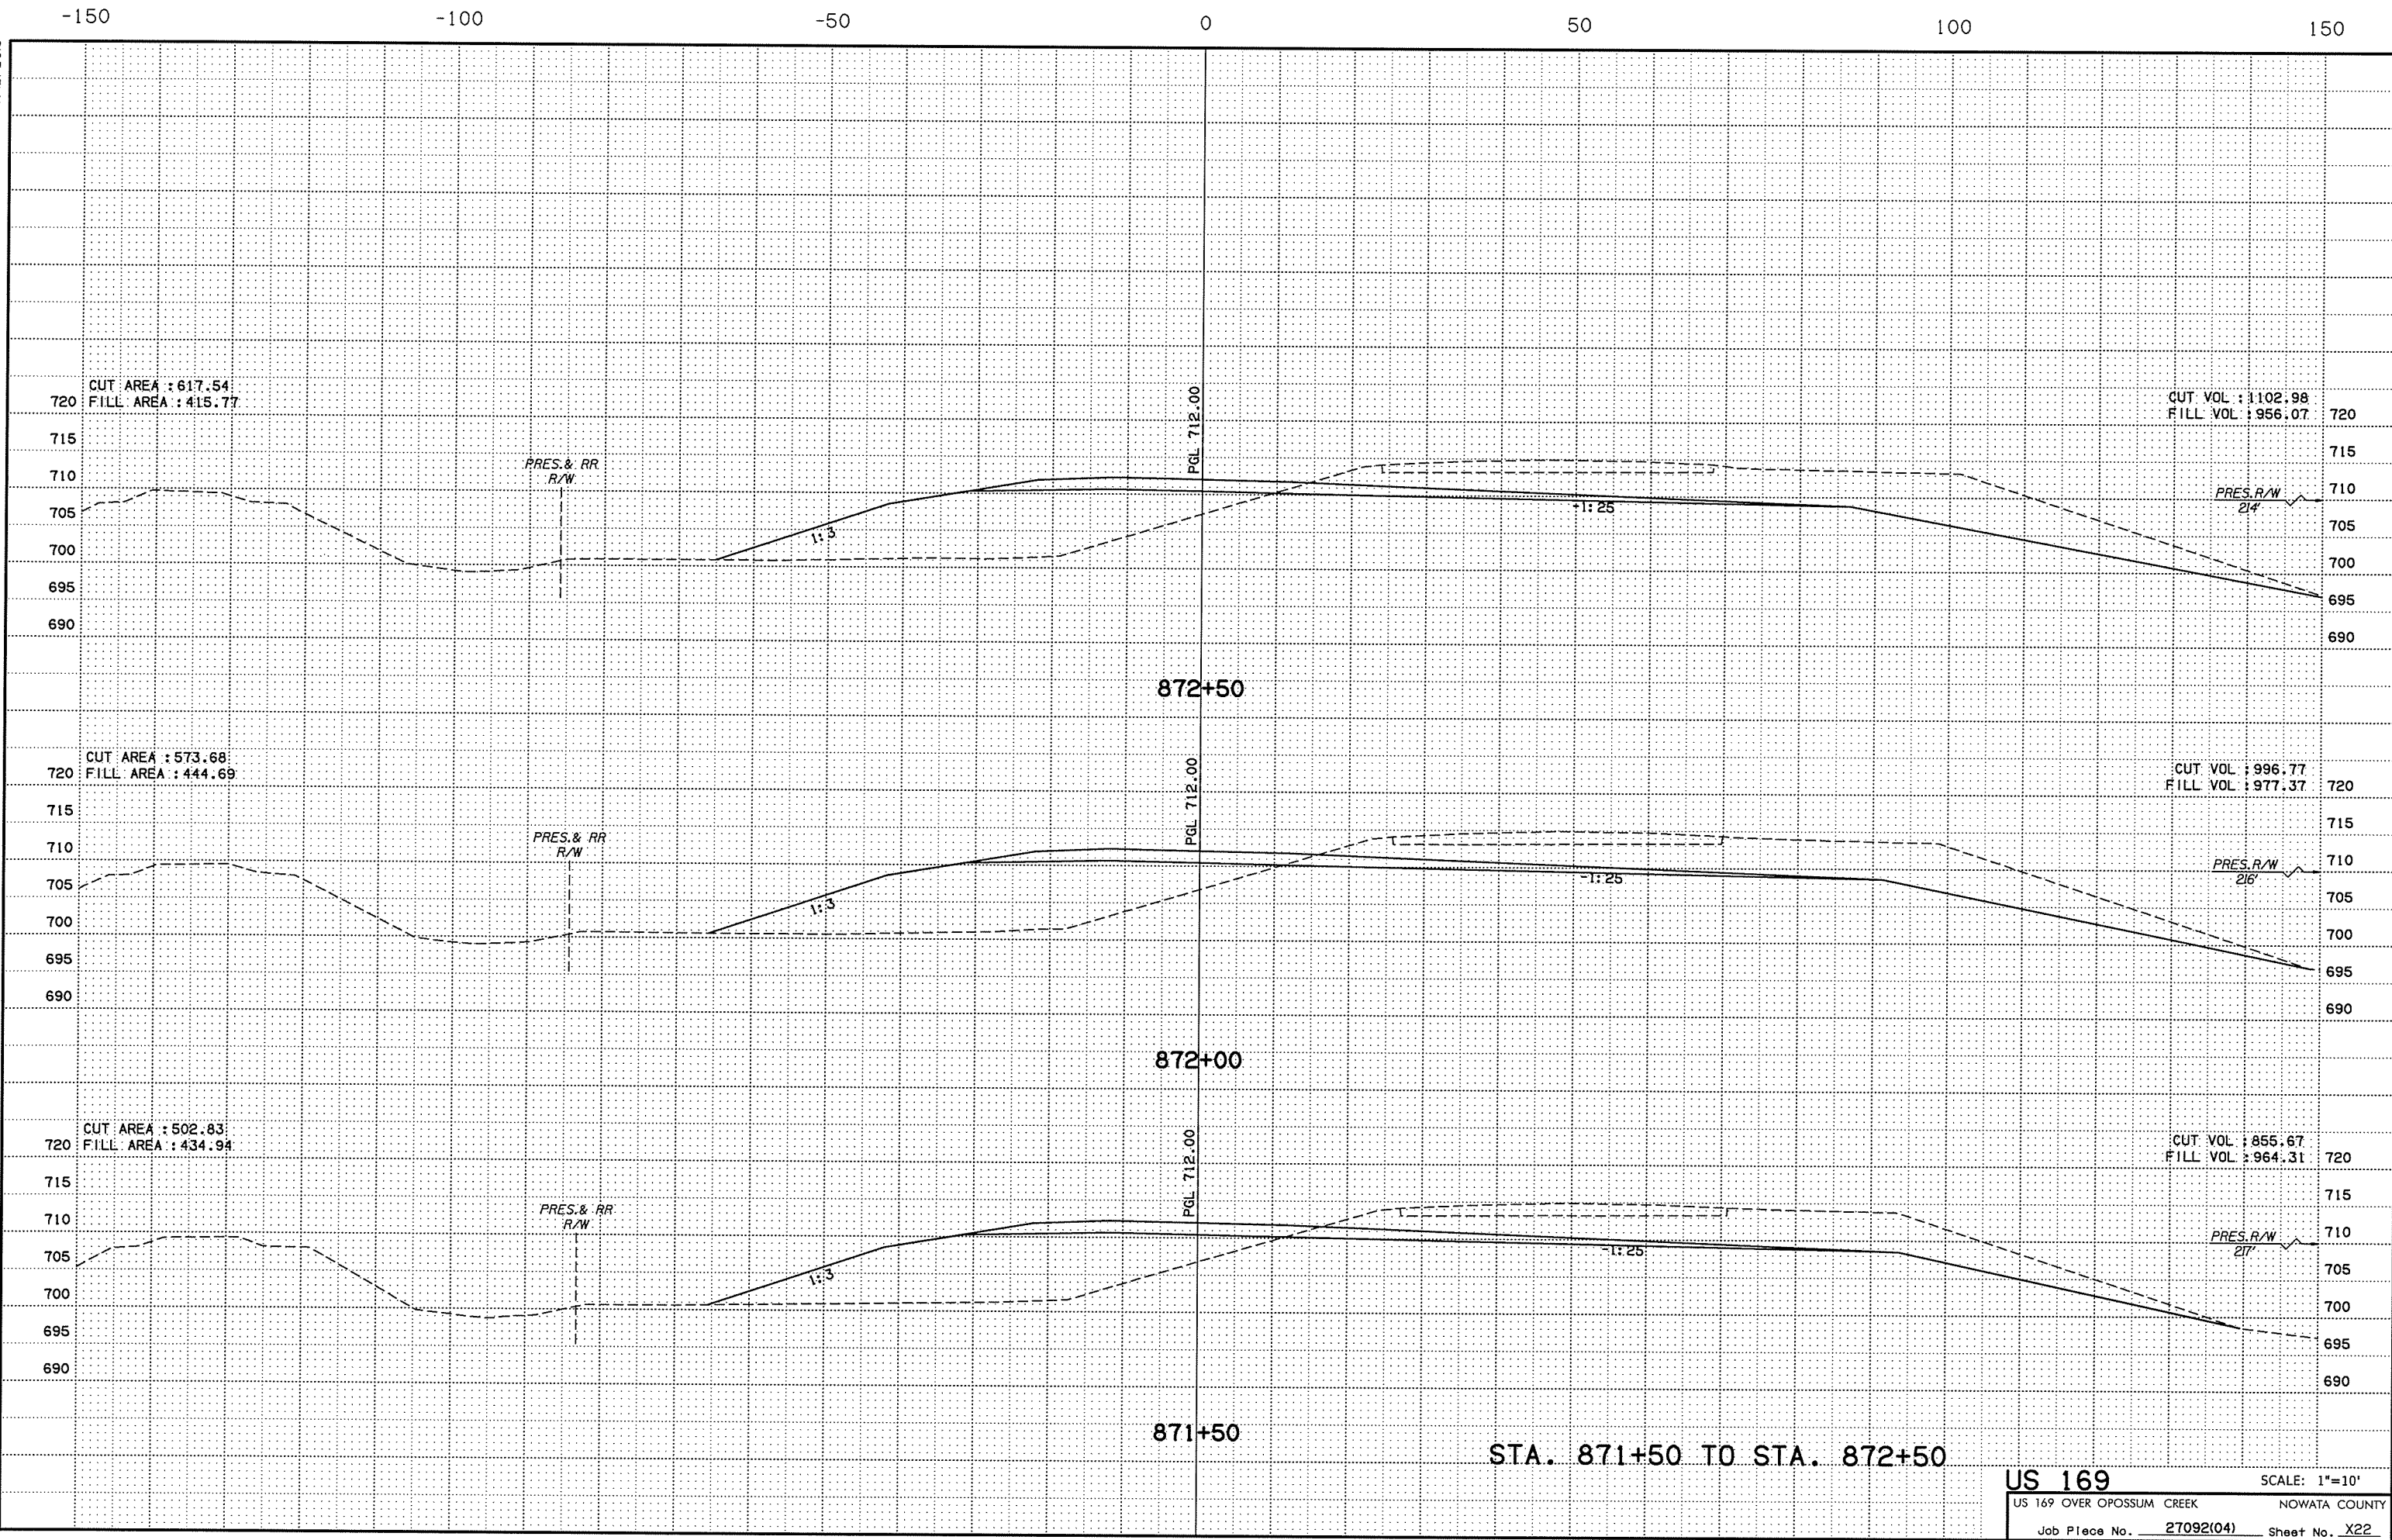

STA. 871+50 TO STA. 872+50

US 169 SCALE: 1"=10'
 US 169 OVER OPOSSUM CREEK NOWATA COUNTY
 Job Piece No. 27092(04) Sheet No. X22

-150 -100 -50 0 50 100 150