


P:\NECIN650-TUL\CIV\255231000_0001_US169Br-dg-20_DESGN\40_CAD_Opossum\DCN\C\27092(04)_C_Xsect_23.dgn

7/12/2016

8:33:07 AM

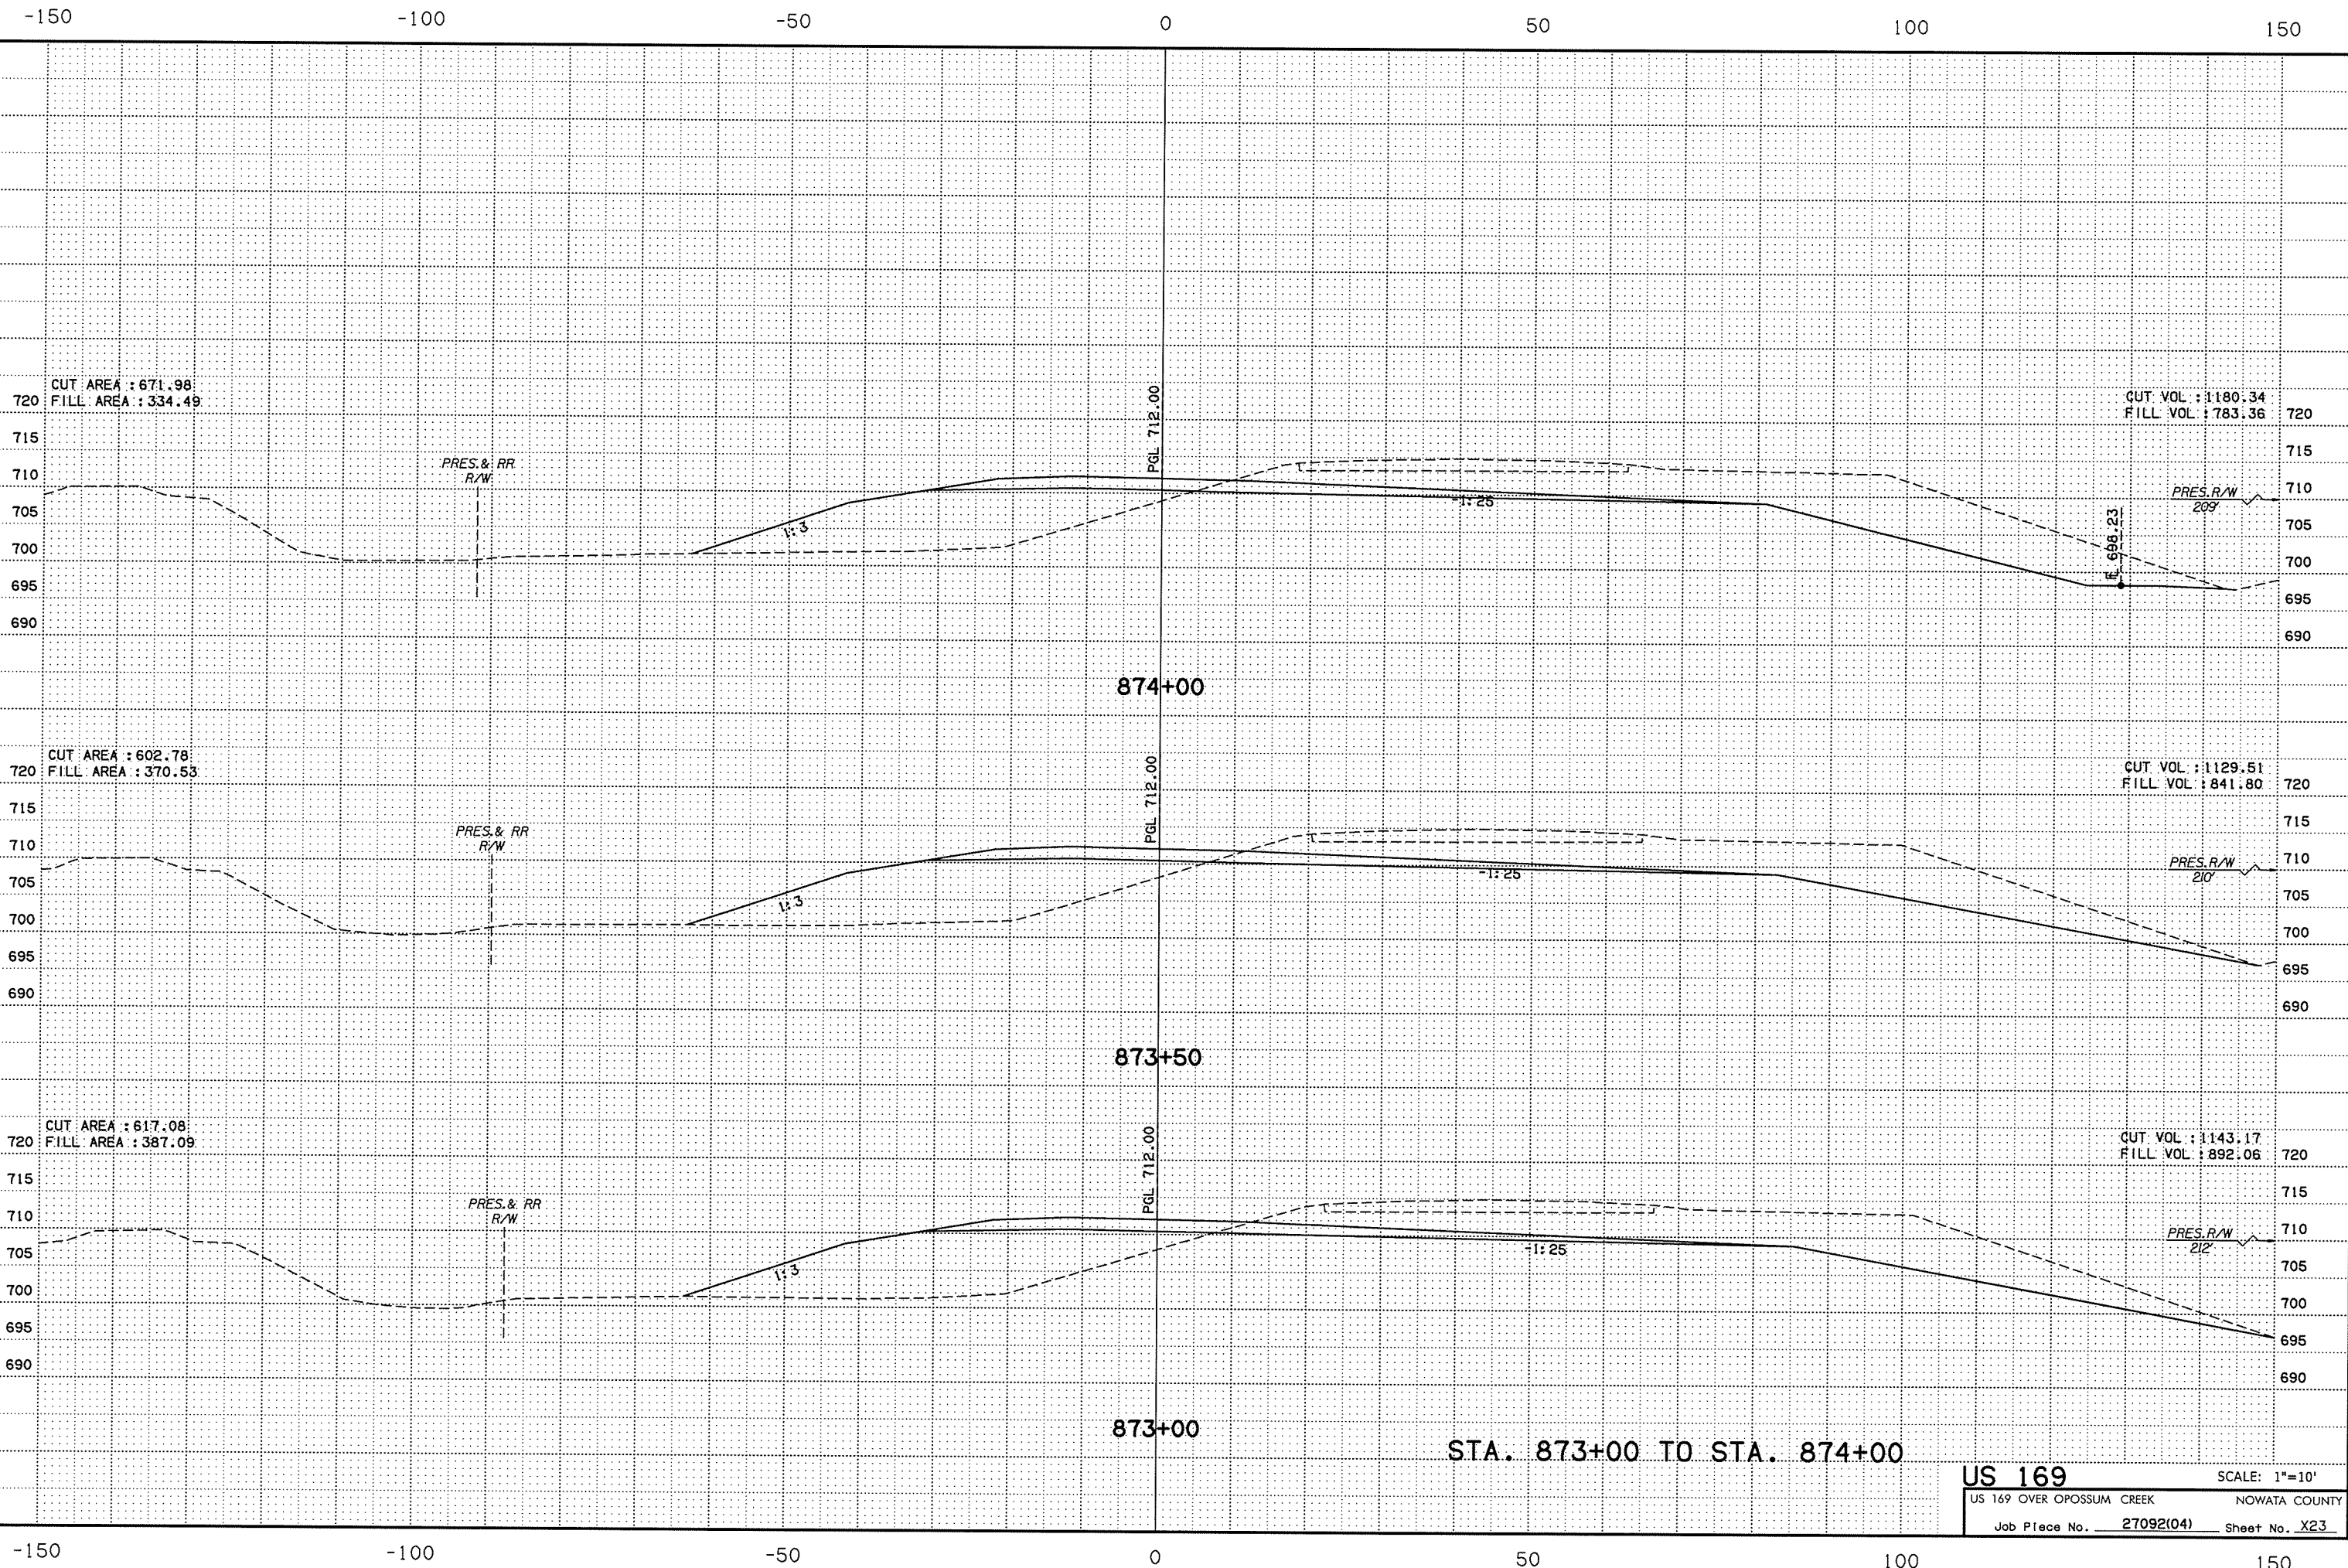

STA. 873+00 TO STA. 874+00

US 169 SCALE: 1"=10'
 US 169 OVER OPOSSUM CREEK NOWATA COUNTY
 Job Piece No. 27092(04) Sheet No. X23

-150 -100 -50 0 50 100 150