


P:\NECIN650-TUL\CIV\255231000\_0001\_US169Br-dg\20\_DESGN\40\_CAD\_Opossum\DCN\C\27092(04)\_C\_Xsect\_24.dgn

8:33:09 AM

7/12/2016

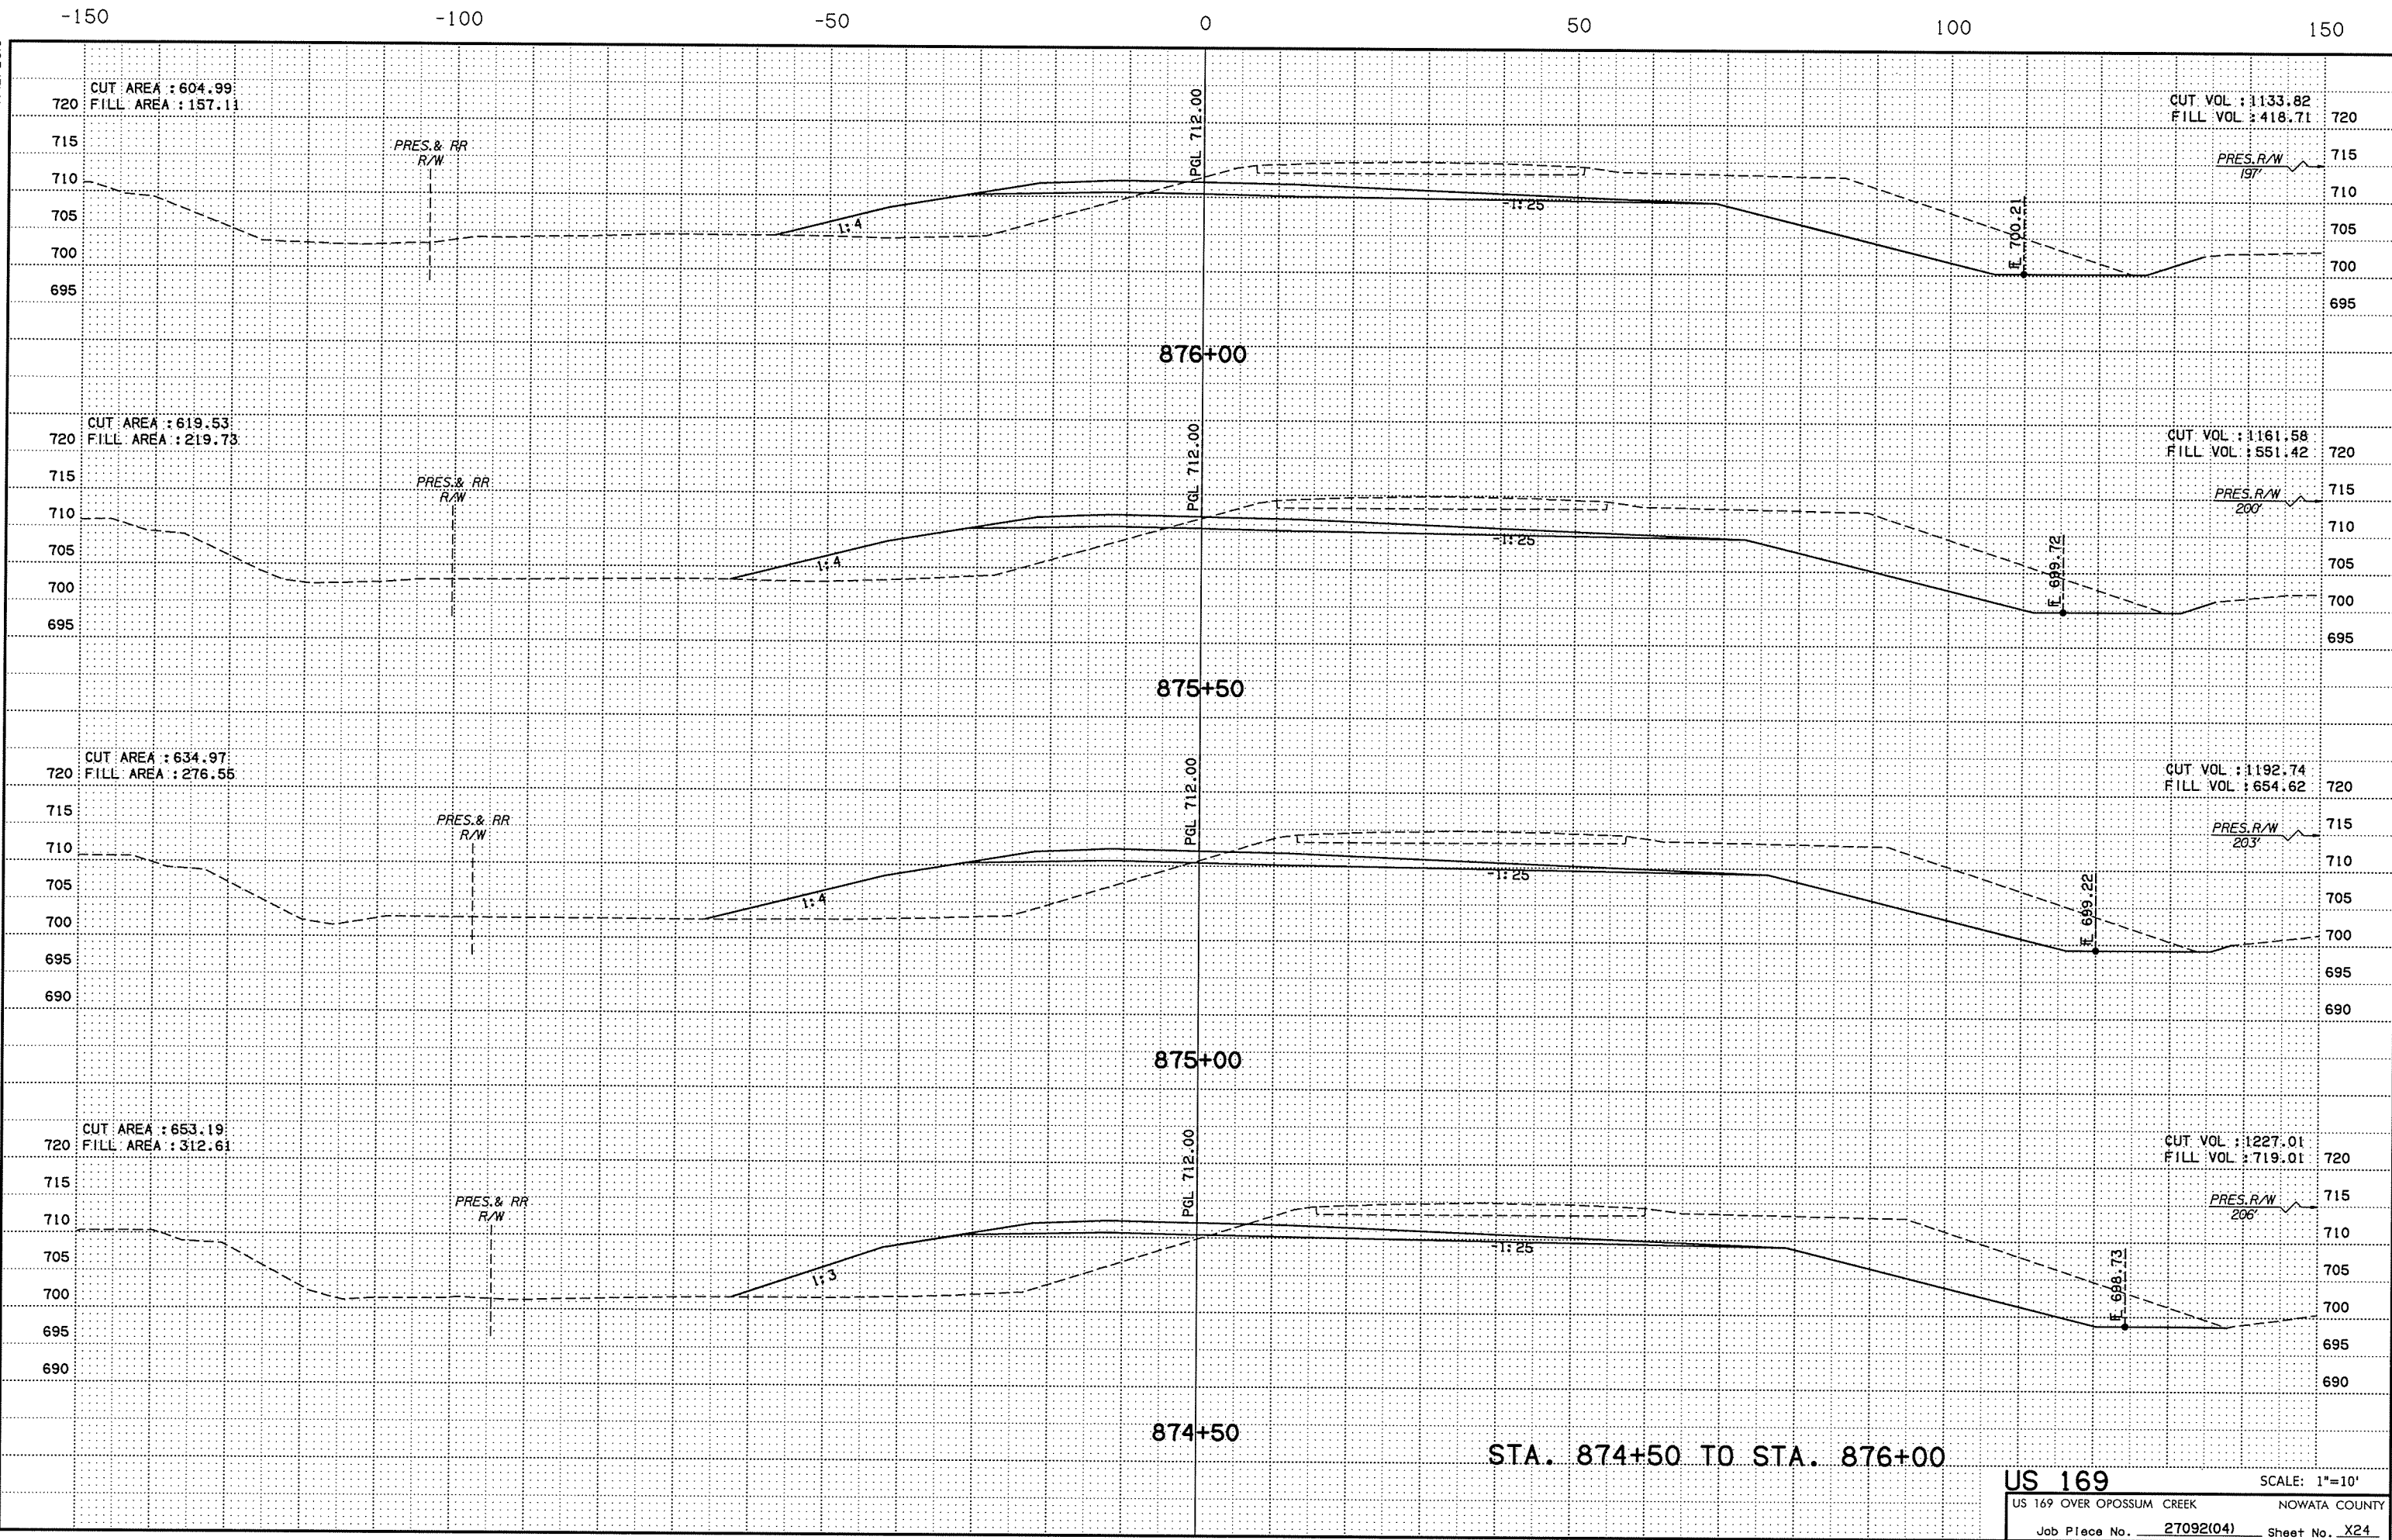

STA. 874+50 TO STA. 876+00

**US 169**  
 US 169 OVER OPOSSUM CREEK  
 NOWATA COUNTY  
 Job Piece No. 27092(04) Sheet No. X24

SCALE: 1"=10'