


P:\EGN\650-TUL\CIV\25523\1000\_0DOT\_US169BR\20\_DESGN\40\_CAD\_Opossum\DCNN\C\27092(04)\_C\_Xsect\_25.dgn

8:33:11 AM

7/12/2016

-150 -100 -50 0 50 100 150

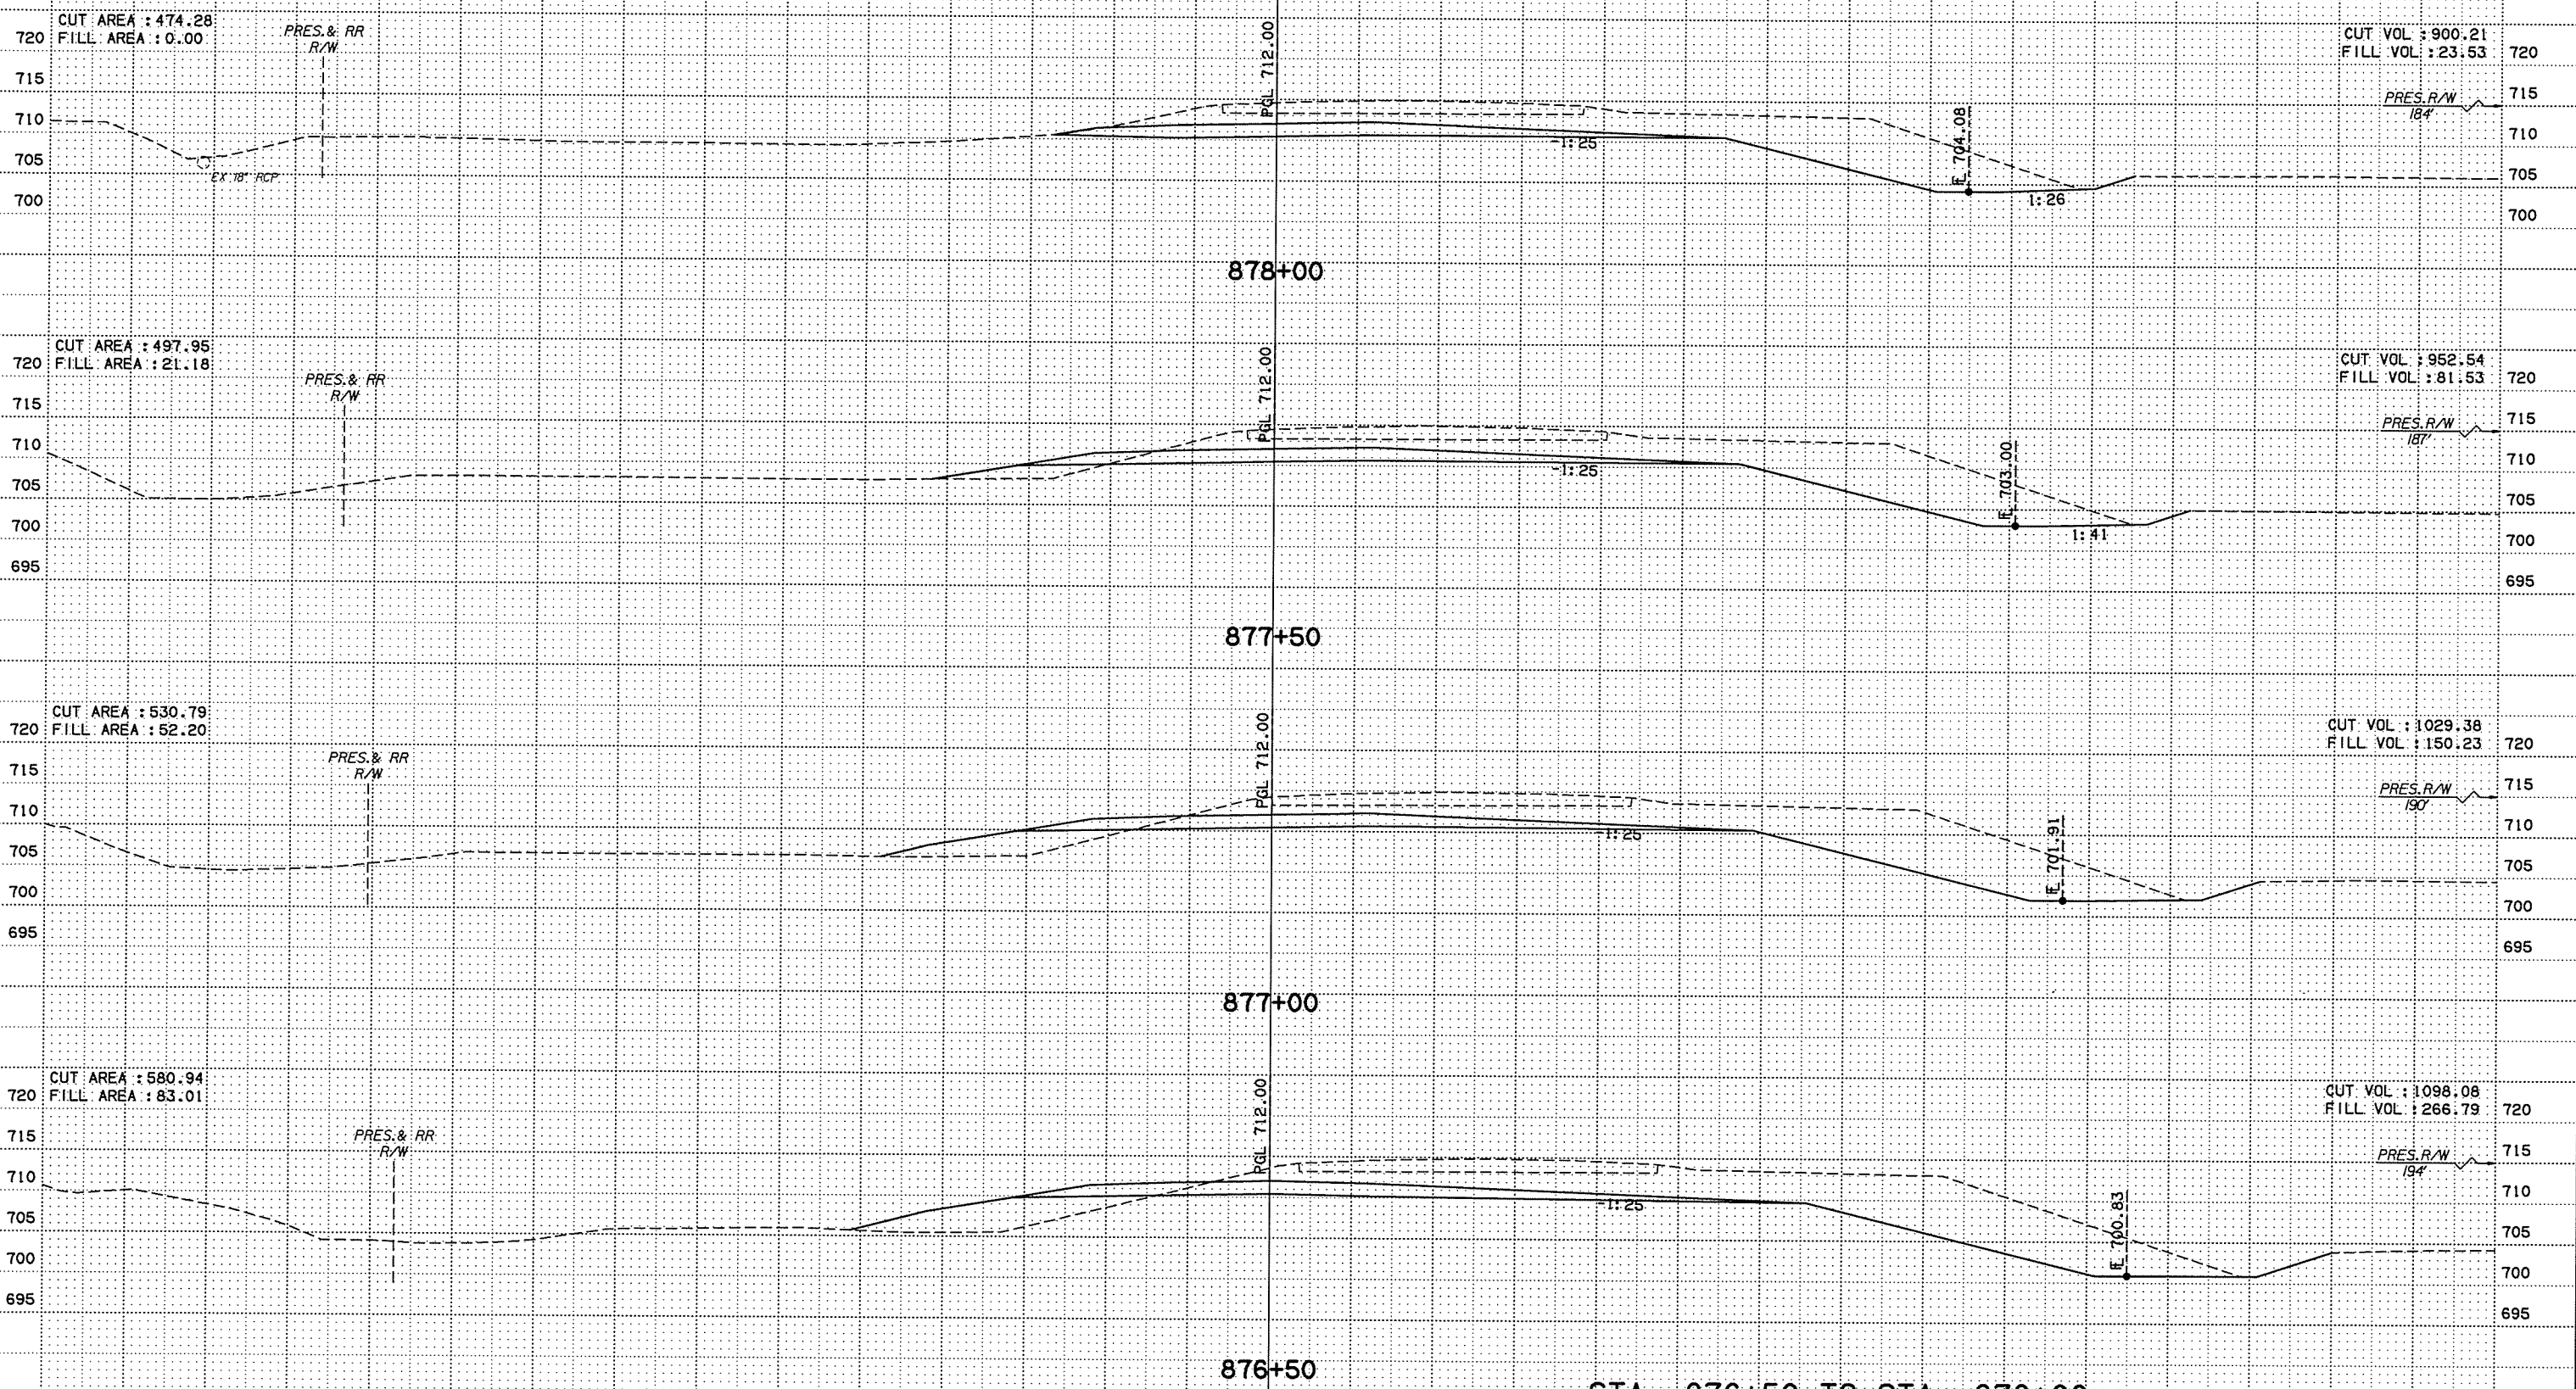

STA. 876+50 TO STA. 878+00

**US 169** SCALE: 1"=10'  
 US 169 OVER OPOSSUM CREEK NOWATA COUNTY  
 Job Piece No. 27092(04) Sheet No. X25

-150 -100 -50 0 50 100 150