


P:\EC\1650-TUL\CIV\25523\1000_000T_US169B-dg\20_DESGN\40_CAD_Opossum\DGN\C\27092\041_C_Xsect.26.dgn 7/12/2016 8:33:13 AM

-150 -100 -50 0 50 100 150

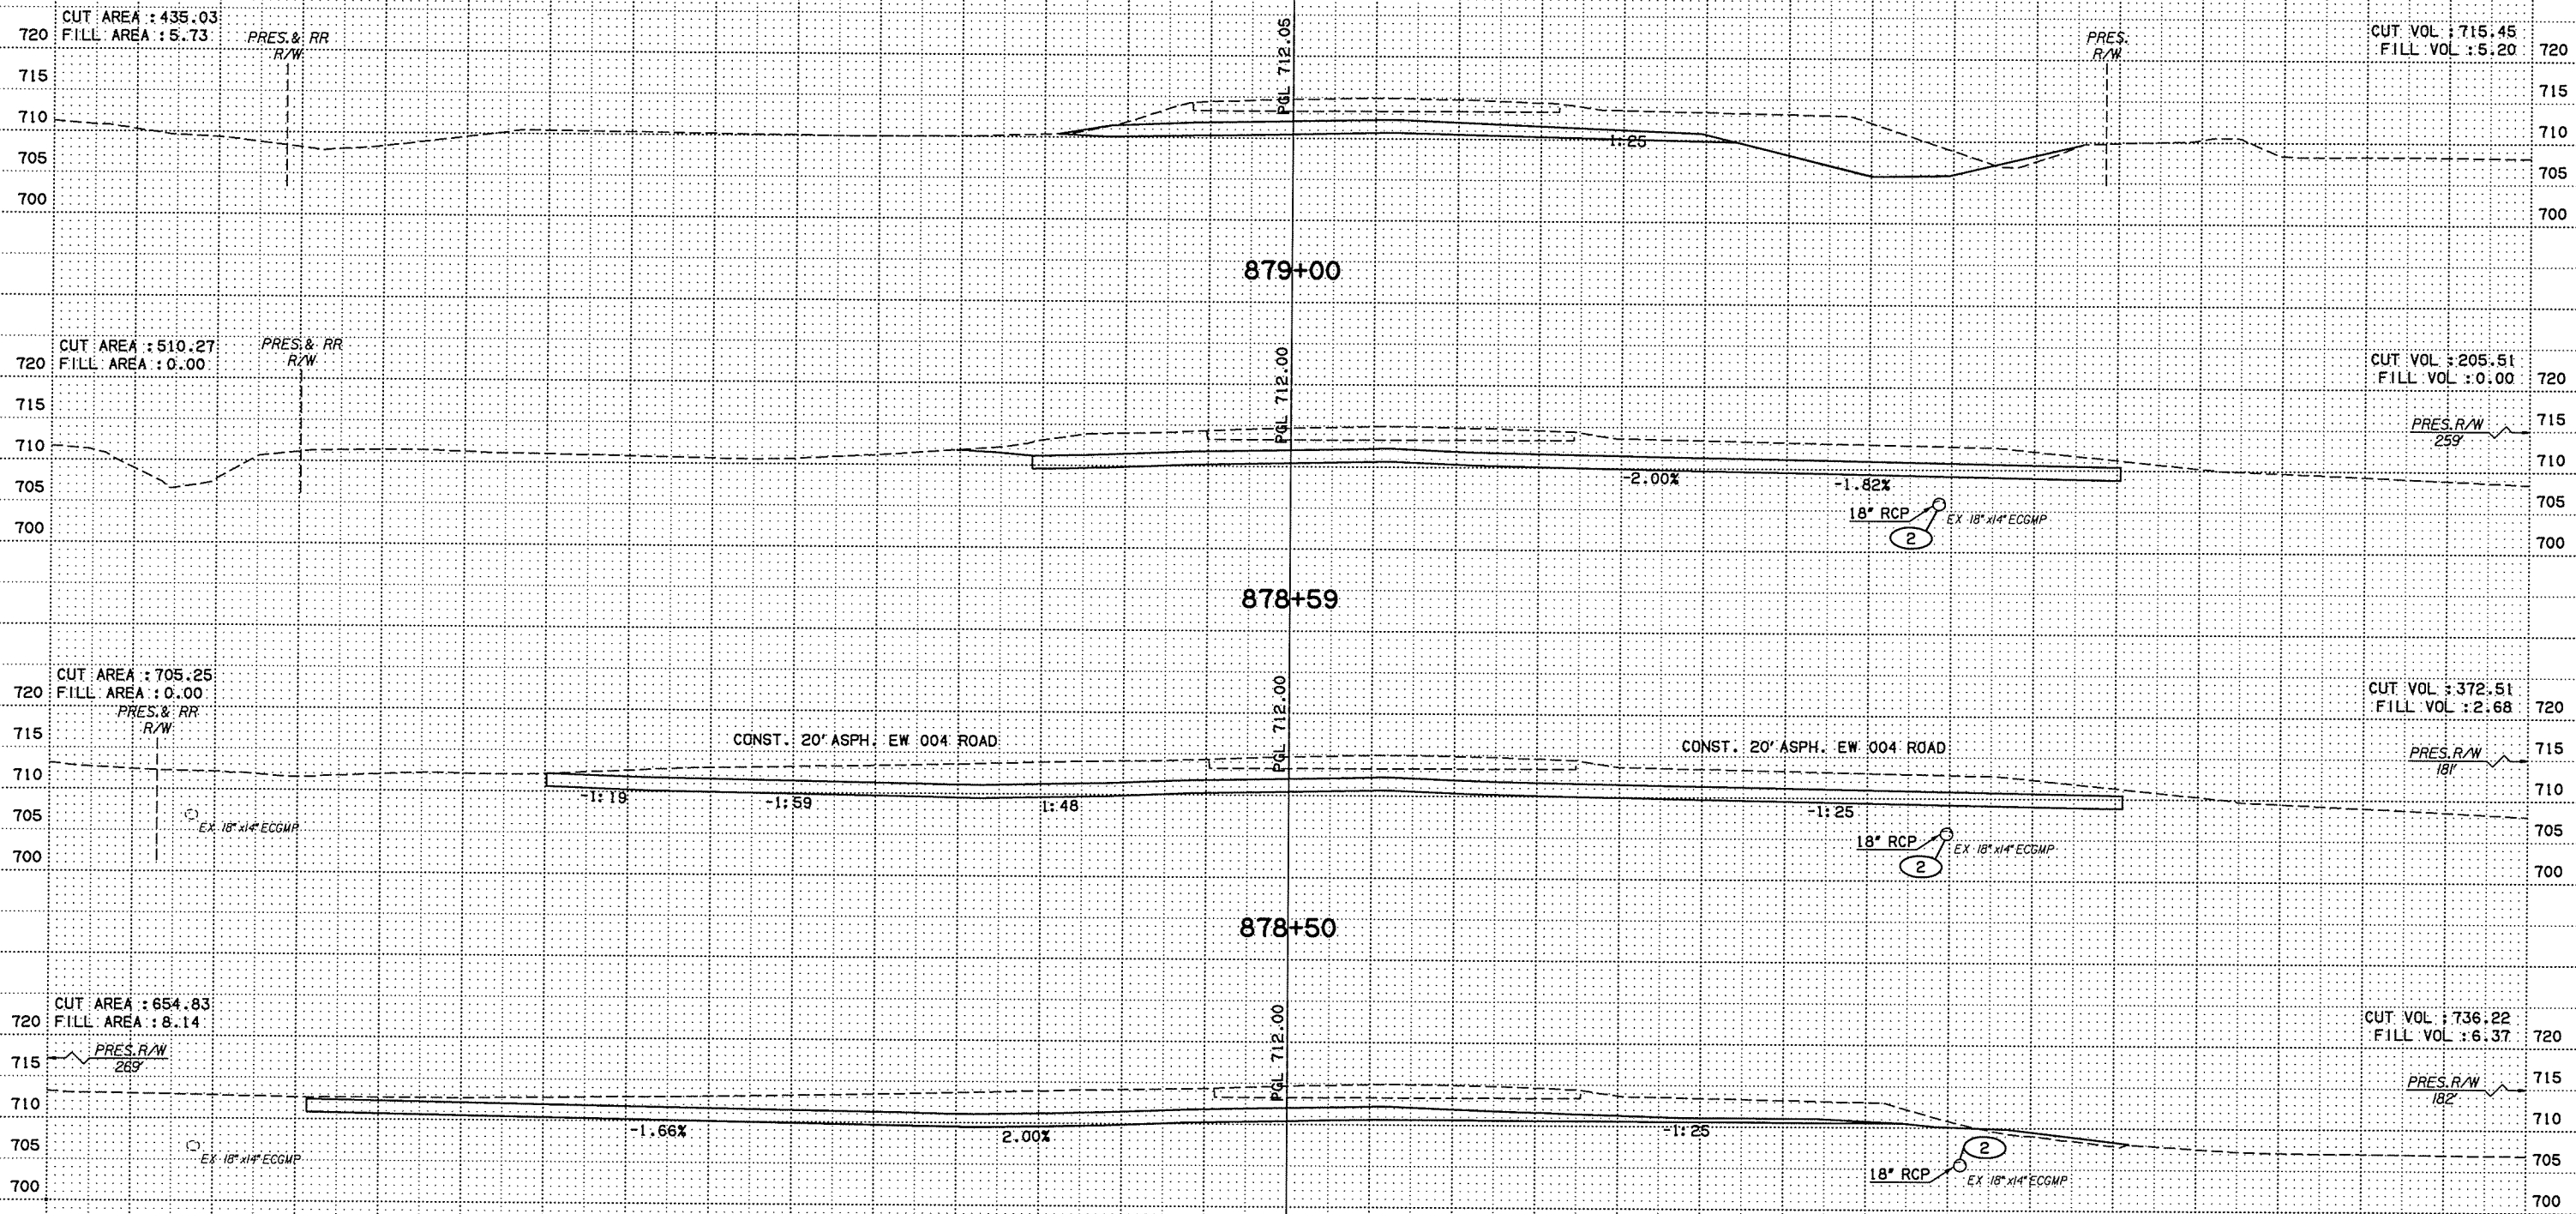

STA. 878+35 TO STA. 879+00

US 169 SCALE: 1"=10'
 US 169 OVER OPOSSUM CREEK NOWATA COUNTY
 Job Piece No. 27092(04) Sheet No. X26

-150 -100 -50 0 50 100 150