


P:\ECI\650-TUL\CIV\25523\1000_000T_US169BR.dg\20_DESGN\40_CAD_Opossum\DGNN\C\27092(04)_C_Xsect_28.dgn

8:33:16 AM

7/12/2016

-150 -100 -50 0 50 100 150

-150 -100 -50 0 50 100 150

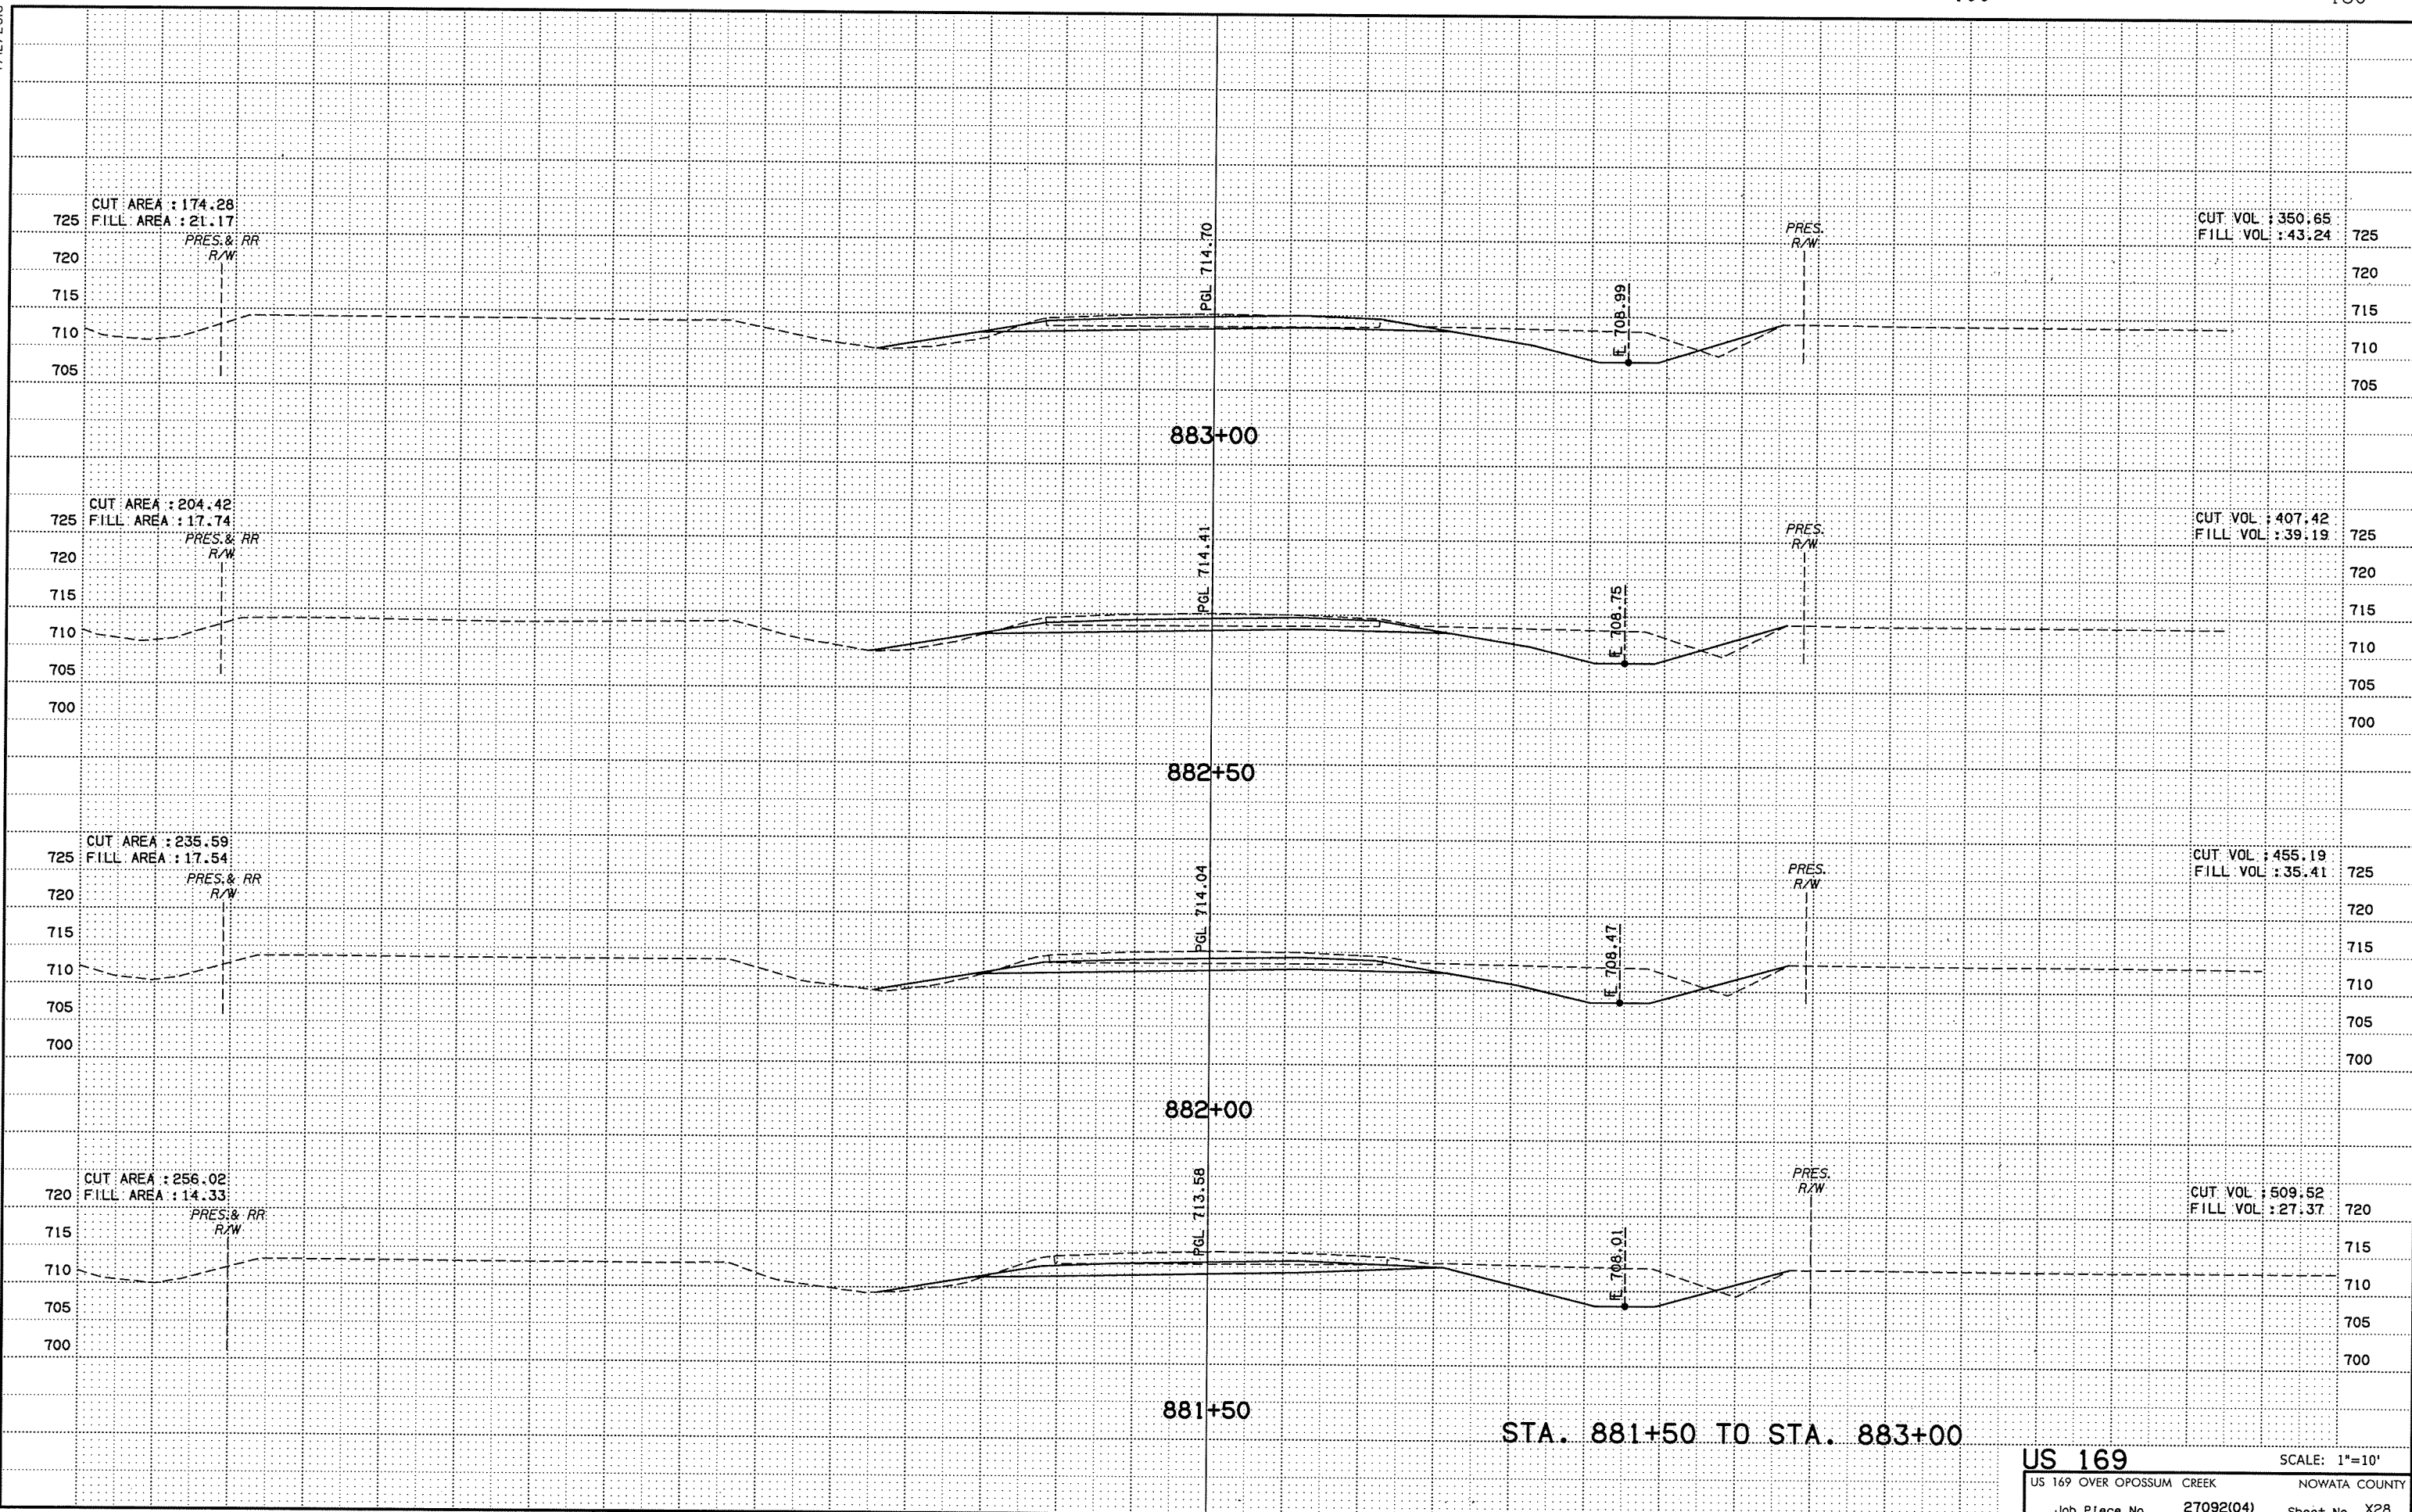

STA. 881+50 TO STA. 883+00

US 169 SCALE: 1"=10'
 US 169 OVER OPOSSUM CREEK NOWATA COUNTY
 Job Piece No. 27092(04) Sheet No. X28