


P:\EGN\650-TUL\CIV\25523\1000_0D0T_US169BR.dgn 20_DESGN\40_CAD_Opossum\DCN\C\27092\041_C_SDetour_Xsect_01.dgn

7/12/2016 8:33:20 AM

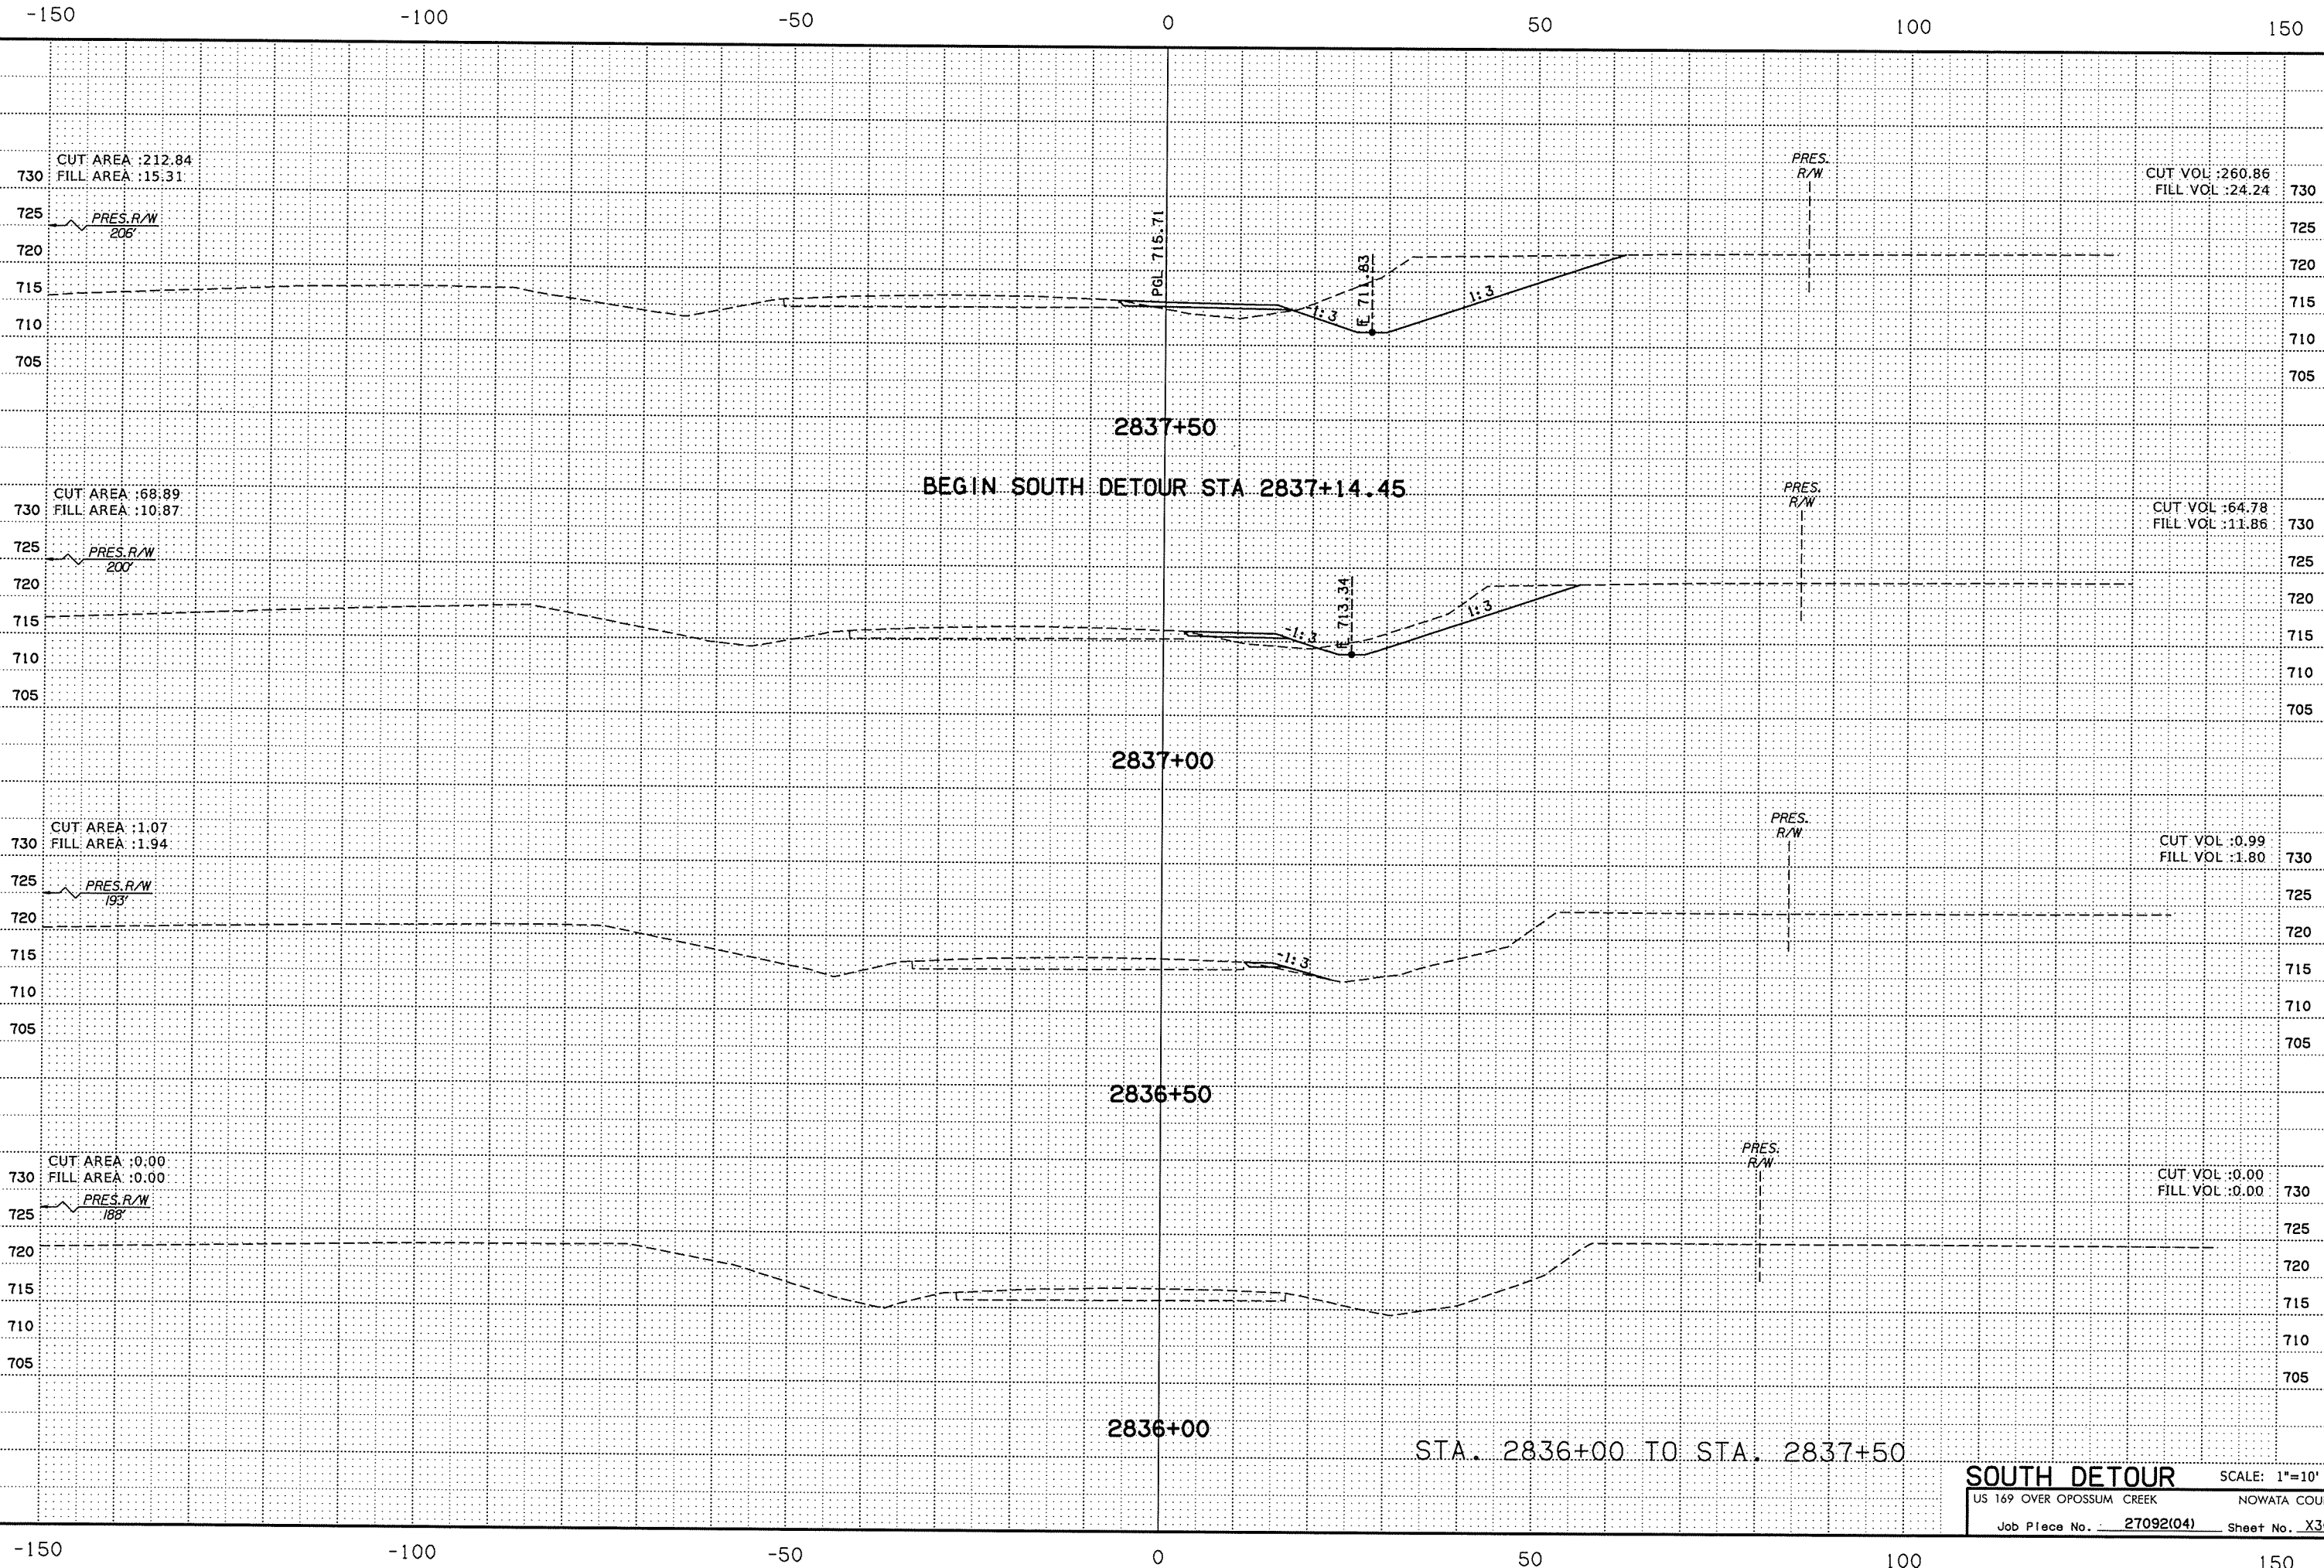

STA. 2836+00 TO STA. 2837+50

SOUTH DETOUR SCALE: 1"=10'
 US 169 OVER OPOSSUM CREEK NOWATA COUNTY
 Job Piece No. 27092(04) Sheet No. X30