


P:\ECN\650-TUL\CIV\25523\1000_ODOT_US169Br.dgn\20_DESGN\40_CAD_Opossum\DGNN\C\27092\041_C_SDeTour-Xsect_02.dgn

7/12/2016

8:33:22 AM

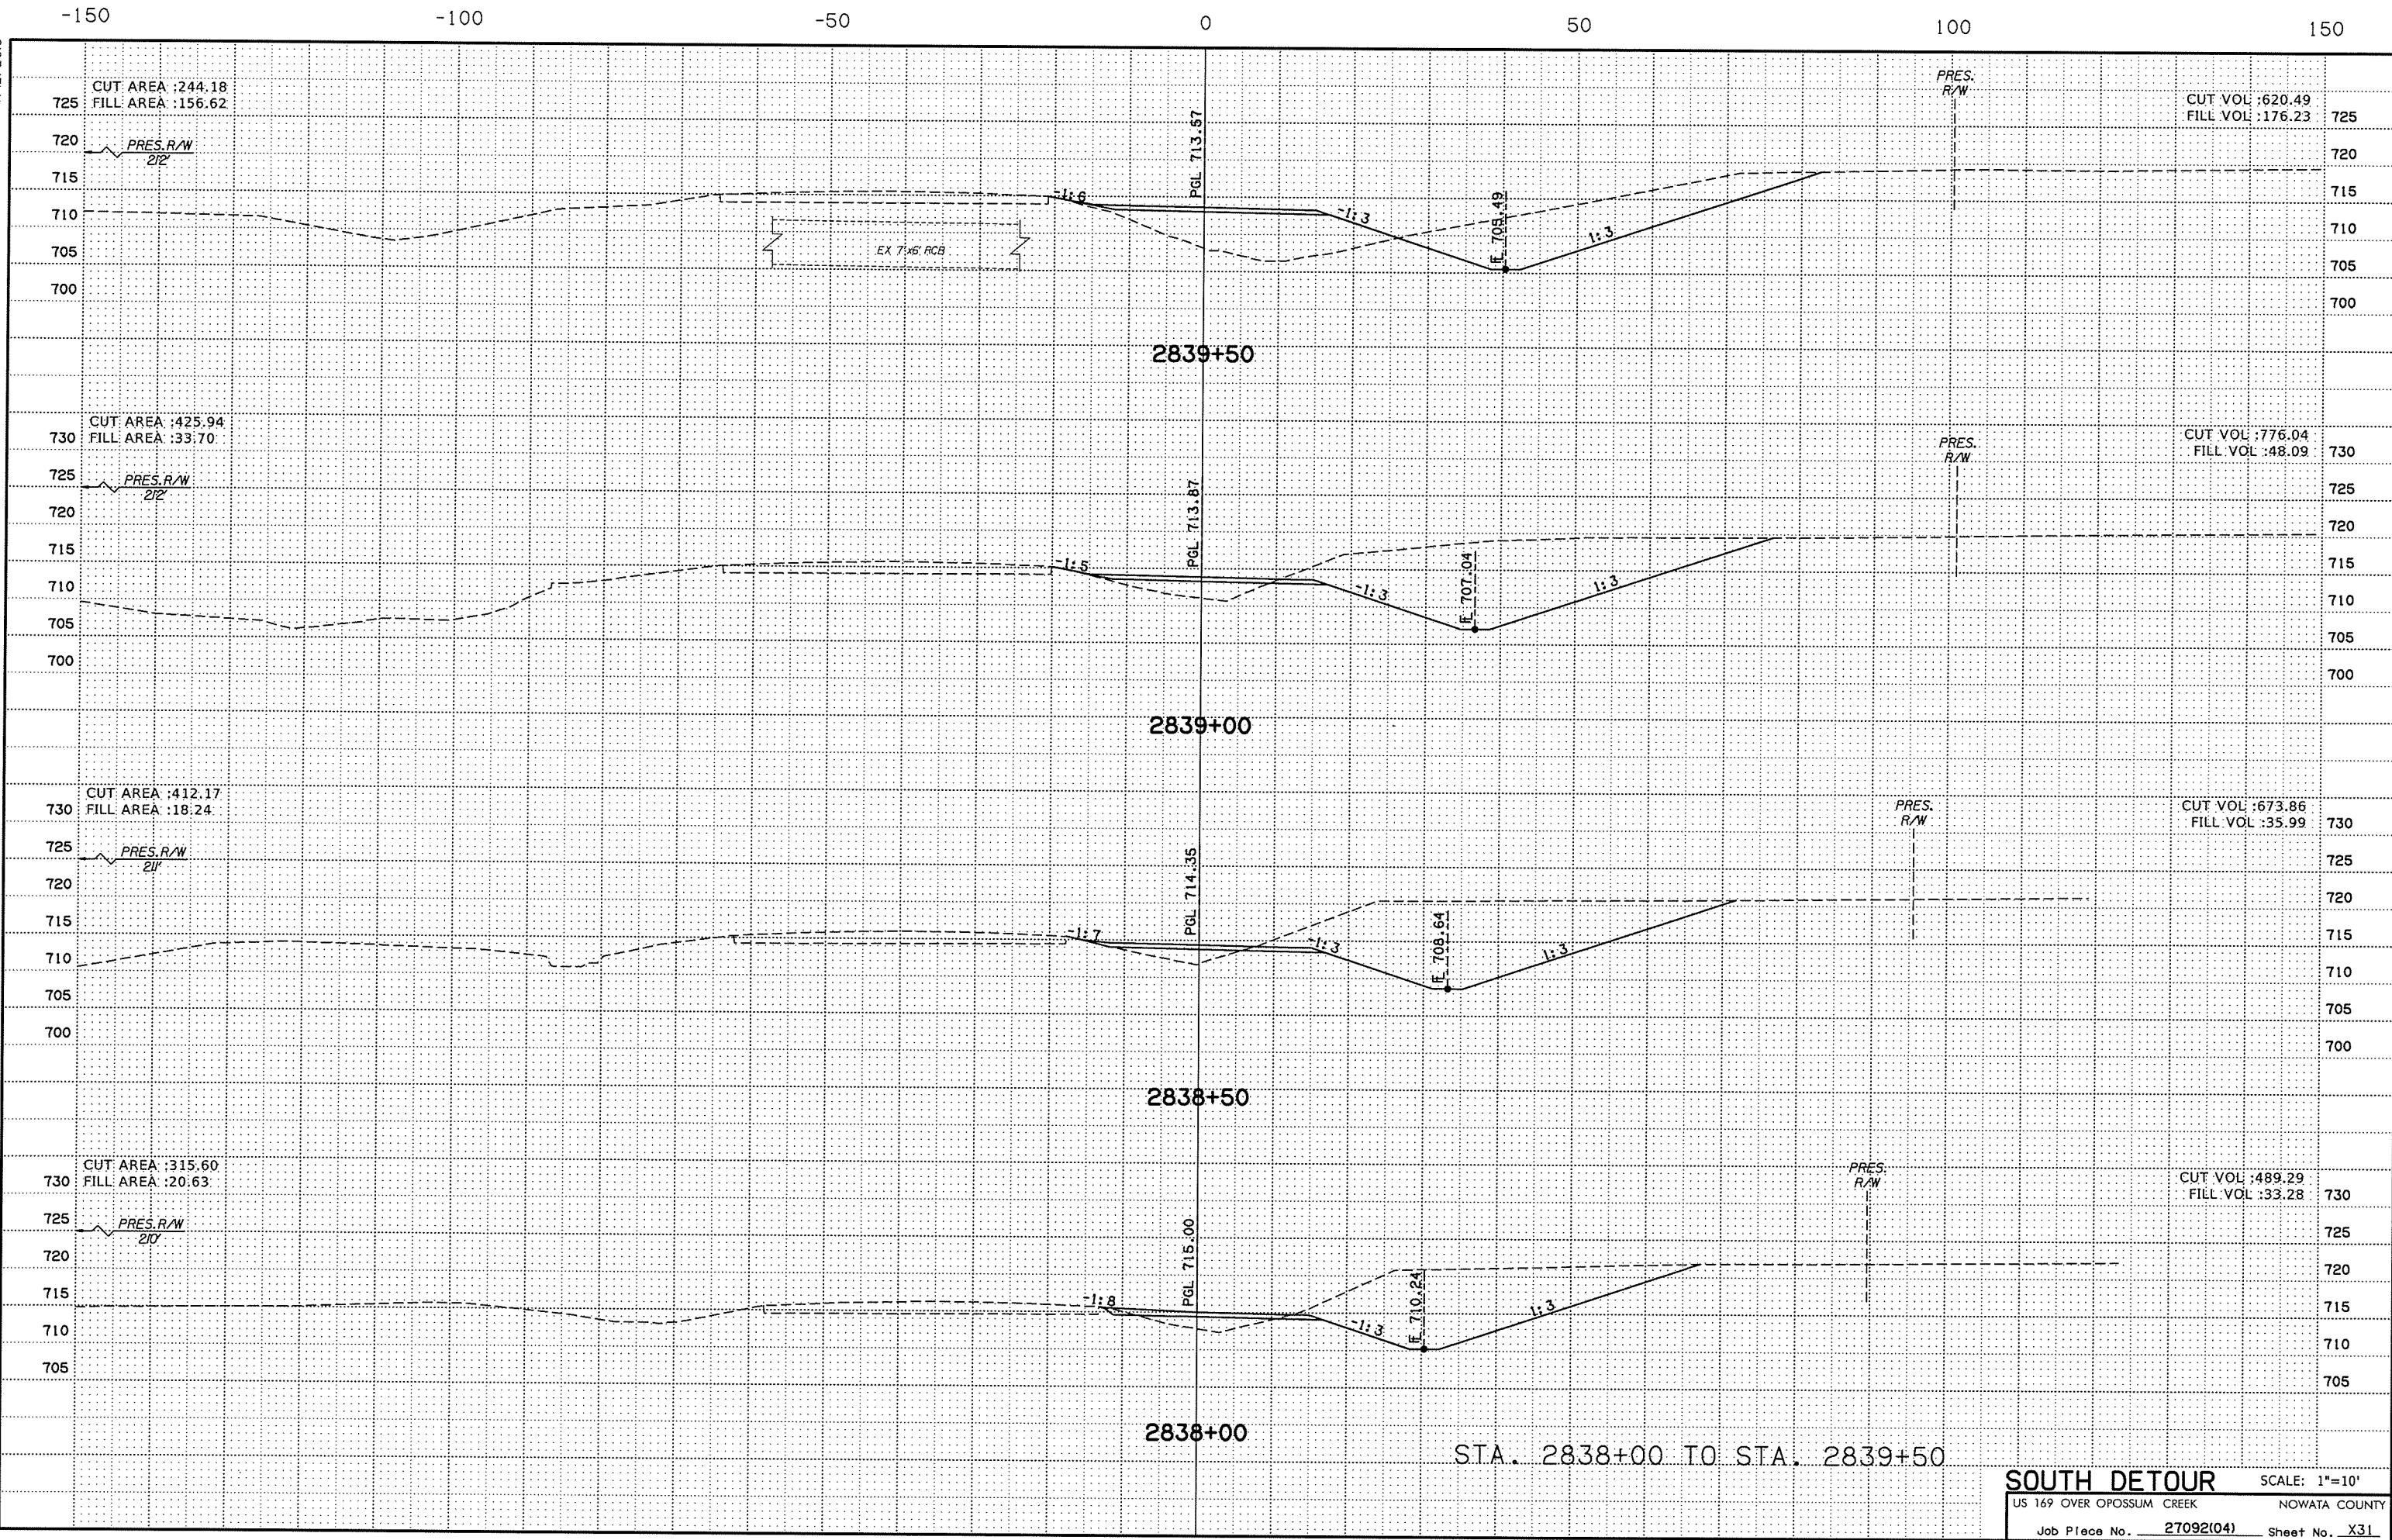

STA. 2838+00 TO STA. 2839+50

SOUTH DETOUR SCALE: 1"=10'
 US 169 OVER OPOSSUM CREEK NOWATA COUNTY
 Job Piece No. 27092(04) Sheet No. X31