


P:\E\1650-TUL\CIV\25523\1000_000T_US169BR-dg\20_DESGN\40_CAD_Opossum\DCN\C\27092\041_C_5Detour_Xsect_06.dgn 7/12/2016 8:33:30 AM

-150 -100 -50 0 50 100 150

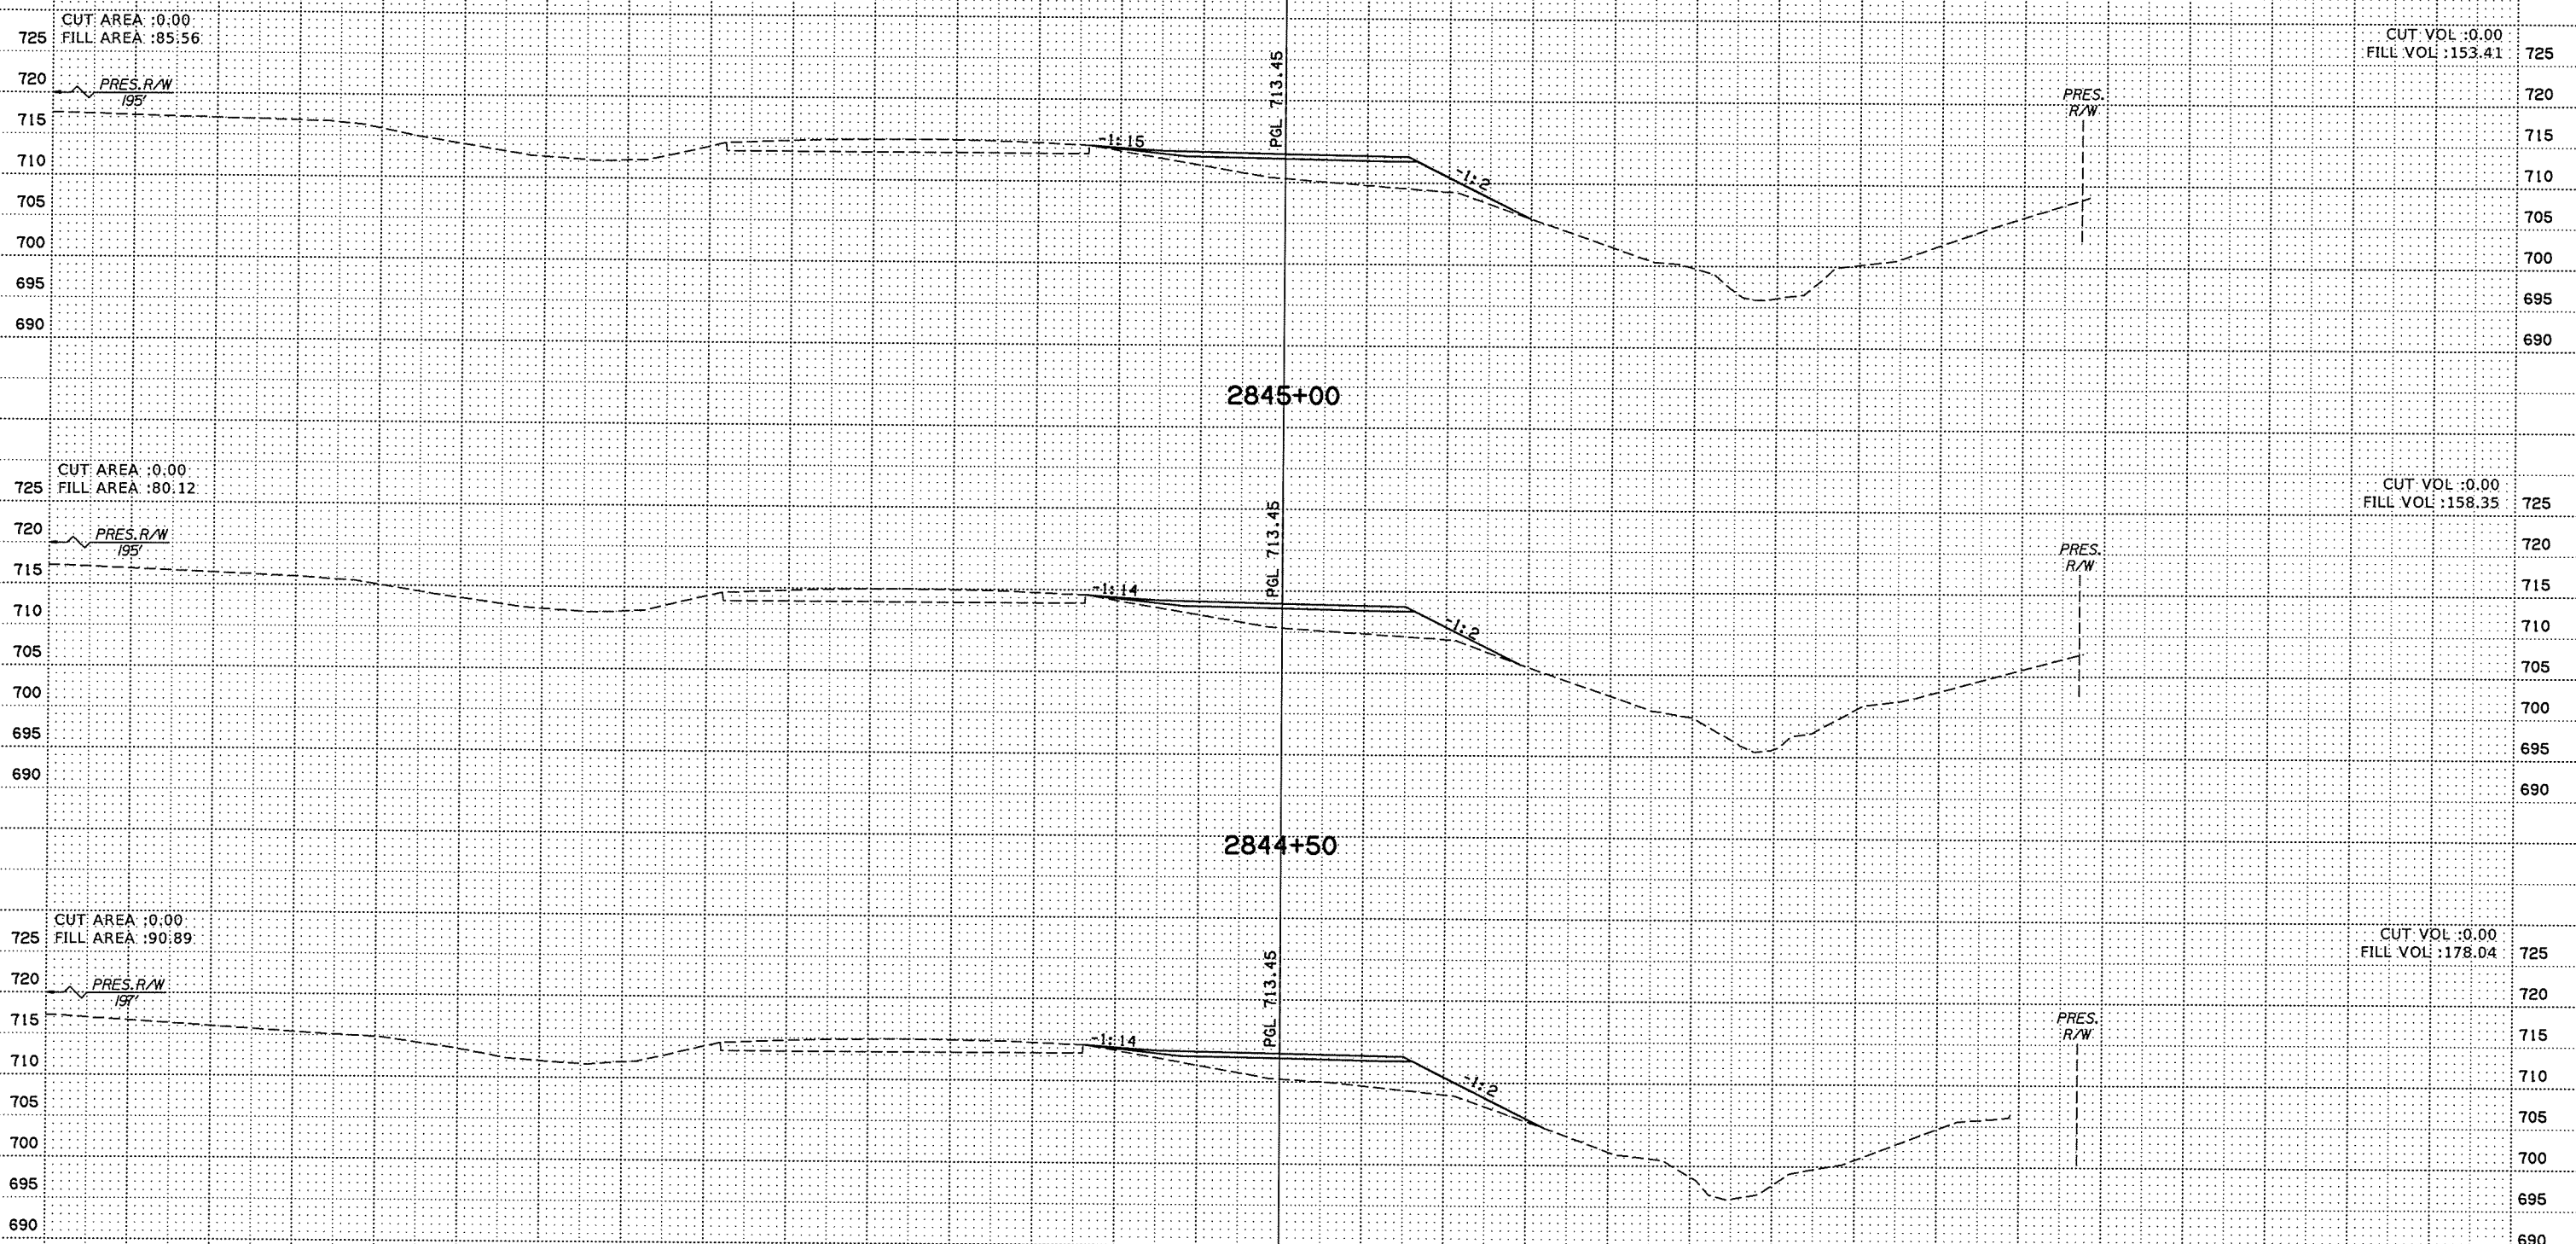

-150 -100 -50 0 50 100 150

STA. 2844+00 TO STA. 2845+00

SOUTH DETOUR SCALE: 1"=10'
 US 169 OVER OPOSSUM CREEK NOWATA COUNTY
 Job Piece No. 27092(04) Sheet No. X35