


P:\E\1650-TUL\CIV\25523\000-000T_US169B-dg\20_DESGN\40_CAD_Opossum\DGN\C\27092\041_C_SDetour_Xsect_07.dgn 8:33:32 AM 7/12/2016

-150 -100 -50 0 50 100 150

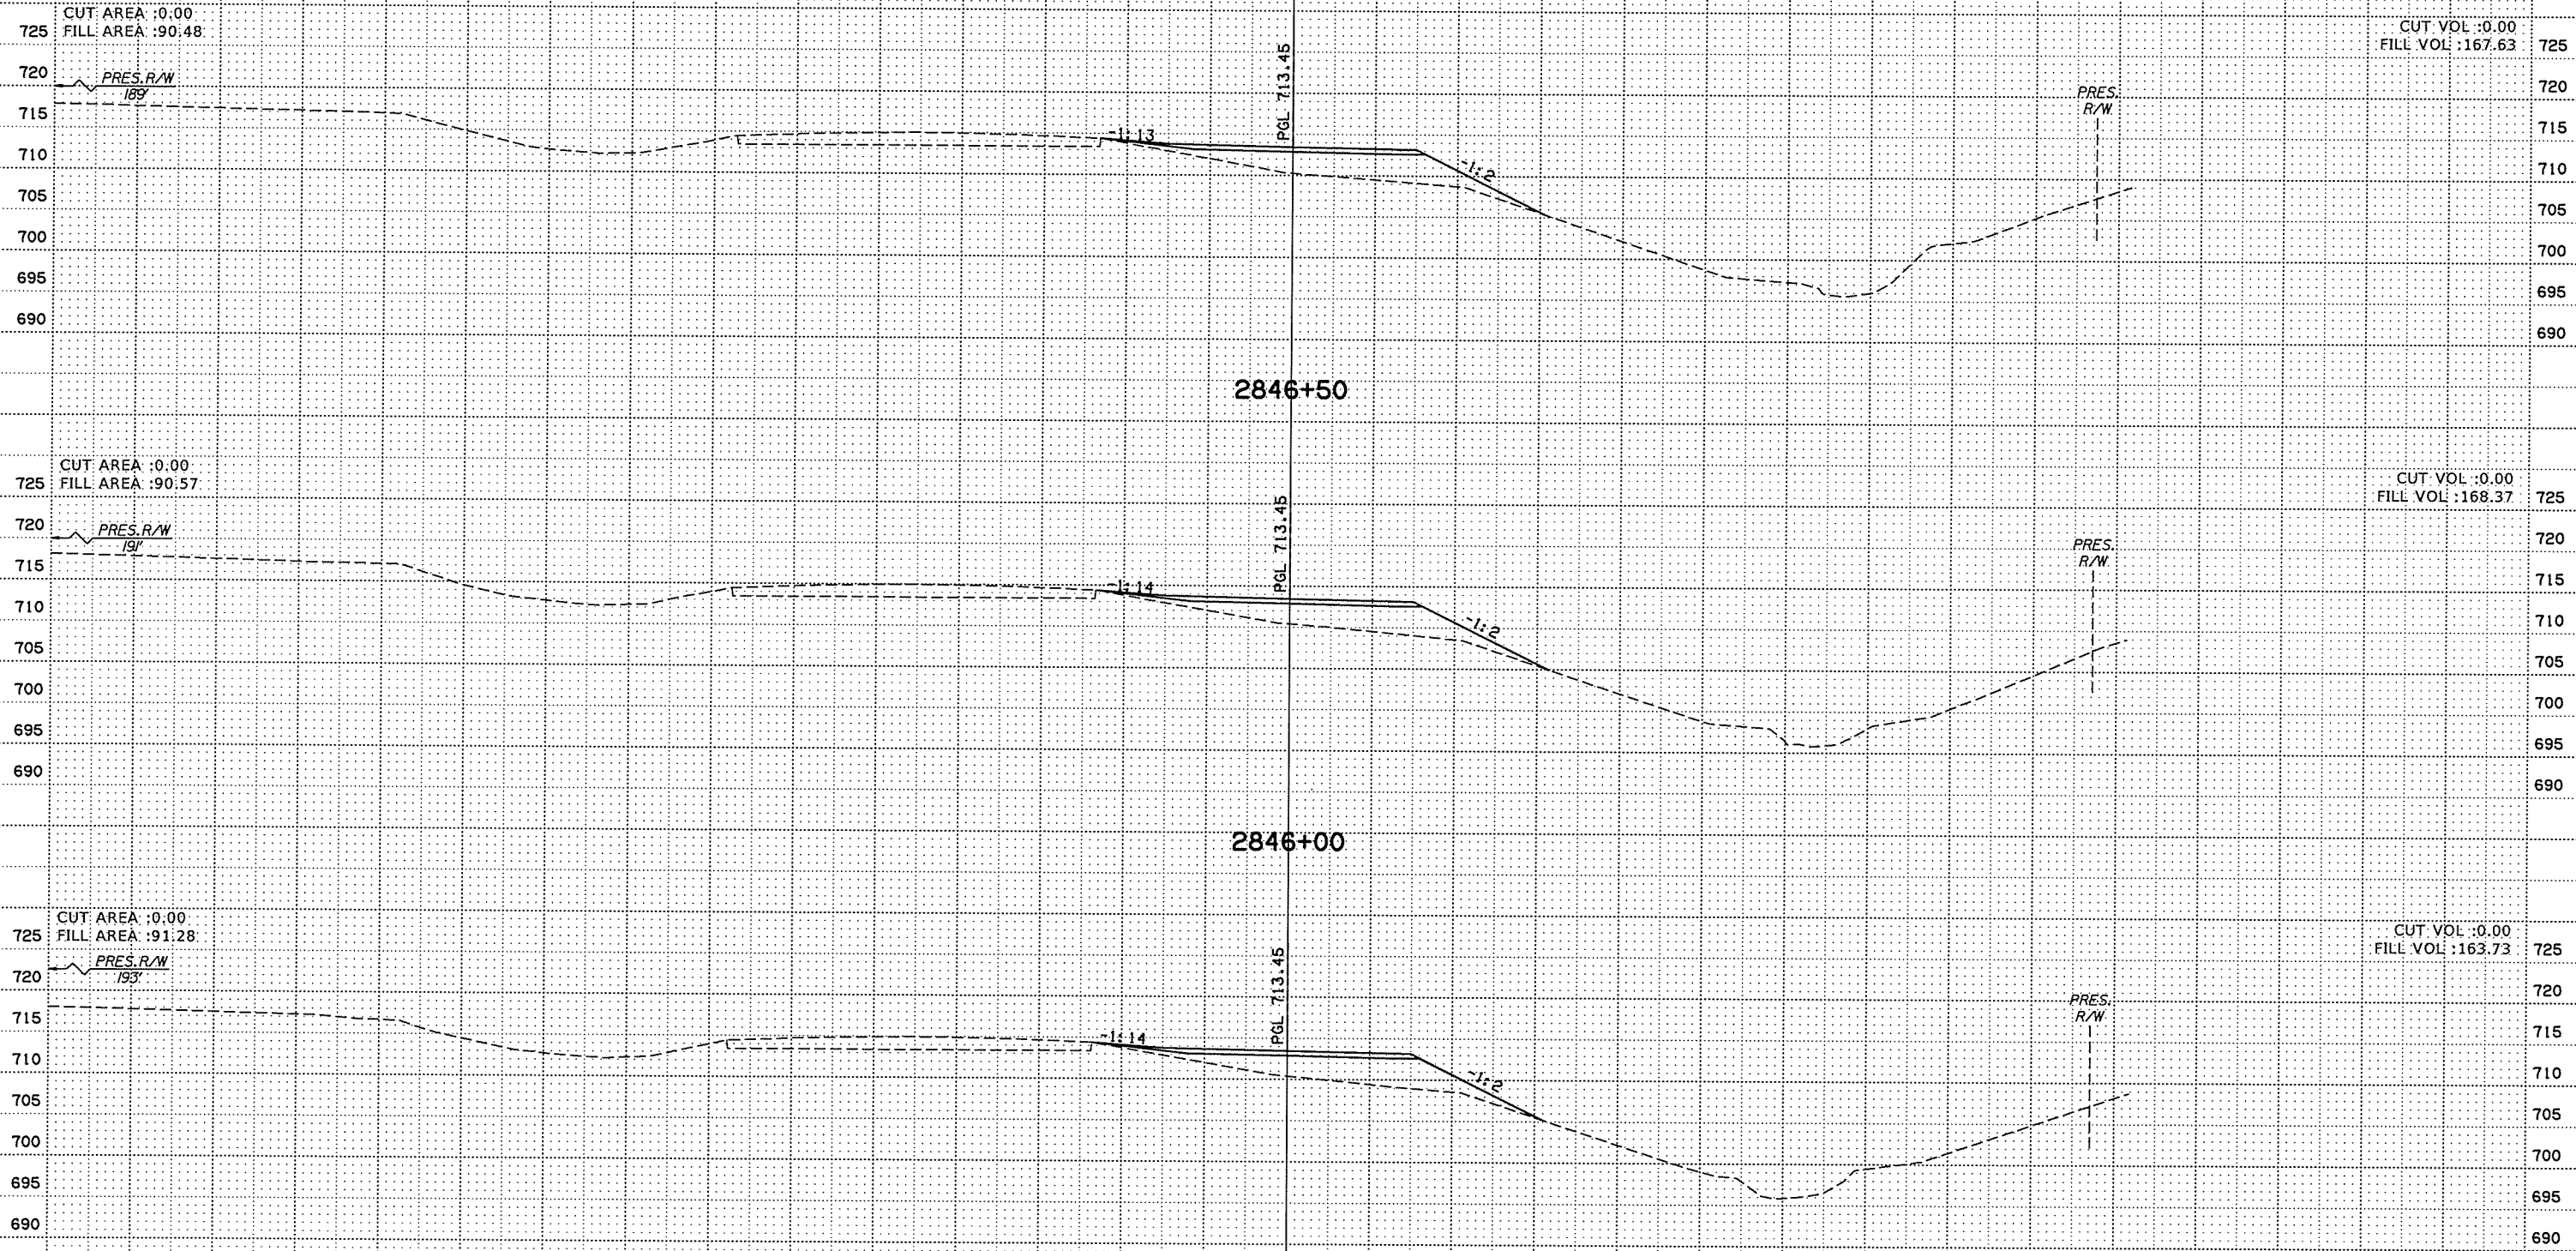

-150 -100 -50 0 50 100 150

STA. 2845+50 TO STA. 2846+50

SOUTH DETOUR SCALE: 1"=10'
 US 169 OVER OPOSSUM CREEK NOWATA COUNTY
 Job Piece No. 27092(04) Sheet No. X36