


P:\E\1650-TUL\CV\2552\1000_000T_US169Br.dgn\20_DESGN\40_CAD_Opossum\DCNV\27092(04)_C_SDetour_Xsect.ll.dgn

8:33:39 AM

7/12/2016

-150 -100 -50 0 50 100 150

END SOUTH DETOUR STA 2852+57.74

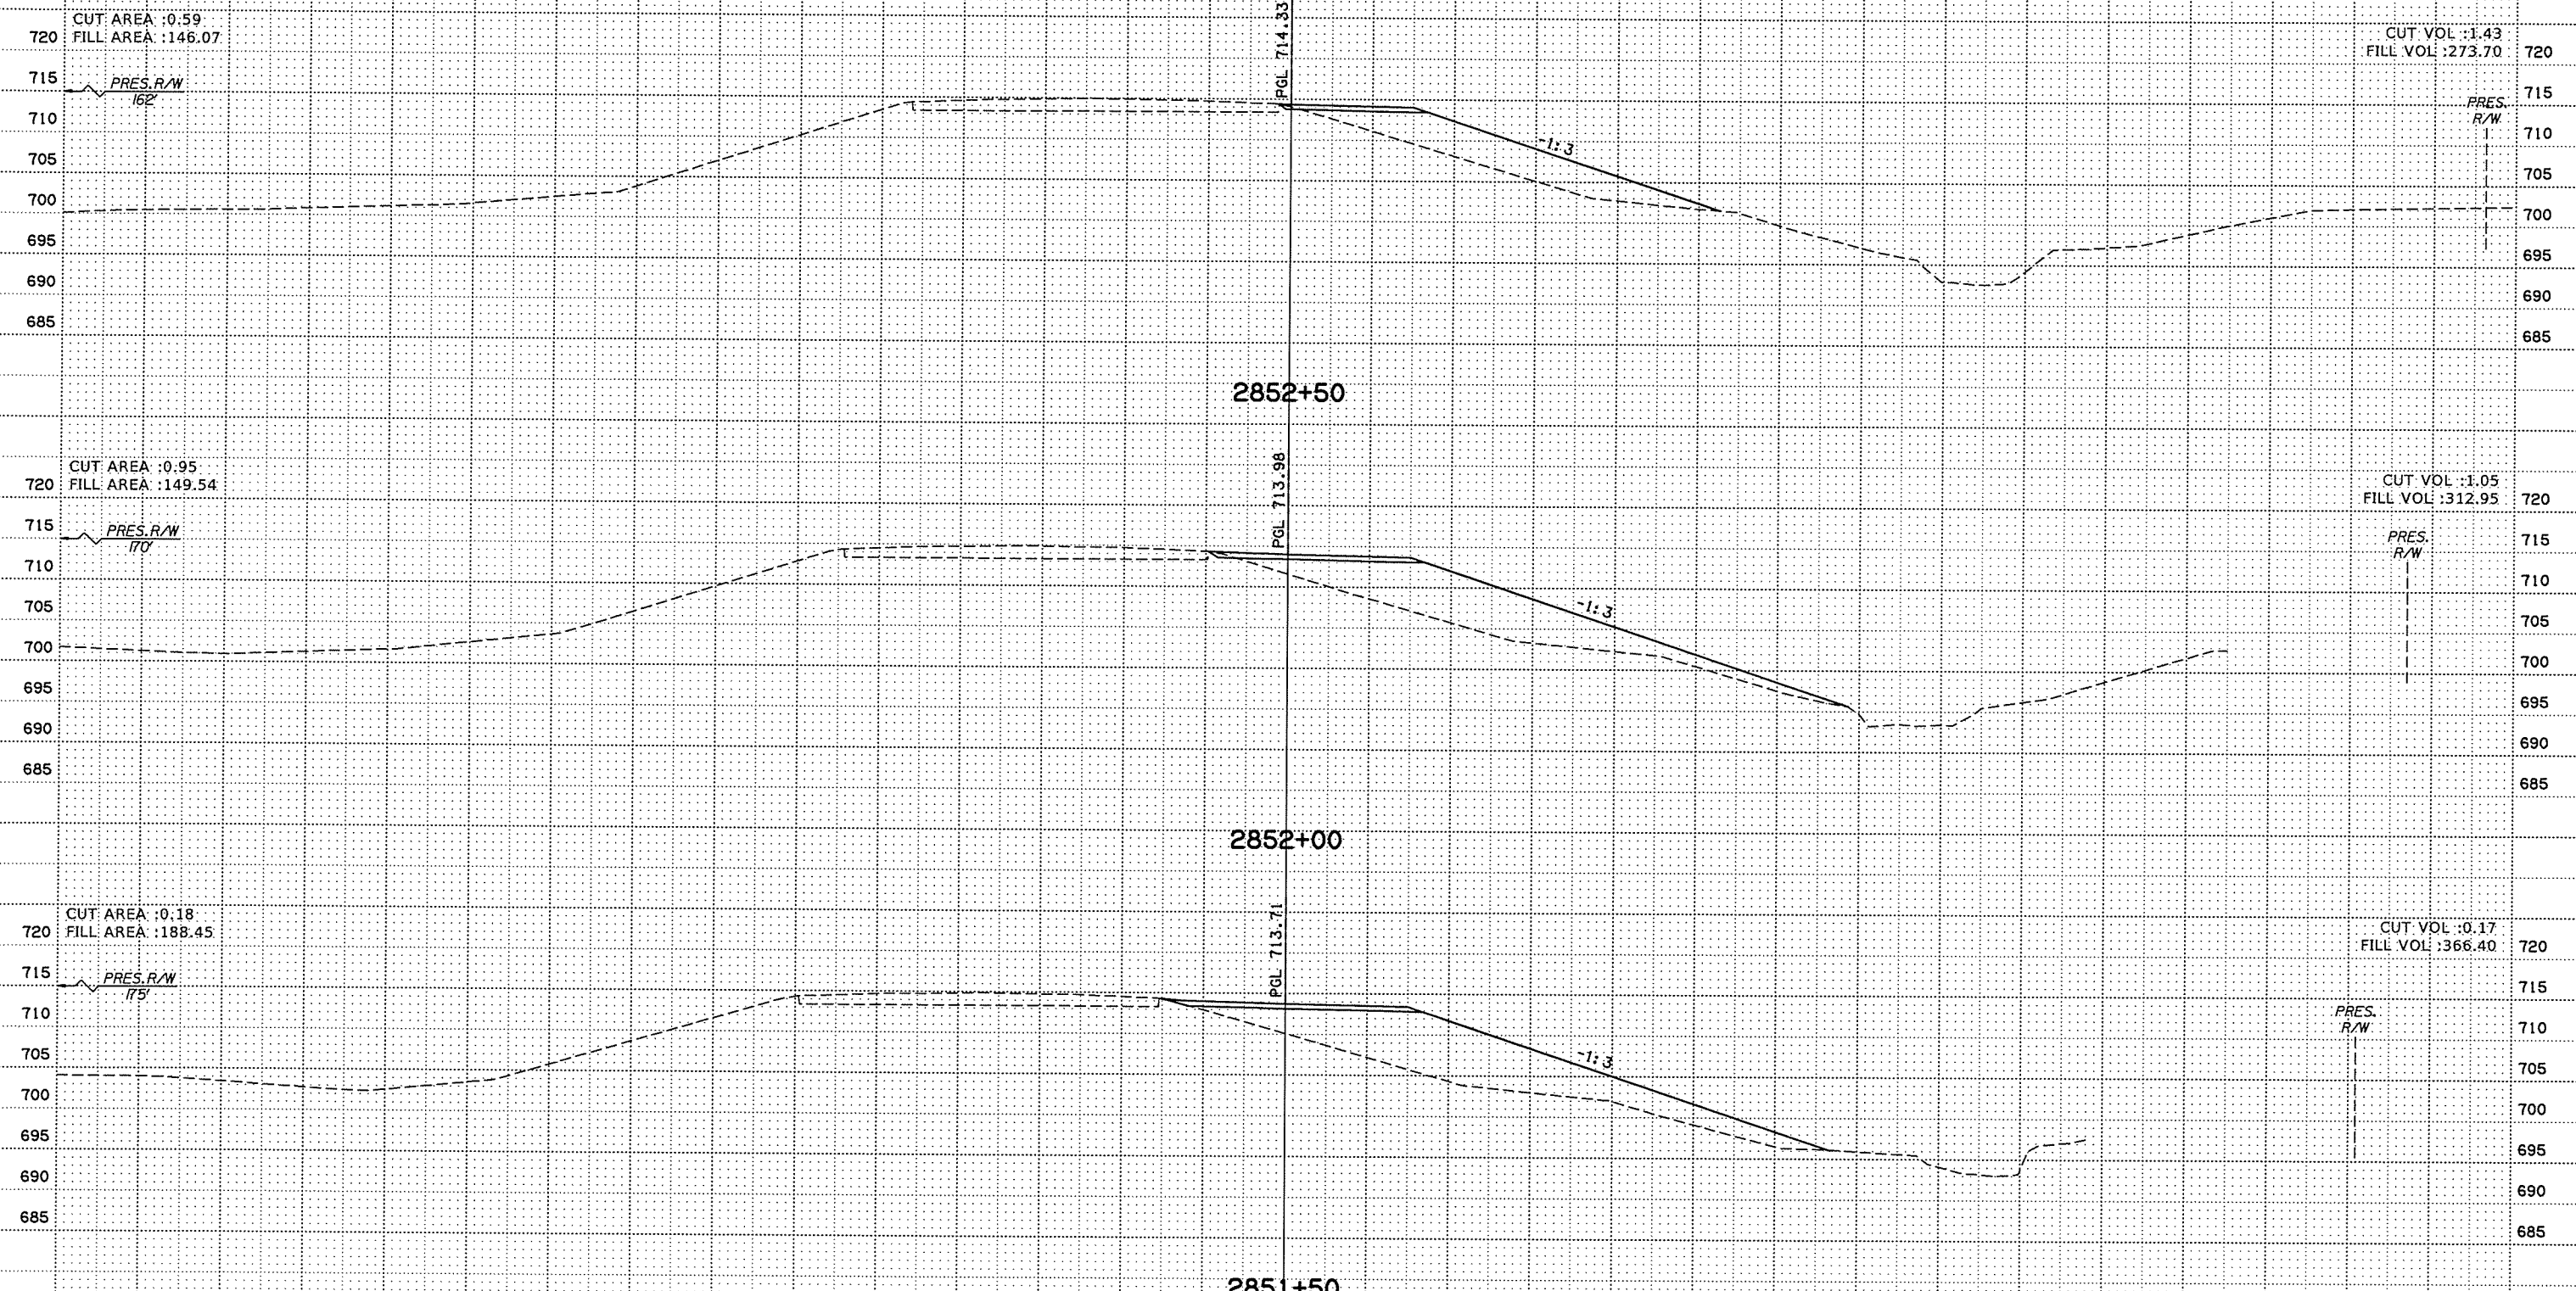

-150 -100 -50 0 50 100 150

STA. 2851+50 TO STA. 2852+50

SOUTH DETOUR SCALE: 1"=10'

US 169 OVER OPOSSUM CREEK NOWATA COUNTY

Job Piece No. 27092(04) Sheet No. X40