


P:\ECON\650-TUL\CIV\25523\1000_000T_US169BR.dgn\20_DESGN\40_CAD_Opossum\DCNN\C\27092\041_C_SDeTour-Xsect_12.dgn

8:33:41 AM

7/12/2016

-150 -100 -50 0 50 100 150

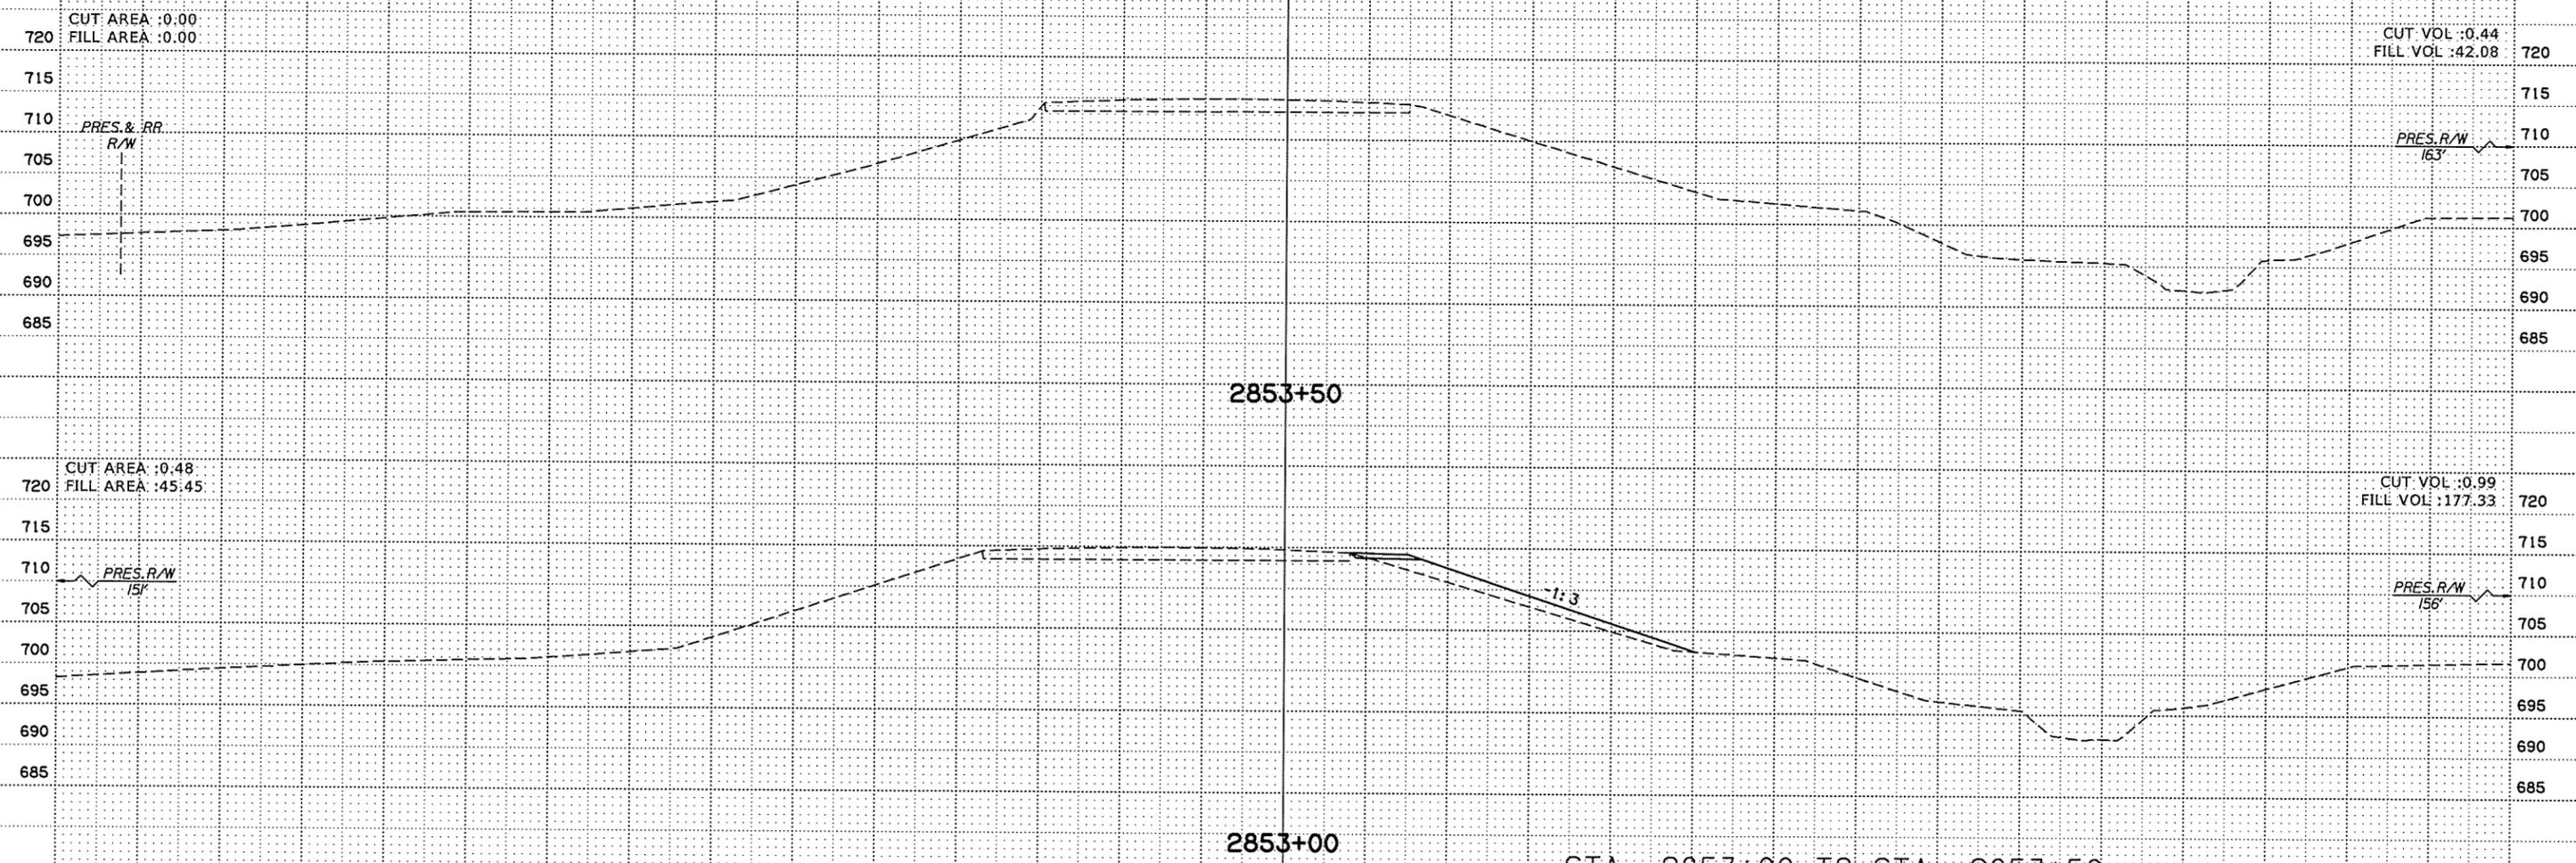

-150 -100 -50 0 50 100 150

STA. 2853+00 TO STA. 2853+50

SOUTH DETOUR SCALE: 1"=10'

US 169 OVER OPOSSUM CREEK NOWATA COUNTY

Job Piece No. 27092(04) Sheet No. X41