


P:\ECN1650-TUL\CIV\255231000\_000T\_US169Br-dg\20\_DESGN\40\_CAD\_Opossum\DGN\C\27092(04)\_C\_NDetour-Xsect\_01.dgn

8:33:43 AM

7/12/2016

-150 -100 -50 0 50 100 150

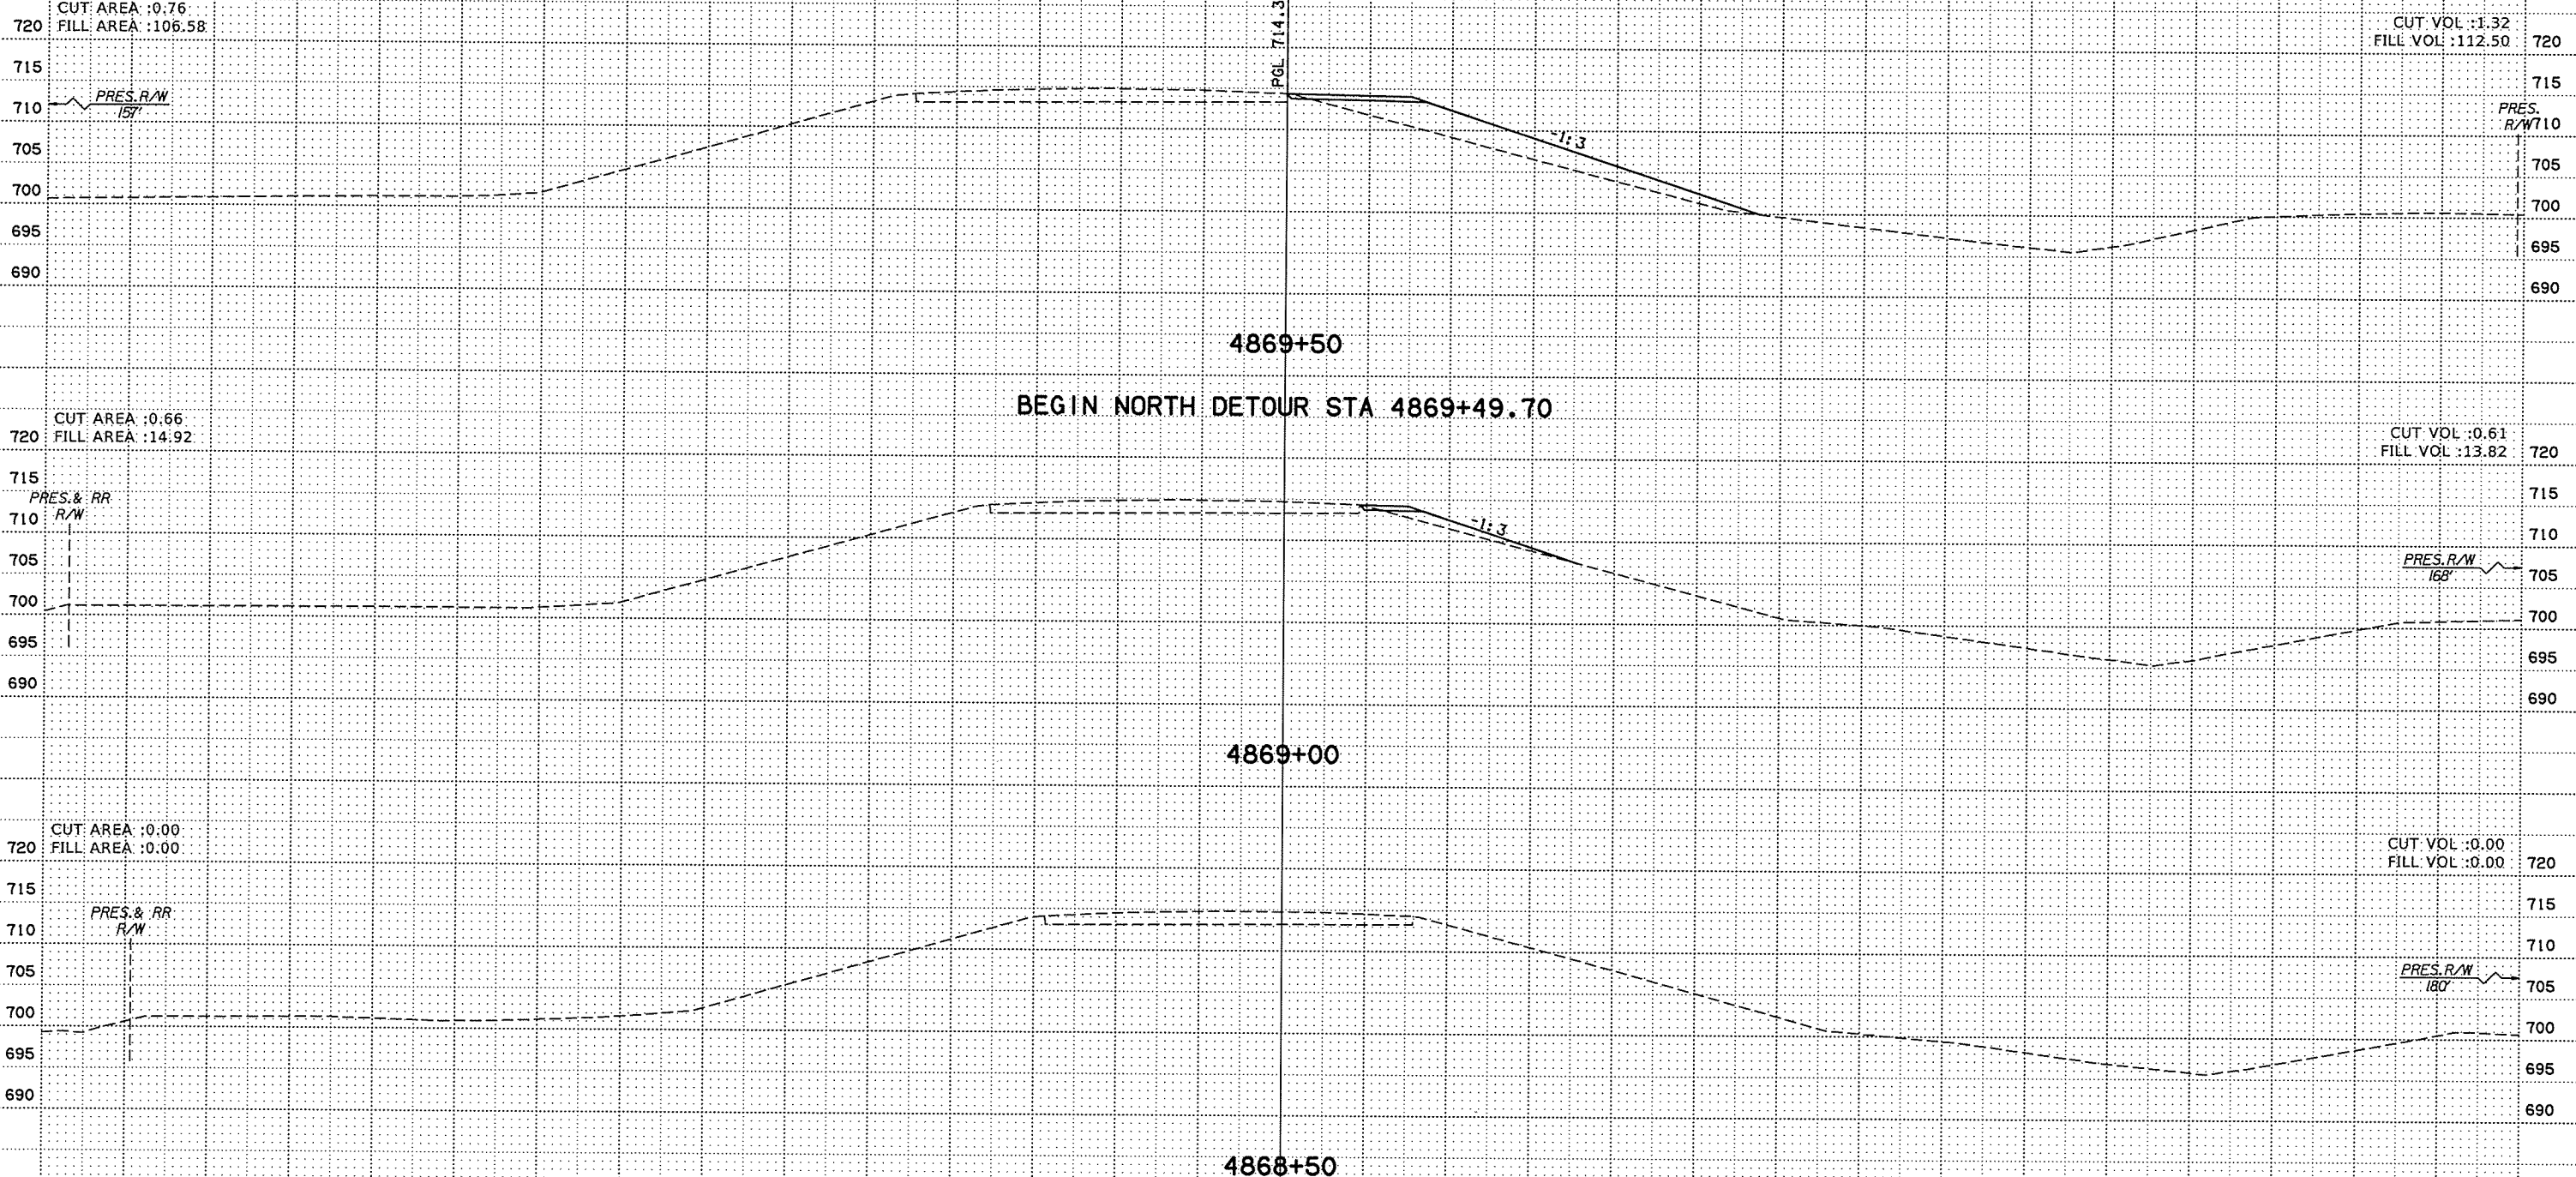

BEGIN NORTH DETOUR STA 4869+49.70

STA. 4868+50 TO STA. 4869+50

**NORTH DETOUR** SCALE: 1"=10'  
 US 169 OVER OPOSSUM CREEK NOWATA COUNTY  
 Job Piece No. 27092(04) Sheet No. X42

-150 -100 -50 0 50 100 150