


P:\E\650-TUL\CIV\25523\000_000T_US169Br.dgn\20_DESGN\40_CAD_Opossum\DGNC\27092(04)_C_NDetour_Xsect_02.dgn

7/12/2016

8:33:44 AM

-150 -100 -50 0 50 100 150

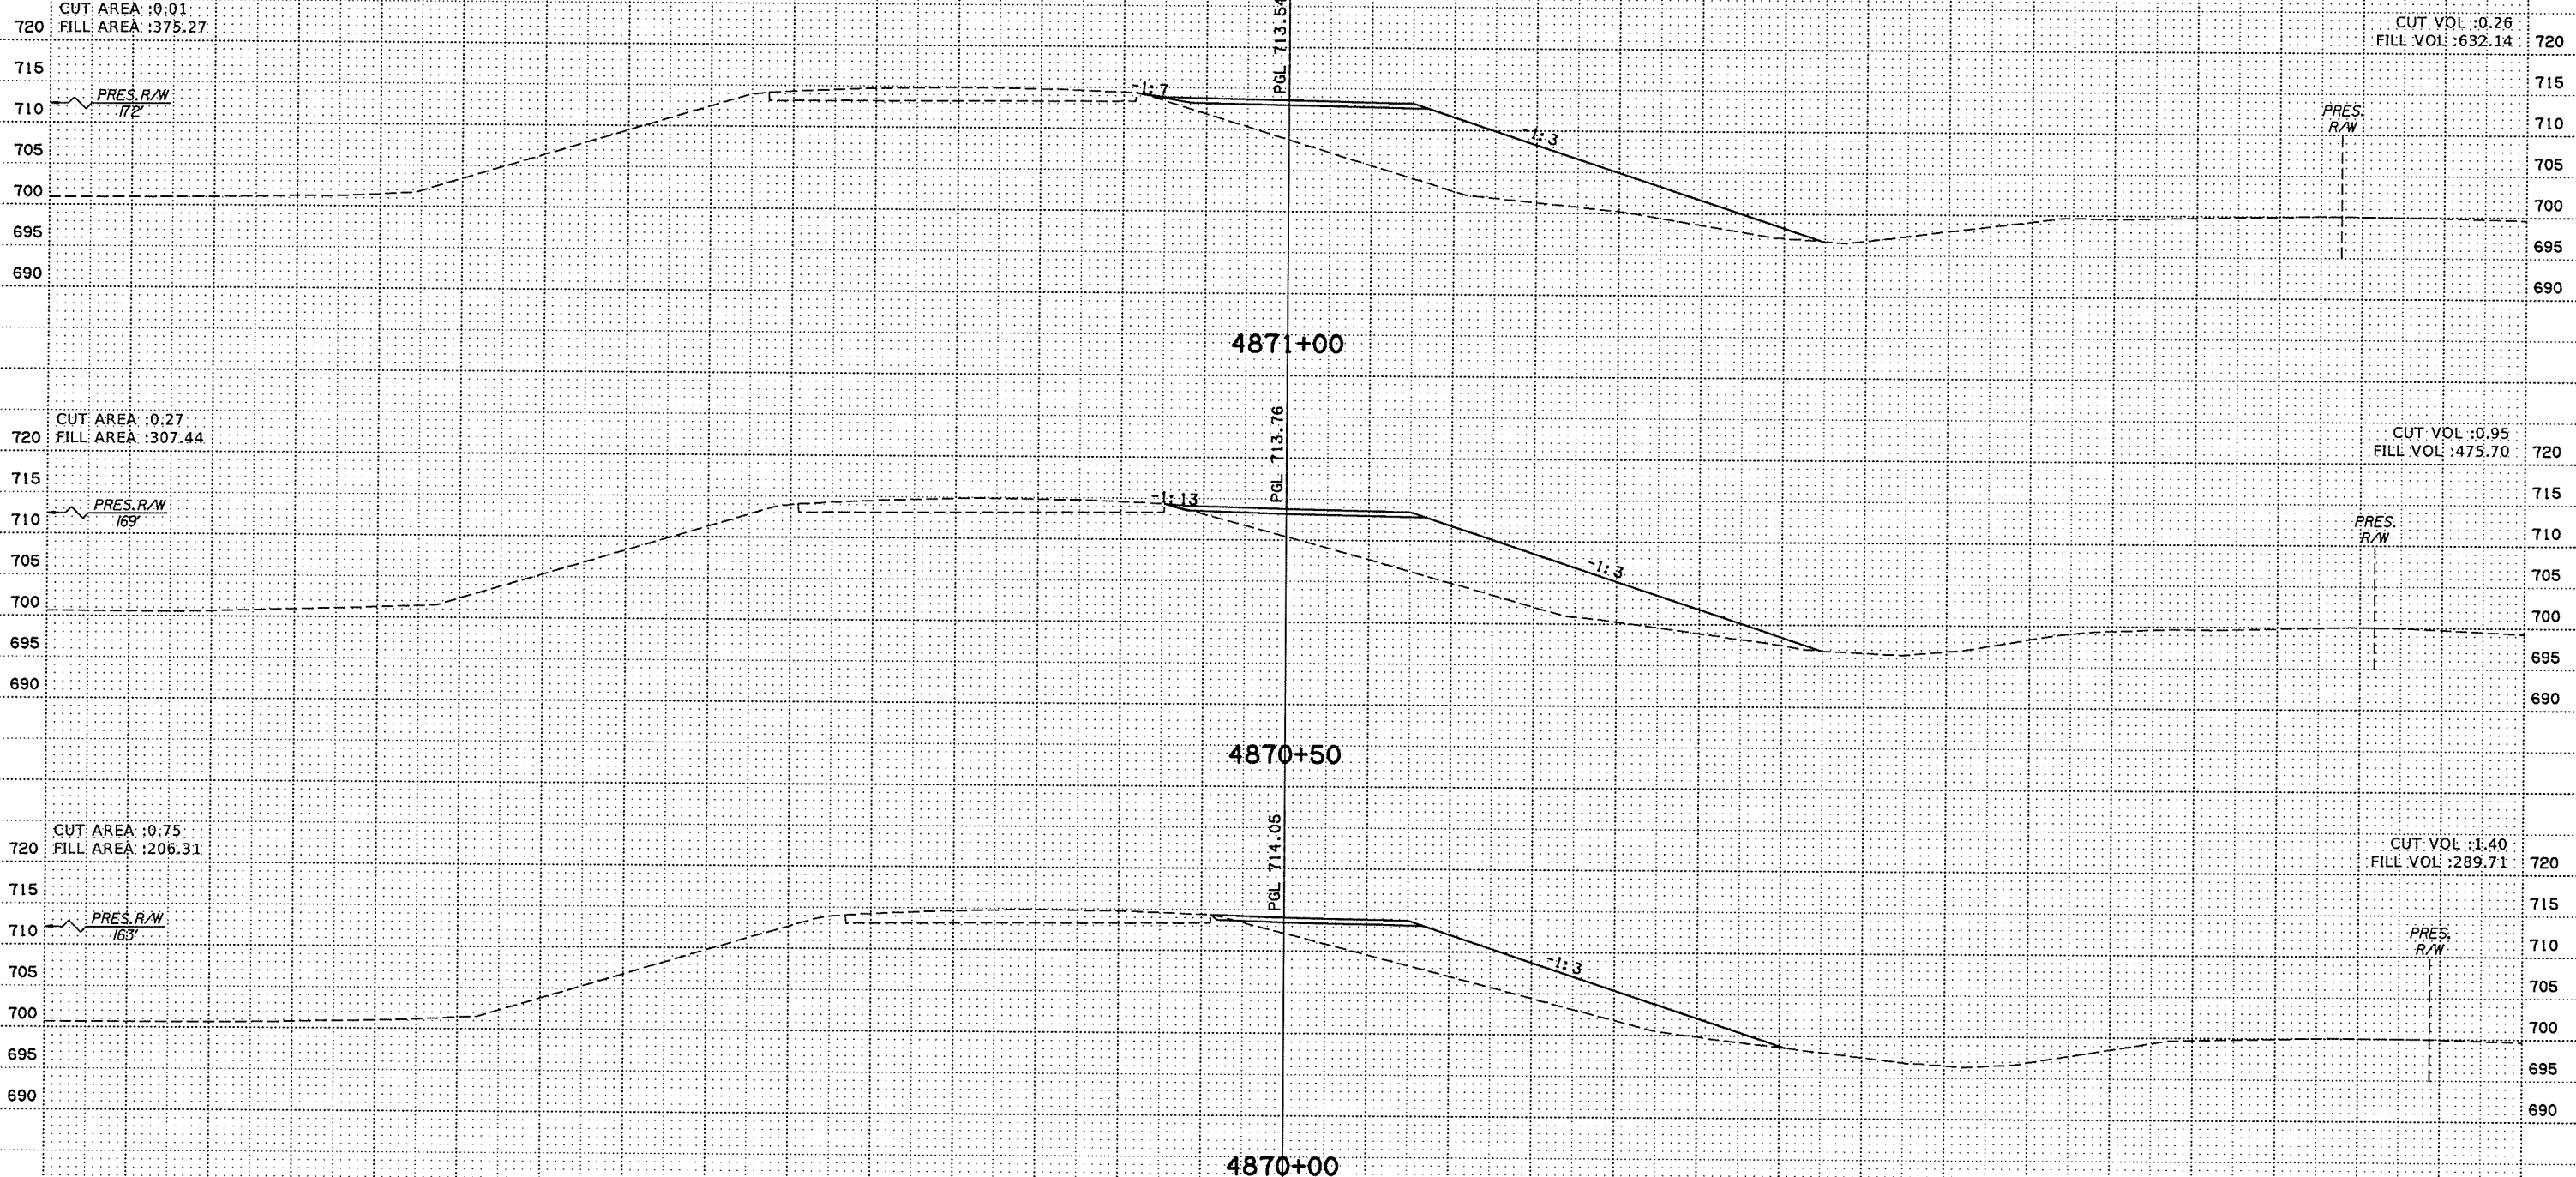

-150 -100 -50 0 50 100 150

STA. 4870+00 TO STA. 4871+00

NORTH DETOUR SCALE: 1"=10'
 US 169 OVER OPOSSUM CREEK NOWATA COUNTY
 Job Piece No. 27092(04) Sheet No. X43