


P:\E\1650-TUL\CIV\25523\1000-000T\_US169Br-dg\20\_DESGN\40\_CAD\_Opossum\DGN\C\27092\041\_C\_NDetour\_Xsect\_03.dgn

8:33:46 AM

7/12/2016

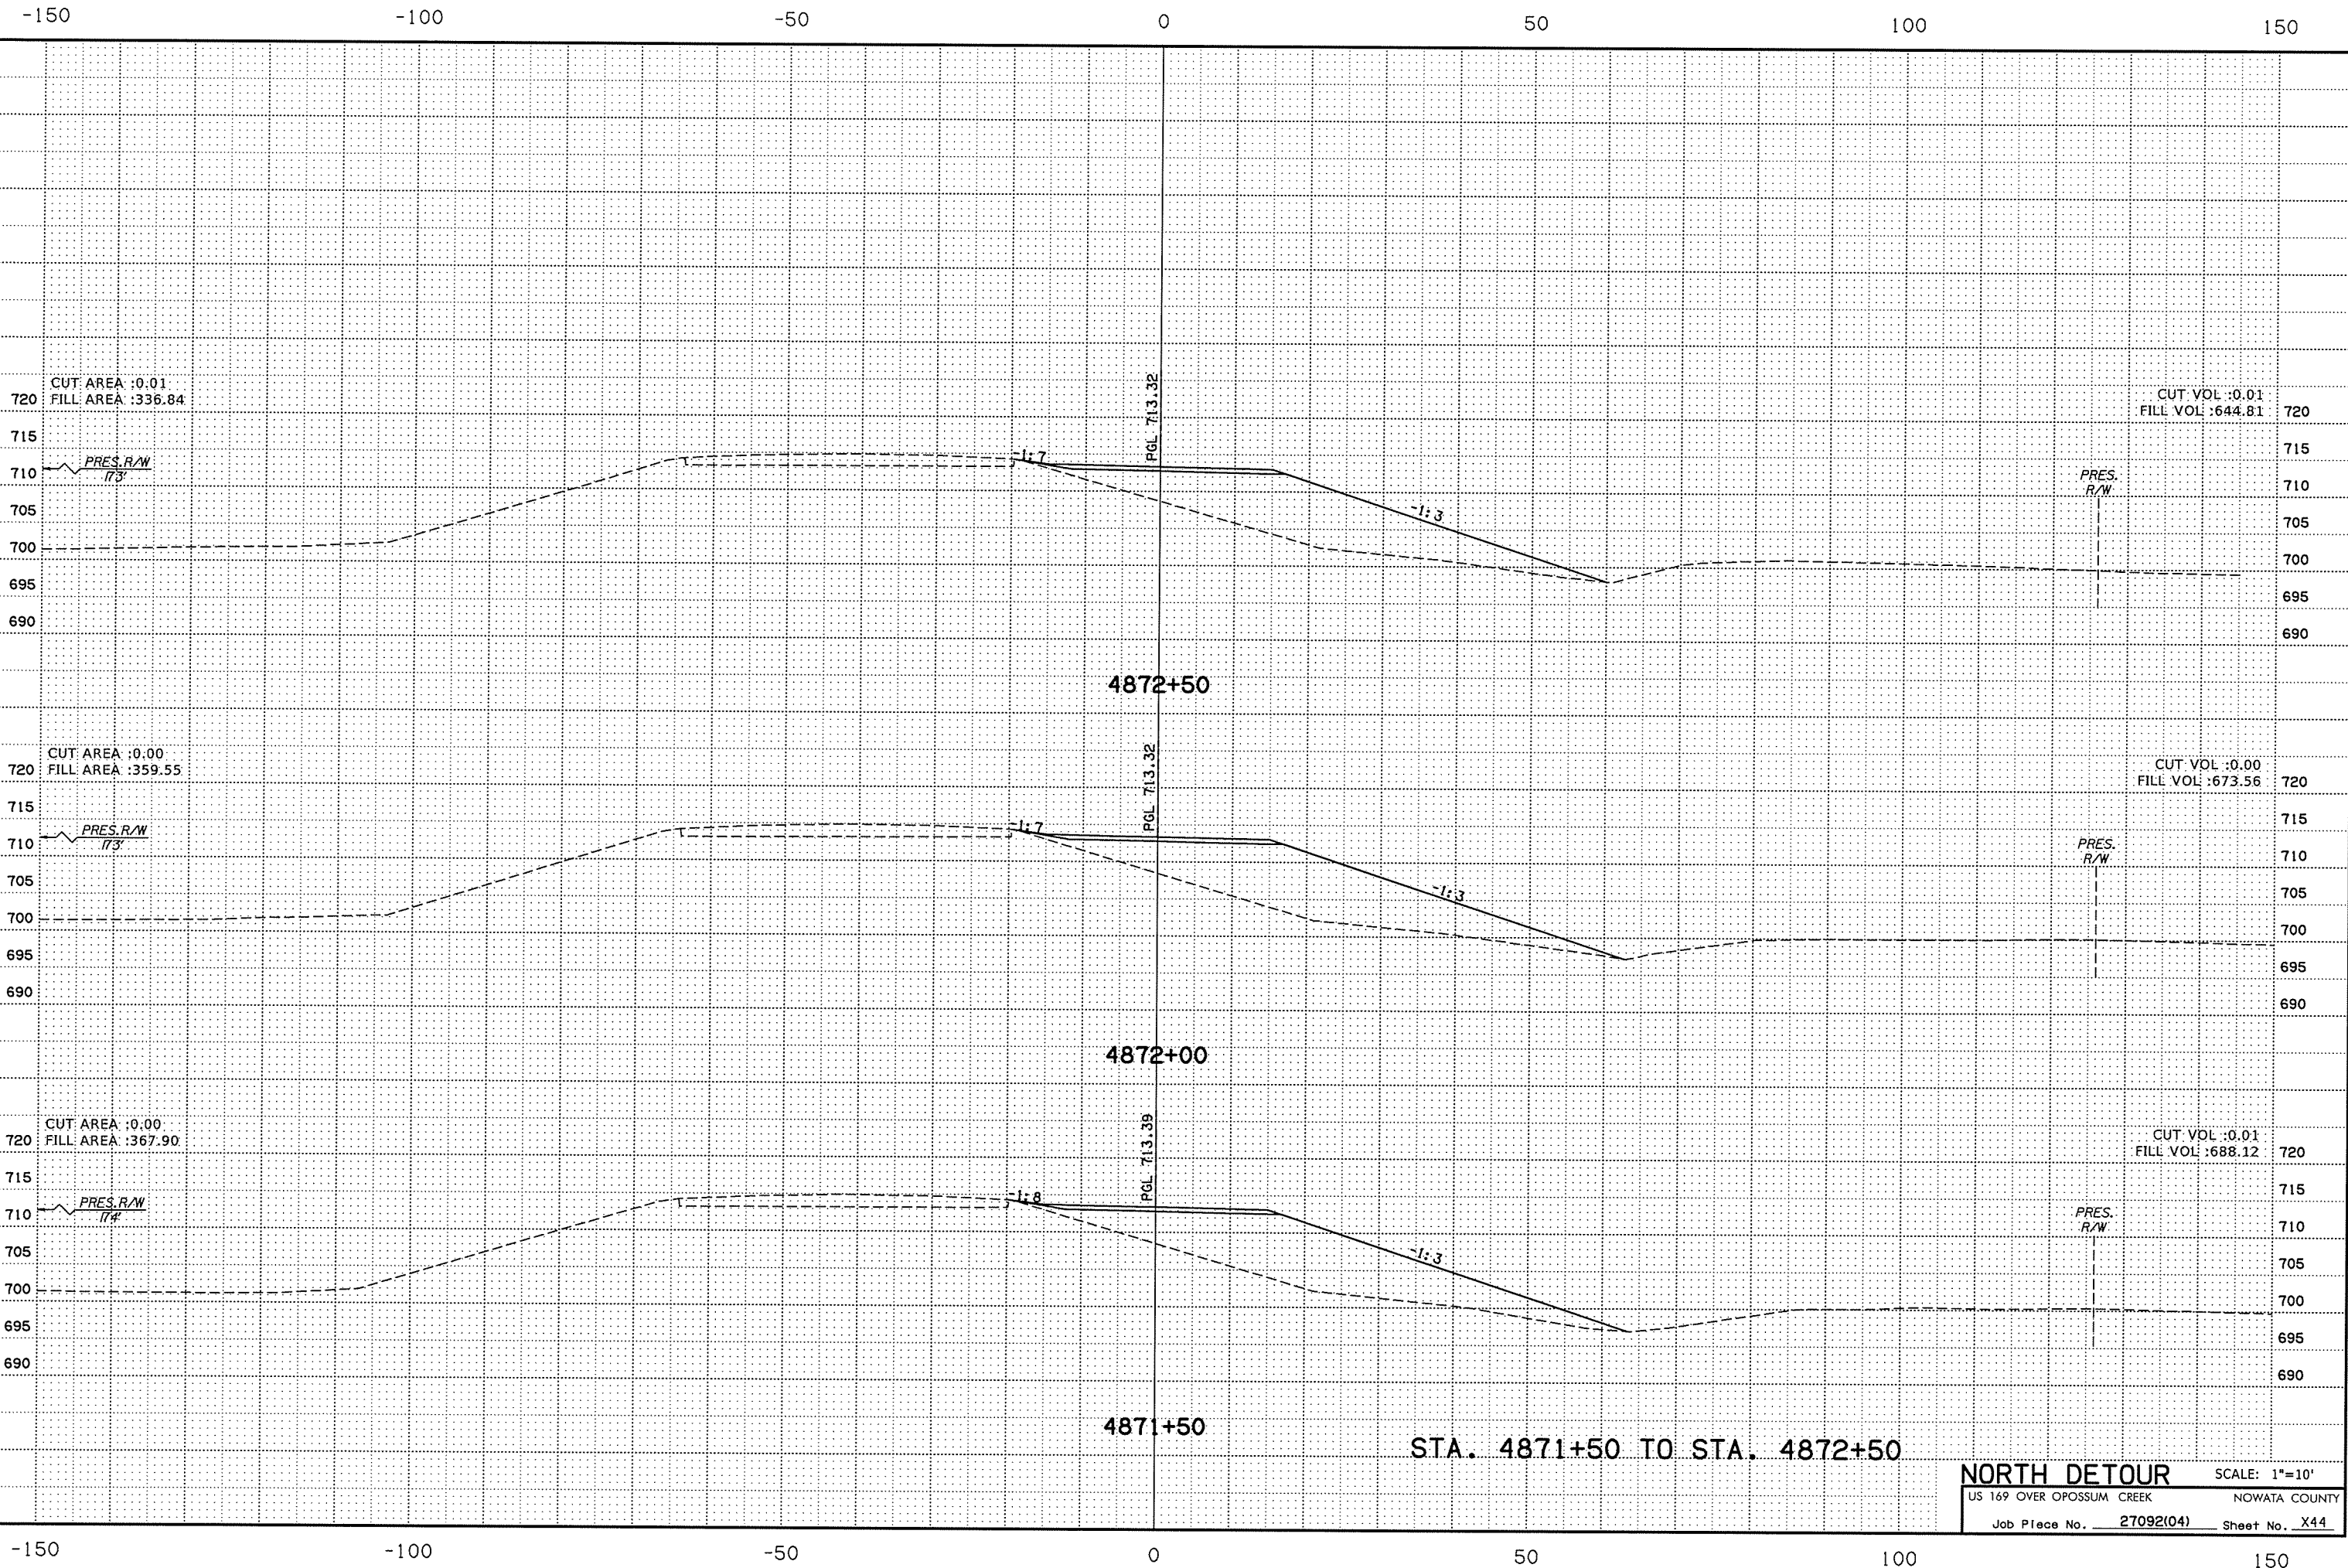

STA. 4871+50 TO STA. 4872+50

**NORTH DETOUR** SCALE: 1"=10'  
 US 169 OVER OPOSSUM CREEK NOWATA COUNTY  
 Job Piece No. 27092(04) Sheet No. X44

-150 -100 -50 0 50 100 150