


P:\ECL\650-TUL\CIV\25523\000T_US\69Br-dg\20_DESGN\40_CAD_Opossum\DGN\C\27092(04)_C_NDetour_Xsect_04.dgn

7/12/2016

8:33:48 AM

-150 -100 -50 0 50 100 150

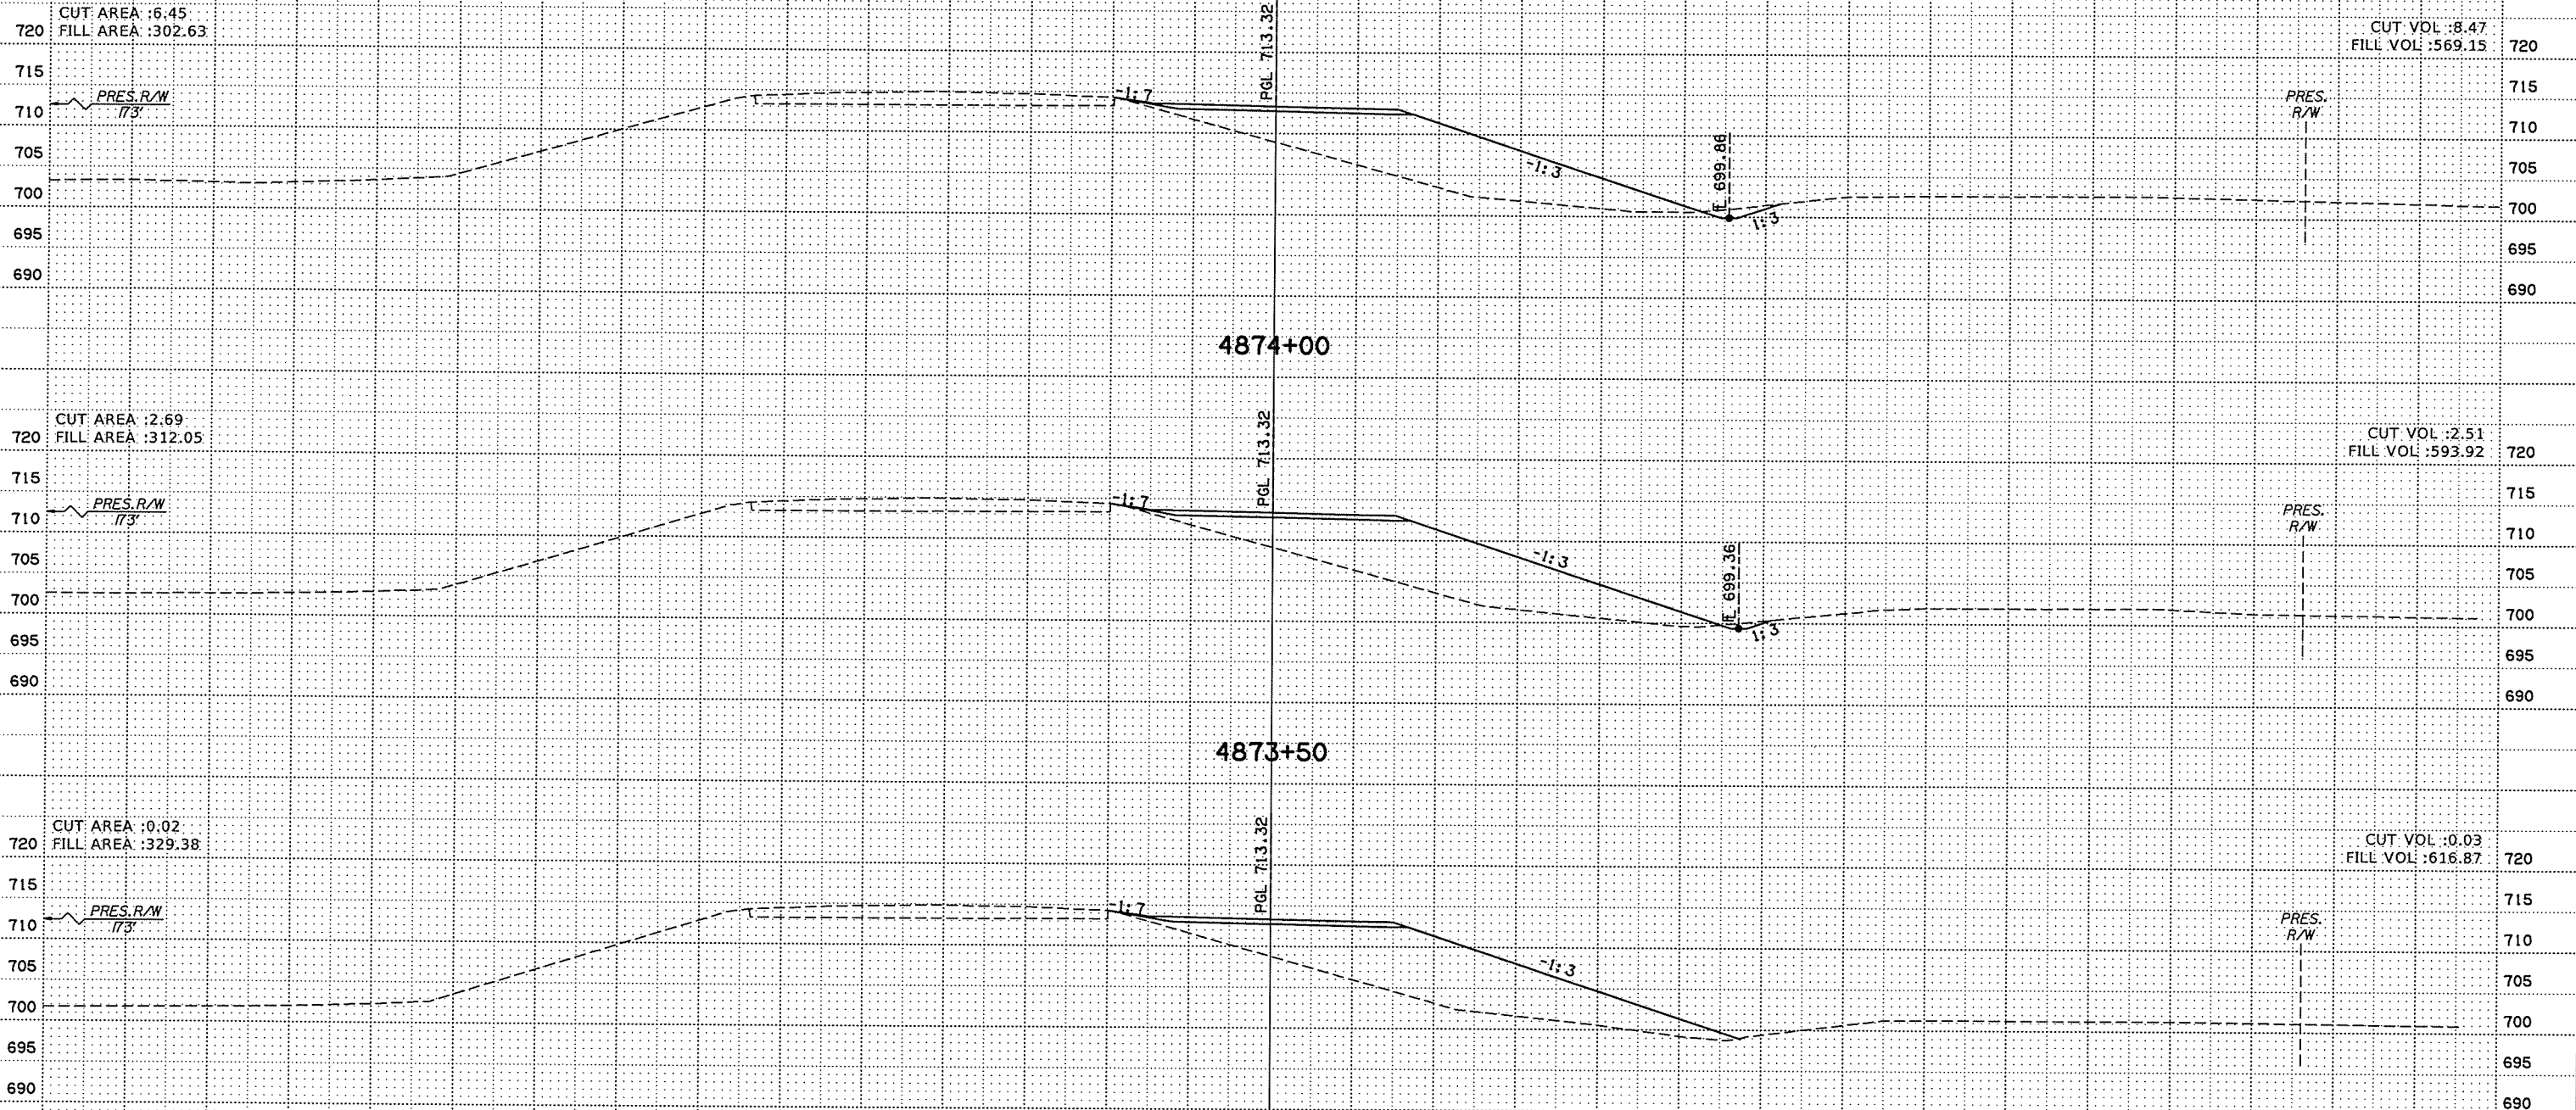

-150 -100 -50 0 50 100 150

STA. 4873+00 TO STA. 4874+00

NORTH DETOUR SCALE: 1"=10'
 US 169 OVER OPOSSUM CREEK NOWATA COUNTY
 Job Piece No. 27092(04) Sheet No. X45