


P:\ECN\650-TUL\CIV\25523\1000\_000T\_US169BR\dg\20\_DESGN\40\_CAD\_Opossum\DCN\C\27092(04)\_C\_NDetour\_Xsect\_06.dgn 7/12/2016 8:33:52 AM

-150 -100 -50 0 50 100 150

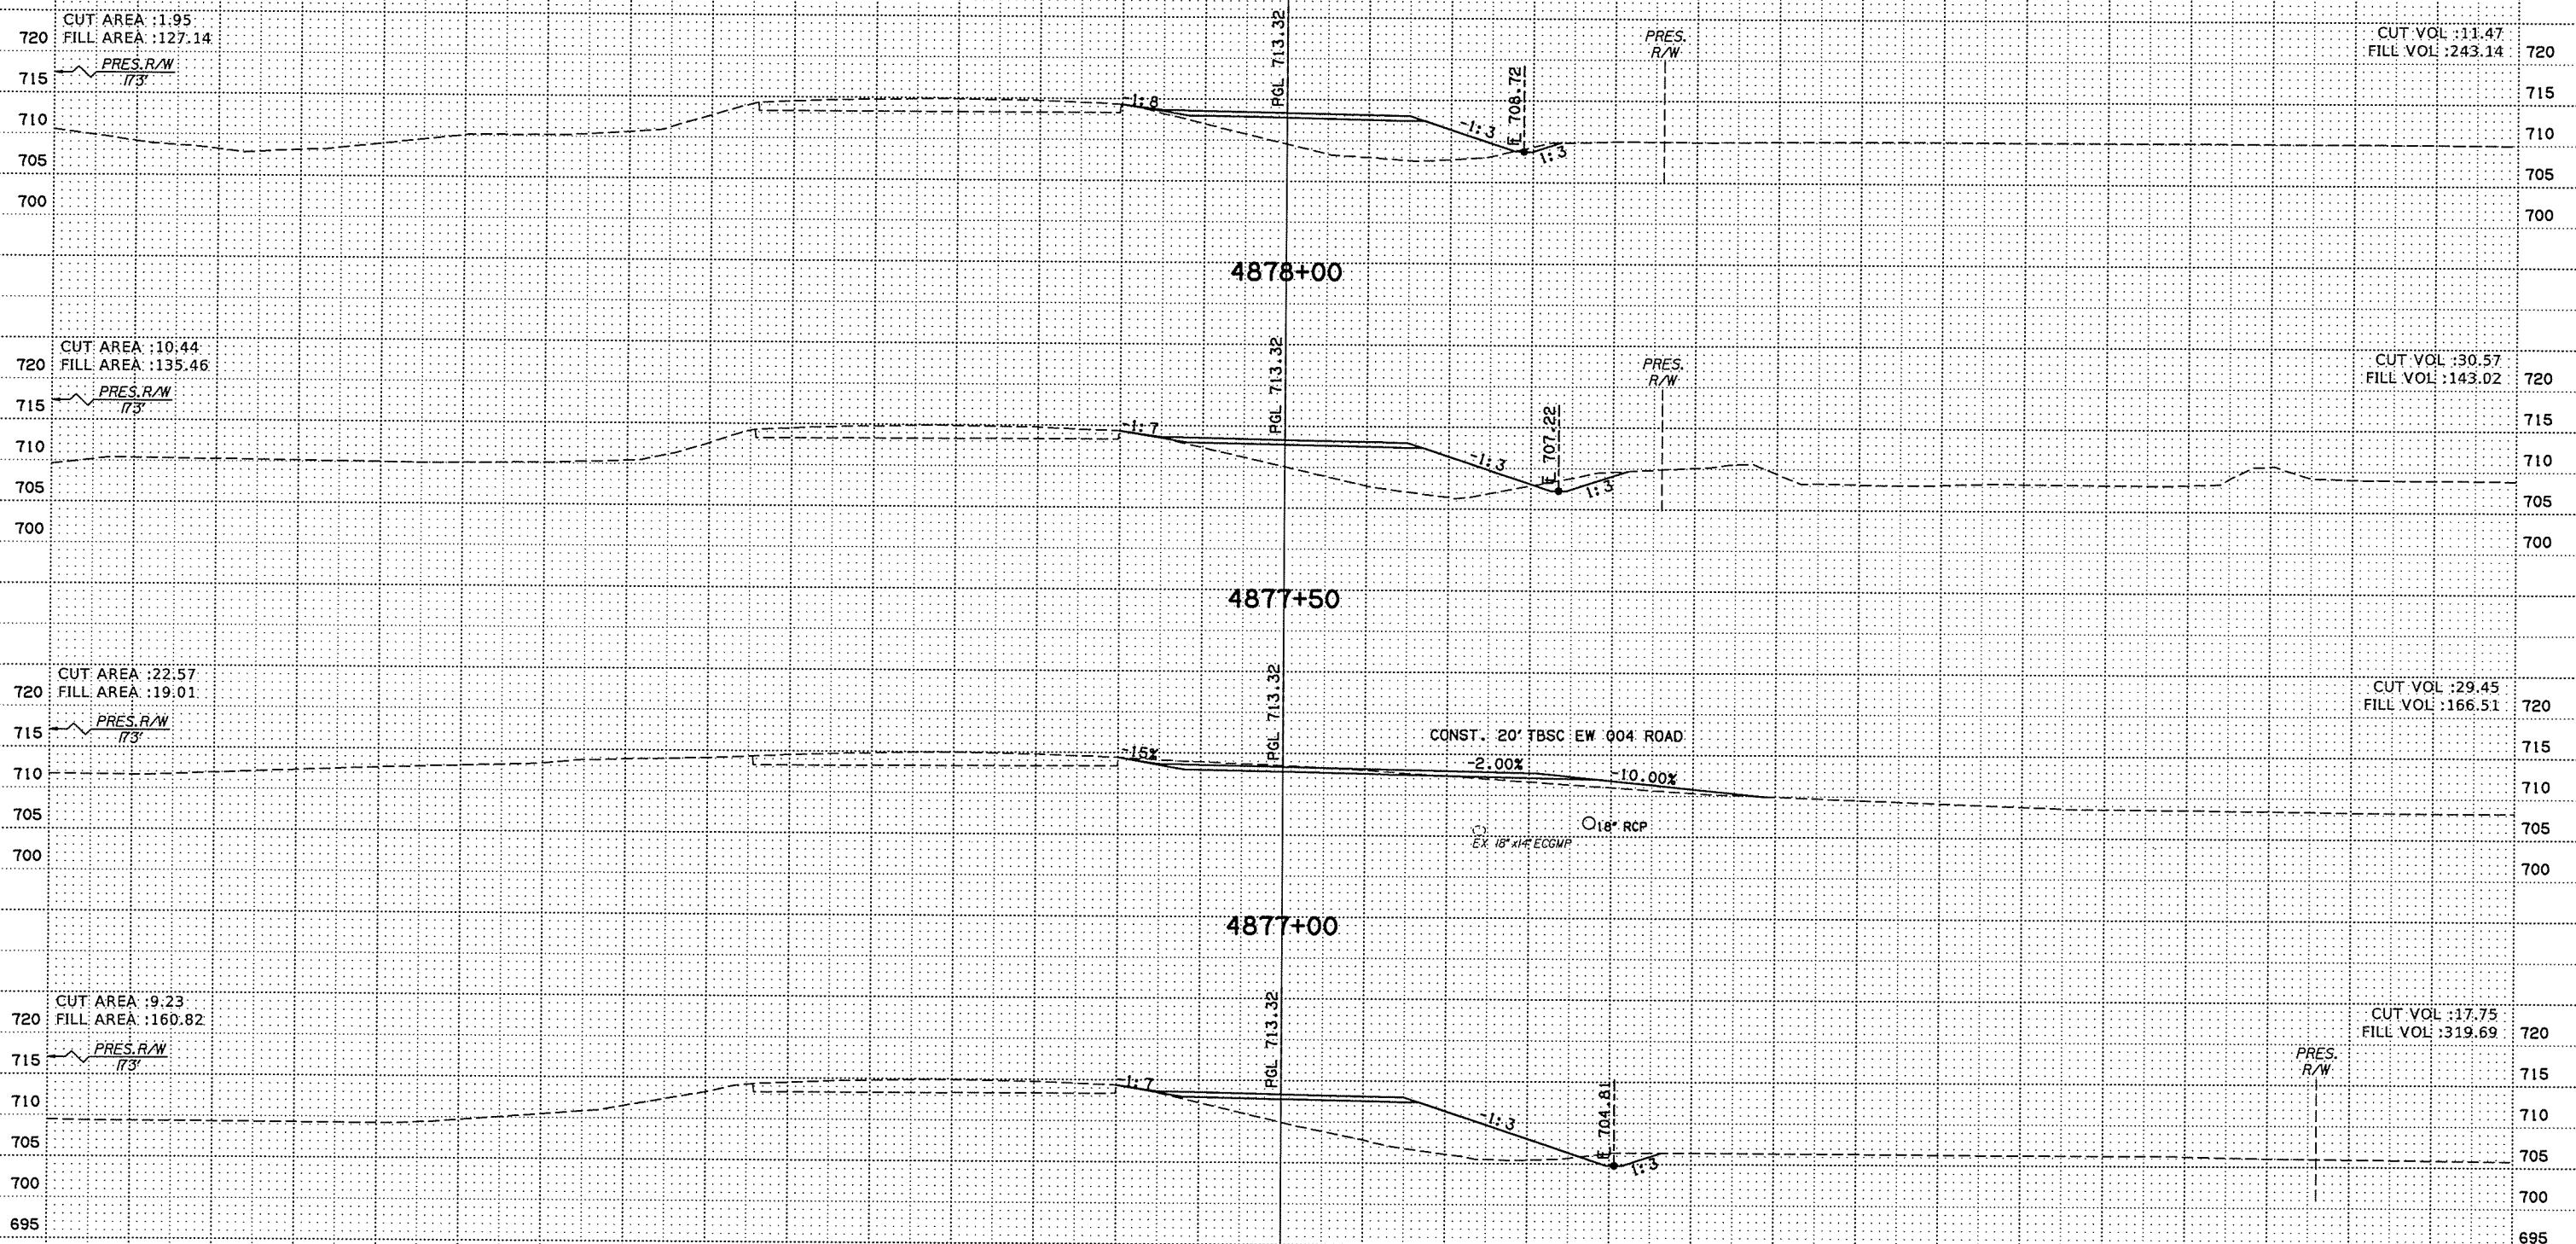

-150 -100 -50 0 50 100 150

STA. 4876+50 TO STA. 4878+00

**NORTH DETOUR** SCALE: 1"=10'  
 US 169 OVER OPOSSUM CREEK NOWATA COUNTY  
 Job Piece No. 27092(04) Sheet No. X47