
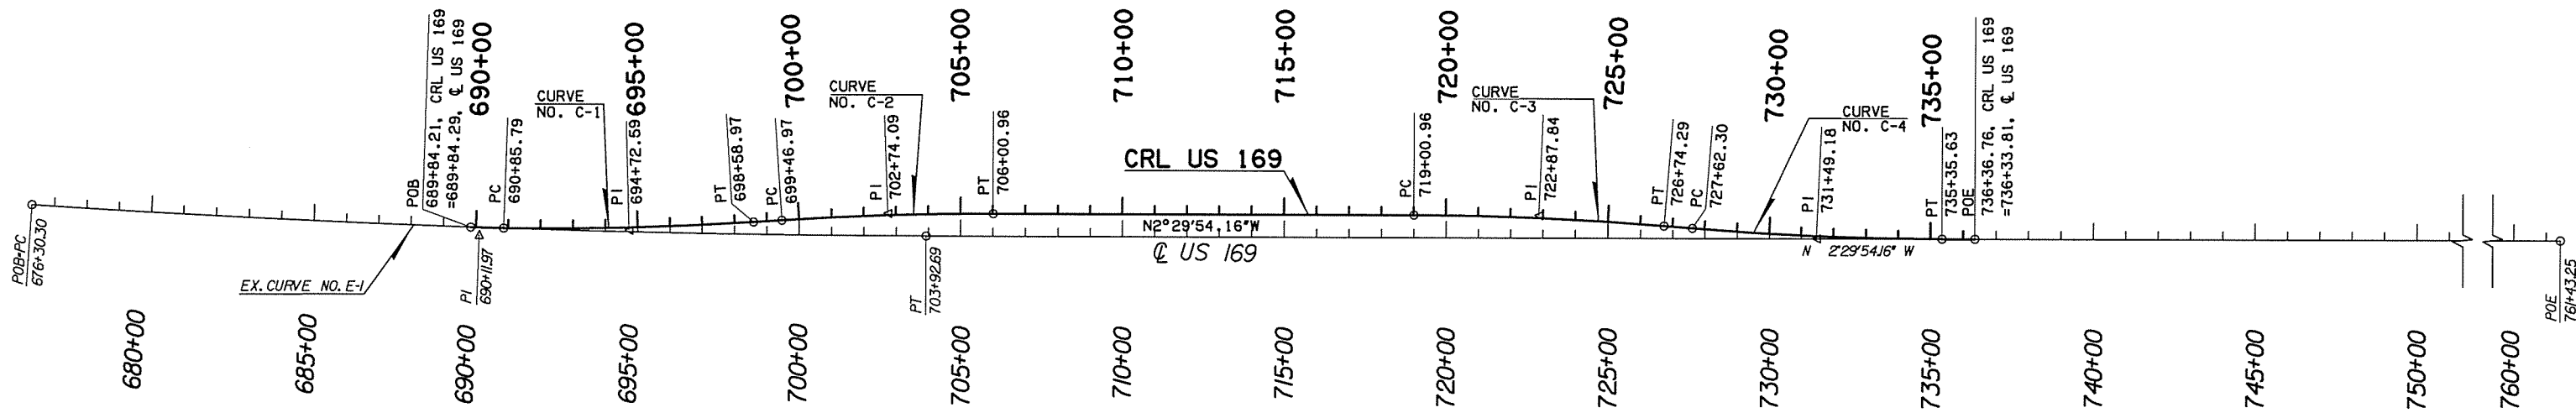


001	DIVISION	STATE	J/P PROJ NO	FISCAL YEAR	SHEET NO	TOTAL SHEETS
8	OKLA	247501041		14	127	

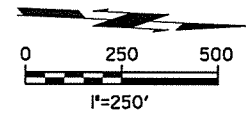

CURVE NO.	STATION	CARDINAL POINTS		DELTA	DEGREE	CURVE DATA				SUPER ELEVATION		
		NORTHING (FEET)	EASTING (FEET)			RADIUS (FEET)	TANGENT (FEET)	ARC LENGTH (FEET)	EXTERNAL (FEET)	V (MPH)	E (FT/FT)	S (FT/FT)
E-1	PC 676+30.30	694201.1352	2661902.4090	3°39'35.55" LT	0°07'56.96"	43245.690	1381.669	2762.399	22.066	NA	NA	NA
	PI 690+11.97	695582.5206	2661930.4163									
	PT 703+92.69	696962.8765	2661870.1878									
	POE 761+43.25	702707.9645	2661619.5148									

CURVE NO.	STATION	CARDINAL POINTS		DELTA	DEGREE	CURVE DATA				SUPER ELEVATION		
		NORTHING (FEET)	EASTING (FEET)			RADIUS (FEET)	TANGENT (FEET)	ARC LENGTH (FEET)	EXTERNAL (FEET)	V (MPH)	E (FT/FT)	S (FT/FT)
	POB 689+84.21	695555.0641	2661908.6605									
	PC 690+85.79	695656.6368	2661907.4200									
C-1	PI 694+72.59	696043.2518	2661895.4032	4°39'29.64" LT	0°36'08.93"	9510.000	386.802	773.177	7.863	65	8%	-2.00%
	PT 698+58.97	696427.6138	2661852.0283									
	PC 699+46.97	696515.0588	2661842.1602									
C-2	PI 702+74.09	696840.1199	2661805.4774	3°56'24.57" RT	0°36'08.93"	9510.000	327.124	653.991	5.625	65	8%	2.00%
	PT 706+00.96	697166.9332	2661791.2177									
	PC 719+00.96	698465.6975	2661734.5492									
C-3	PI 722+87.84	698852.2114	2661717.6847	4°39'33.10" RT	0°36'08.93"	9510.000	386.882	773.337	7.866	65	8%	2.00%
	PT 726+74.29	699238.8180	2661732.2718									
	PC 727+62.30	699326.7566	2661735.5898									
C-4	PI 731+49.18	699713.3632	2661750.1770	4°39'33.10" LT	0°36'08.93"	9510.000	386.882	773.337	7.866	65	8%	-2.00%
	PT 735+35.63	700099.8771	2661733.3124									
	POE 736+36.76	700200.9105	2661728.9041									

Design		US 169 OVER HICKORY CREEK	NOWATA COUNTY
Drawn		GEOMETRIC DATA (1)	
Checked			
Approved			
Squad			
		State Job No. 24750(04)	Sheet No. 14