
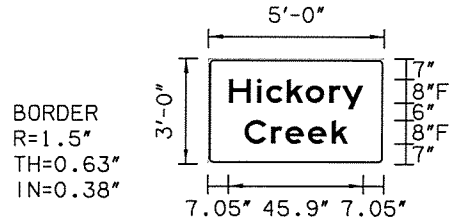
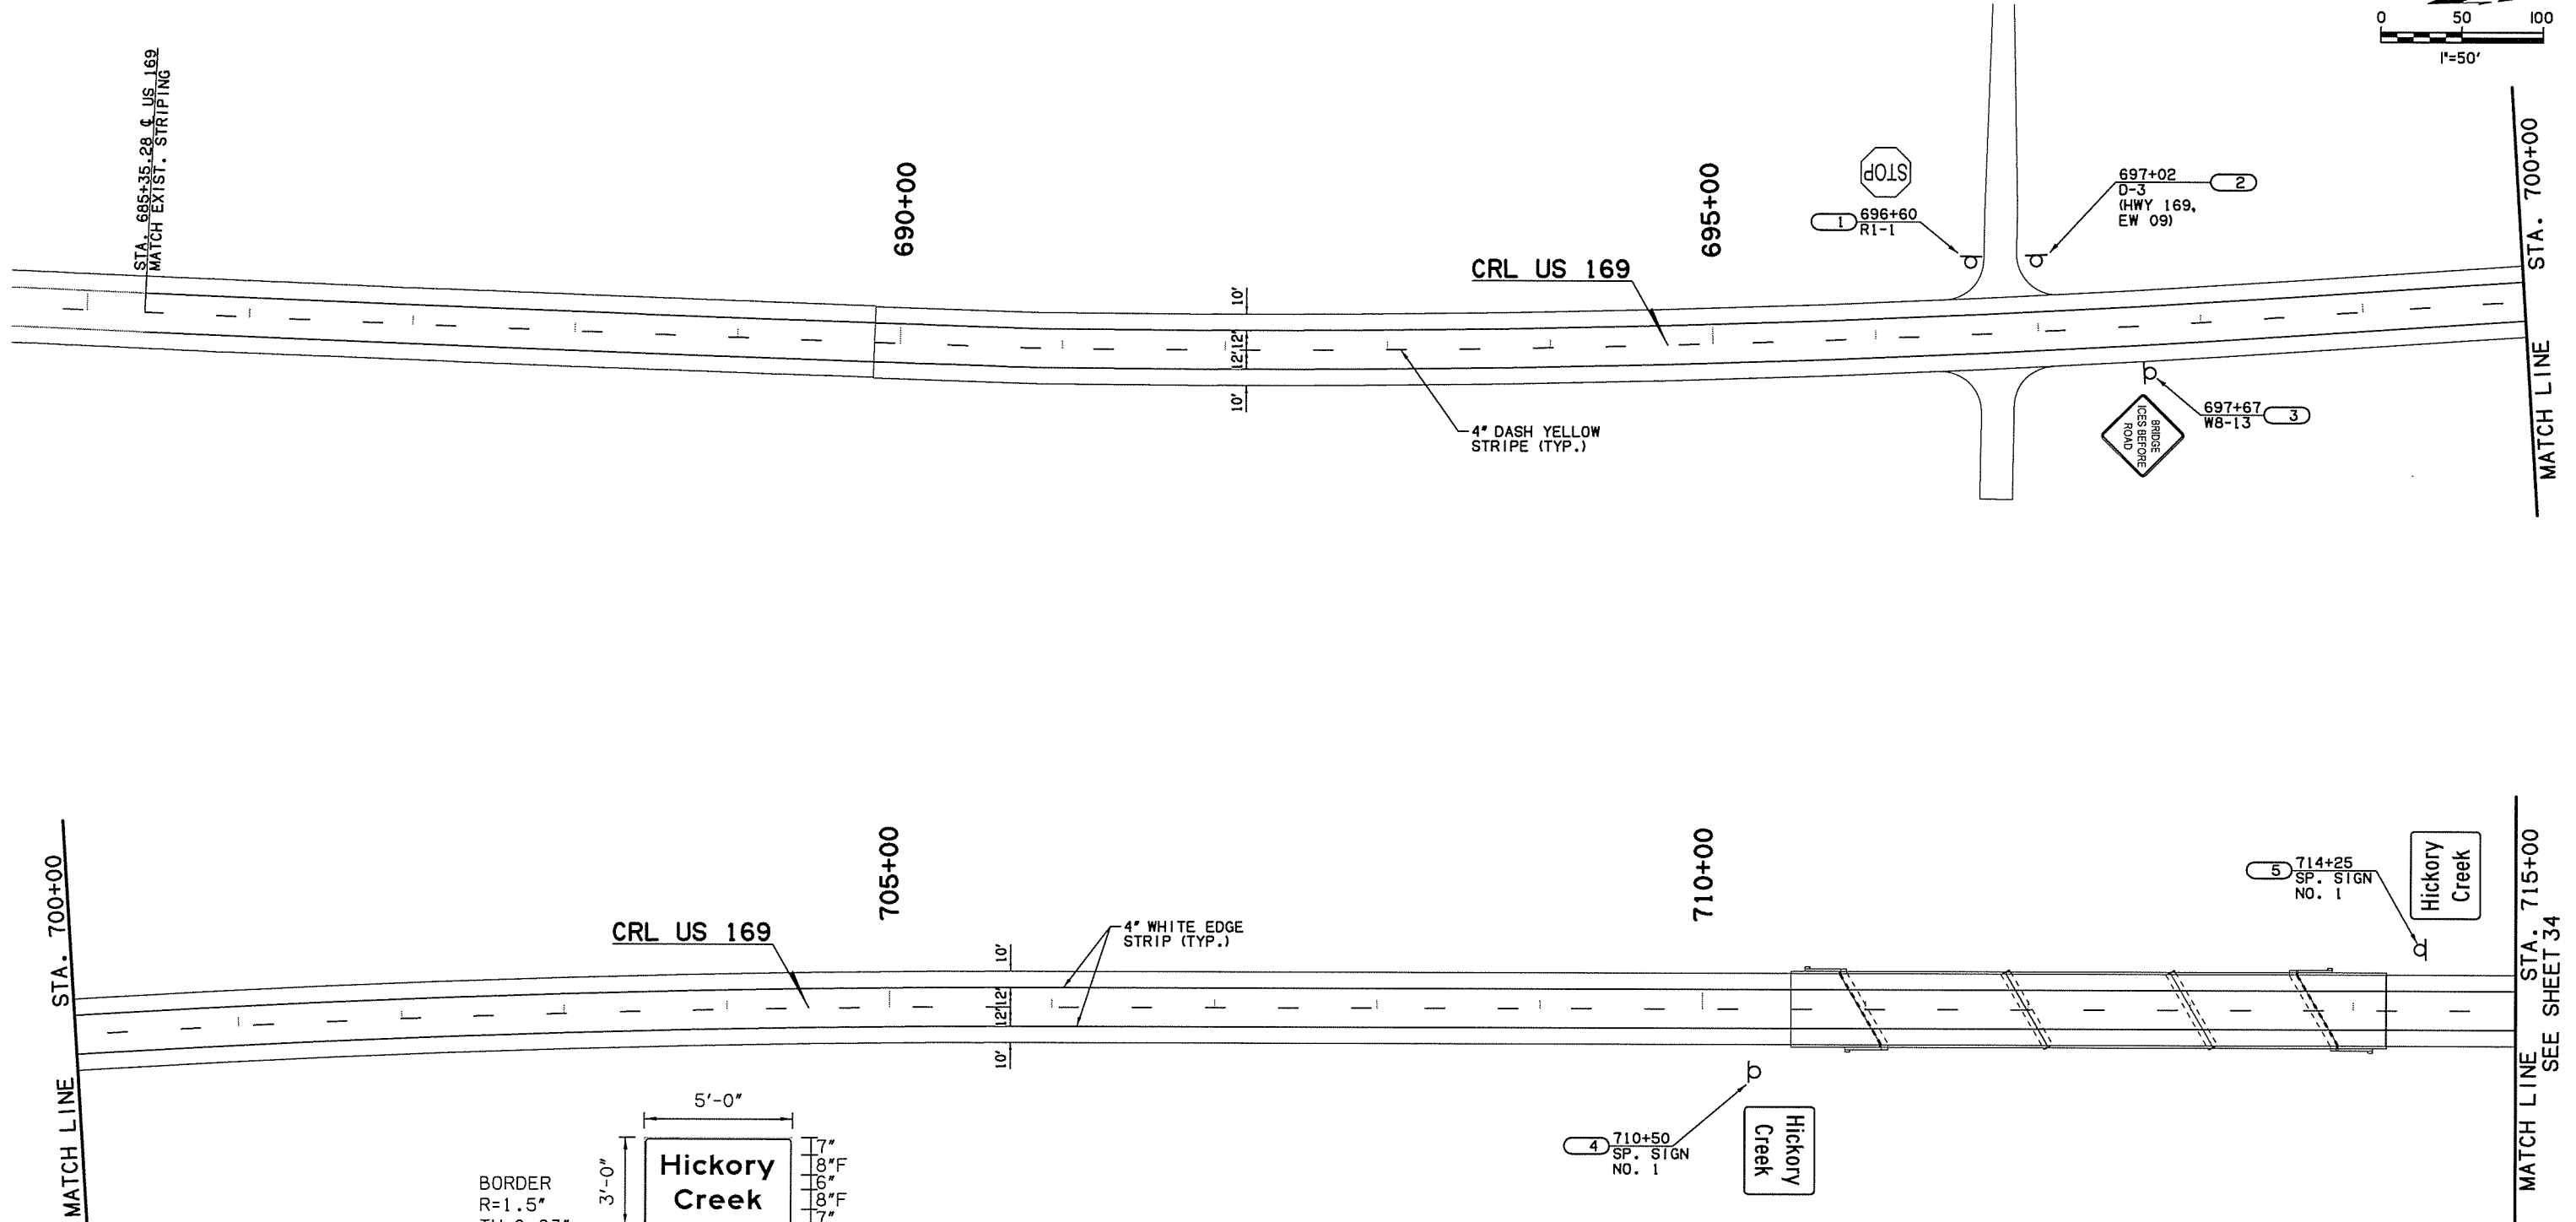


DDI	DIVISION	STATE	J/P PROJ NO	FISCAL YEAR	SHEET NO	TOTAL SHEETS
	8	OKLA	24750(04)		33	127

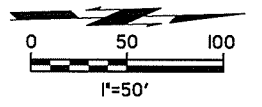

Dimensions are in inches, tenths
Letter locations are panel edge to lower left corner

LETTER POSITIONS (X)		LENGTH	SERIES/SIZE					
H	i	c	k	o	r	y		F 2000
7	16.6	19.8	26.7	33.2	41.2	45.6	45.9	
C	r	e	e	k				F 2000
12.4	21.4	26.3	34	42			35.2	

SPECIAL SIGN NO. 1
15.0 SF

SIGN NUMBER	SP. SIGN NO. 1
WIDTH x HGHT.	5' -0" x 3' -0"
BORDER WIDTH	0.63"
CORNER RADIUS	1.5"
MOUNTING	Ground
BACKGROUND	TYPE: Reflective COLOR: Green
LEGEND/BORDER	TYPE: Reflective COLOR: White/White

Design		US 169 OVER HICKORY CREEK	NOWATA COUNTY
Drawn		SIGNING & STRIPING (1)	
Checked			
Approved			
Squad			
		State Job No. 24750(04)	Sheet No. 33