


P:\E\1650-TUL\CIV\255231000\_0001\_US169Br.dg\20\_DESGN\40\_CAD\_Hickory\04\24750(04)\_C.X\_Sect\_04.dgn

7/12/2016

7:57:01 AM

-150 -100 -50 0 50 100 150

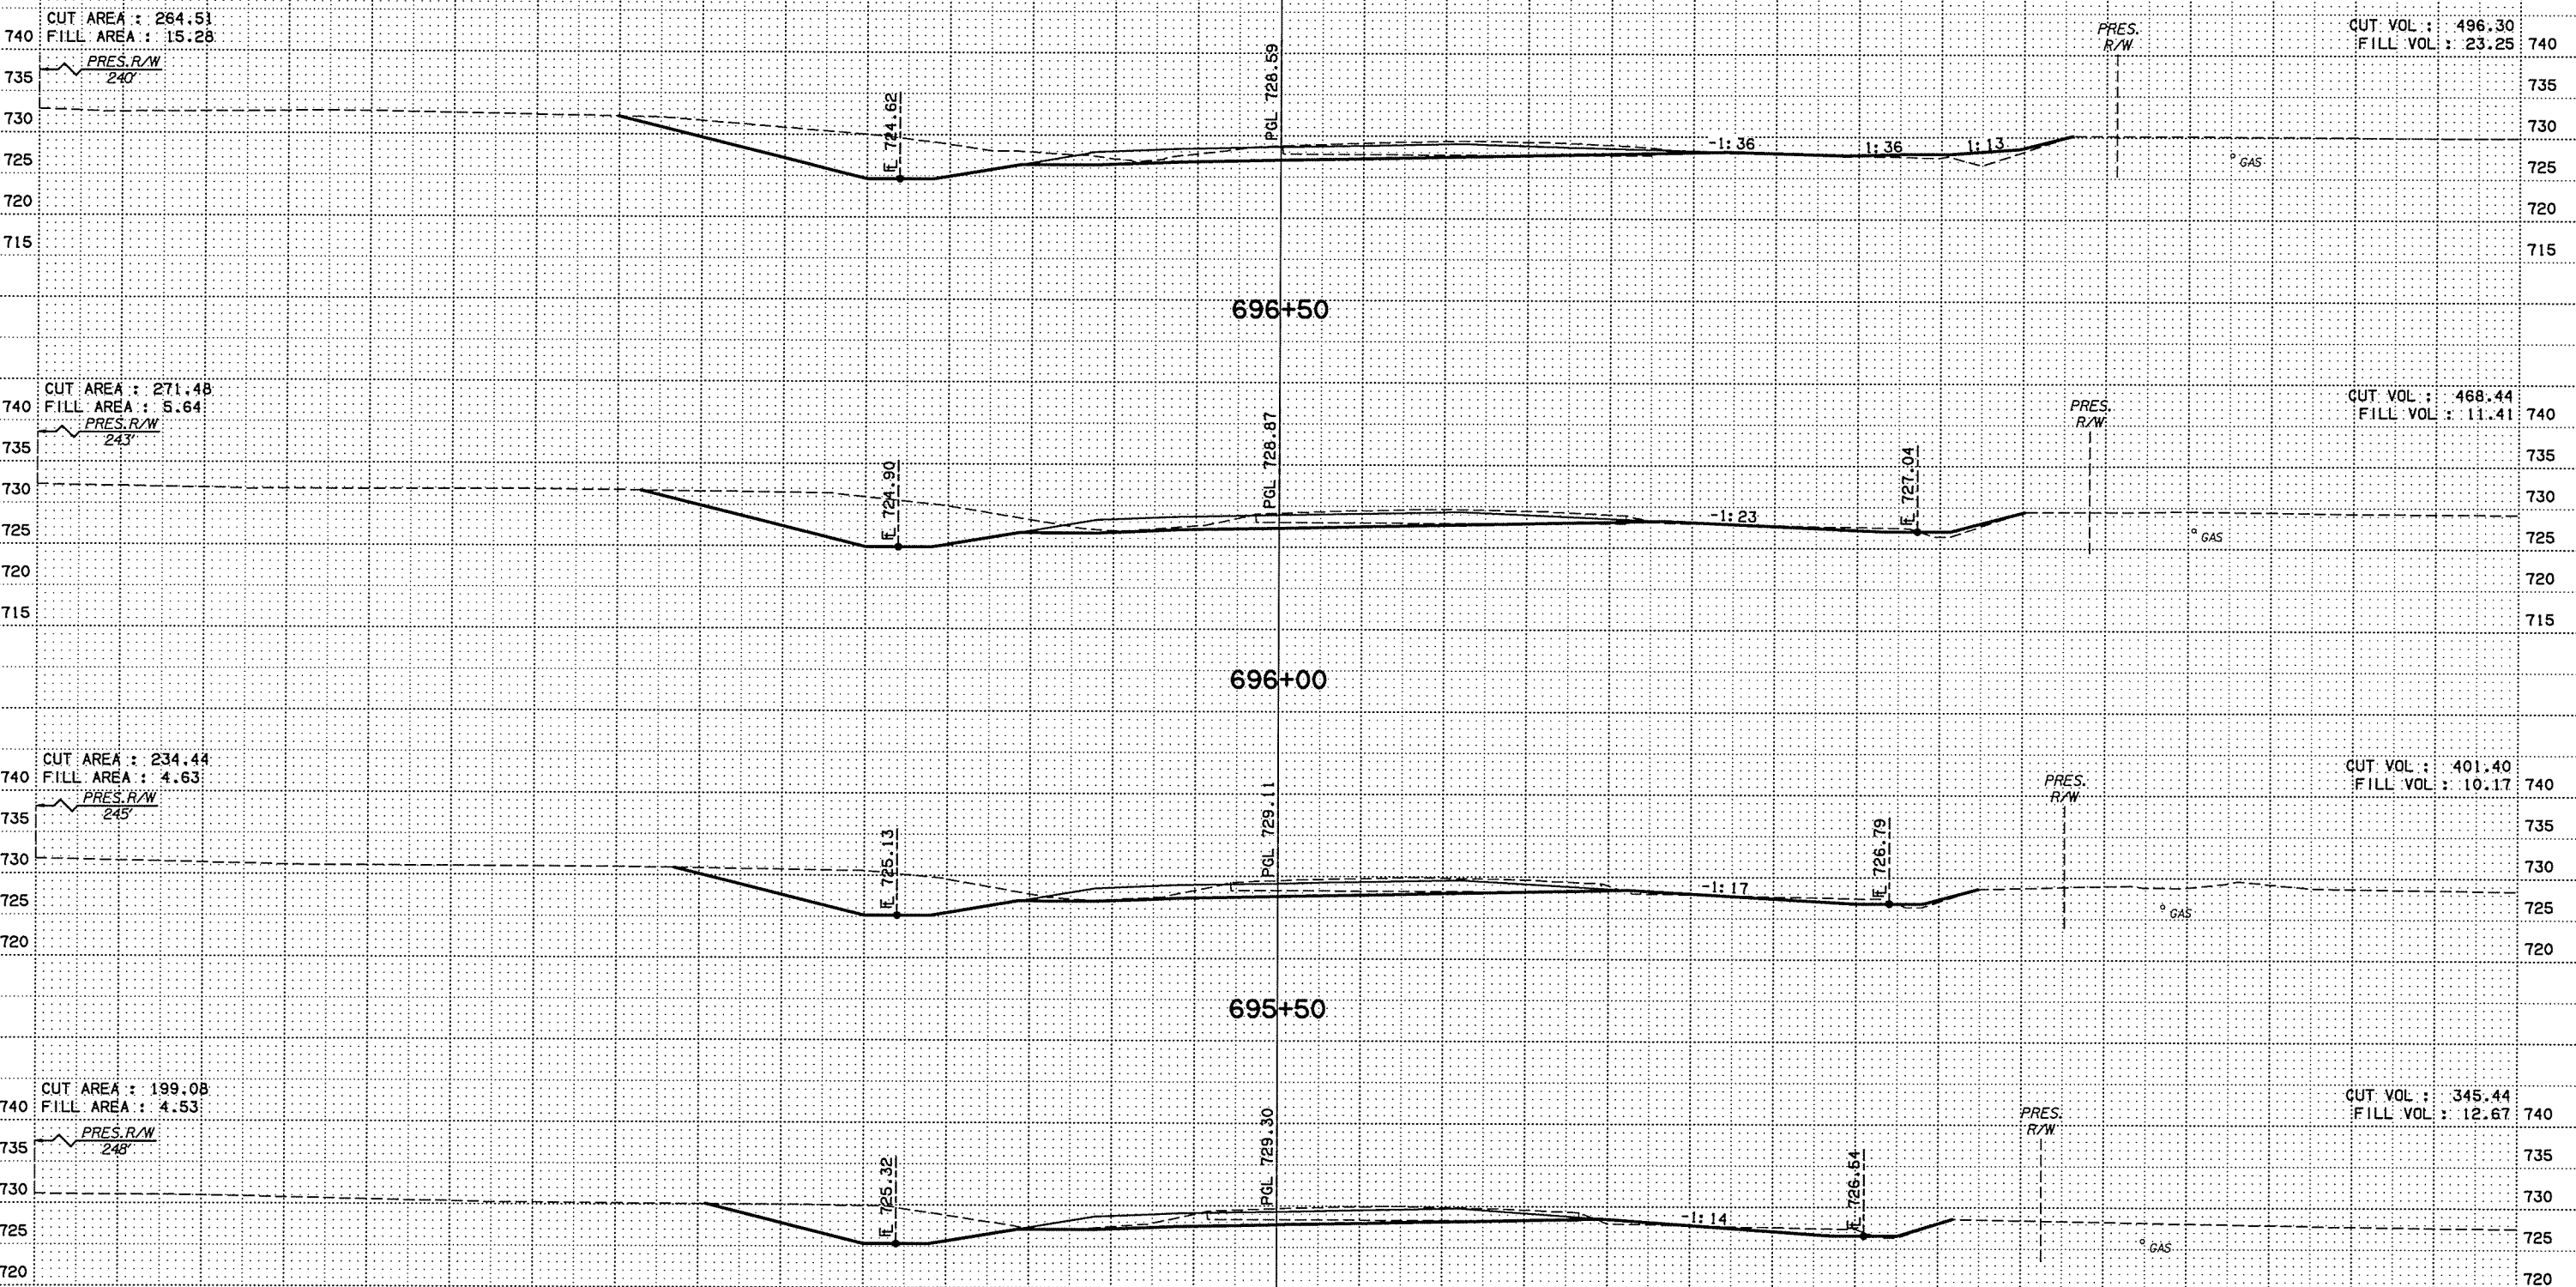

STA. 695+00 TO STA. 696+50

**US 169** SCALE: 1"=10'  
 US 169 OVER HICKORY CREEK NOWATA COUNTY  
 Job Piece No. 24750(04) Sheet No. X4

-150 -100 -50 0 50 100 150