


P:\EC\1650-TUL\CIV\25523\000_ODOT_US169B\20_DESGN\40_CAD_Hickory\04_C.X_Sect_06.dgn

7/12/2016

7:57:05 AM

-150 -100 -50 0 50 100 150

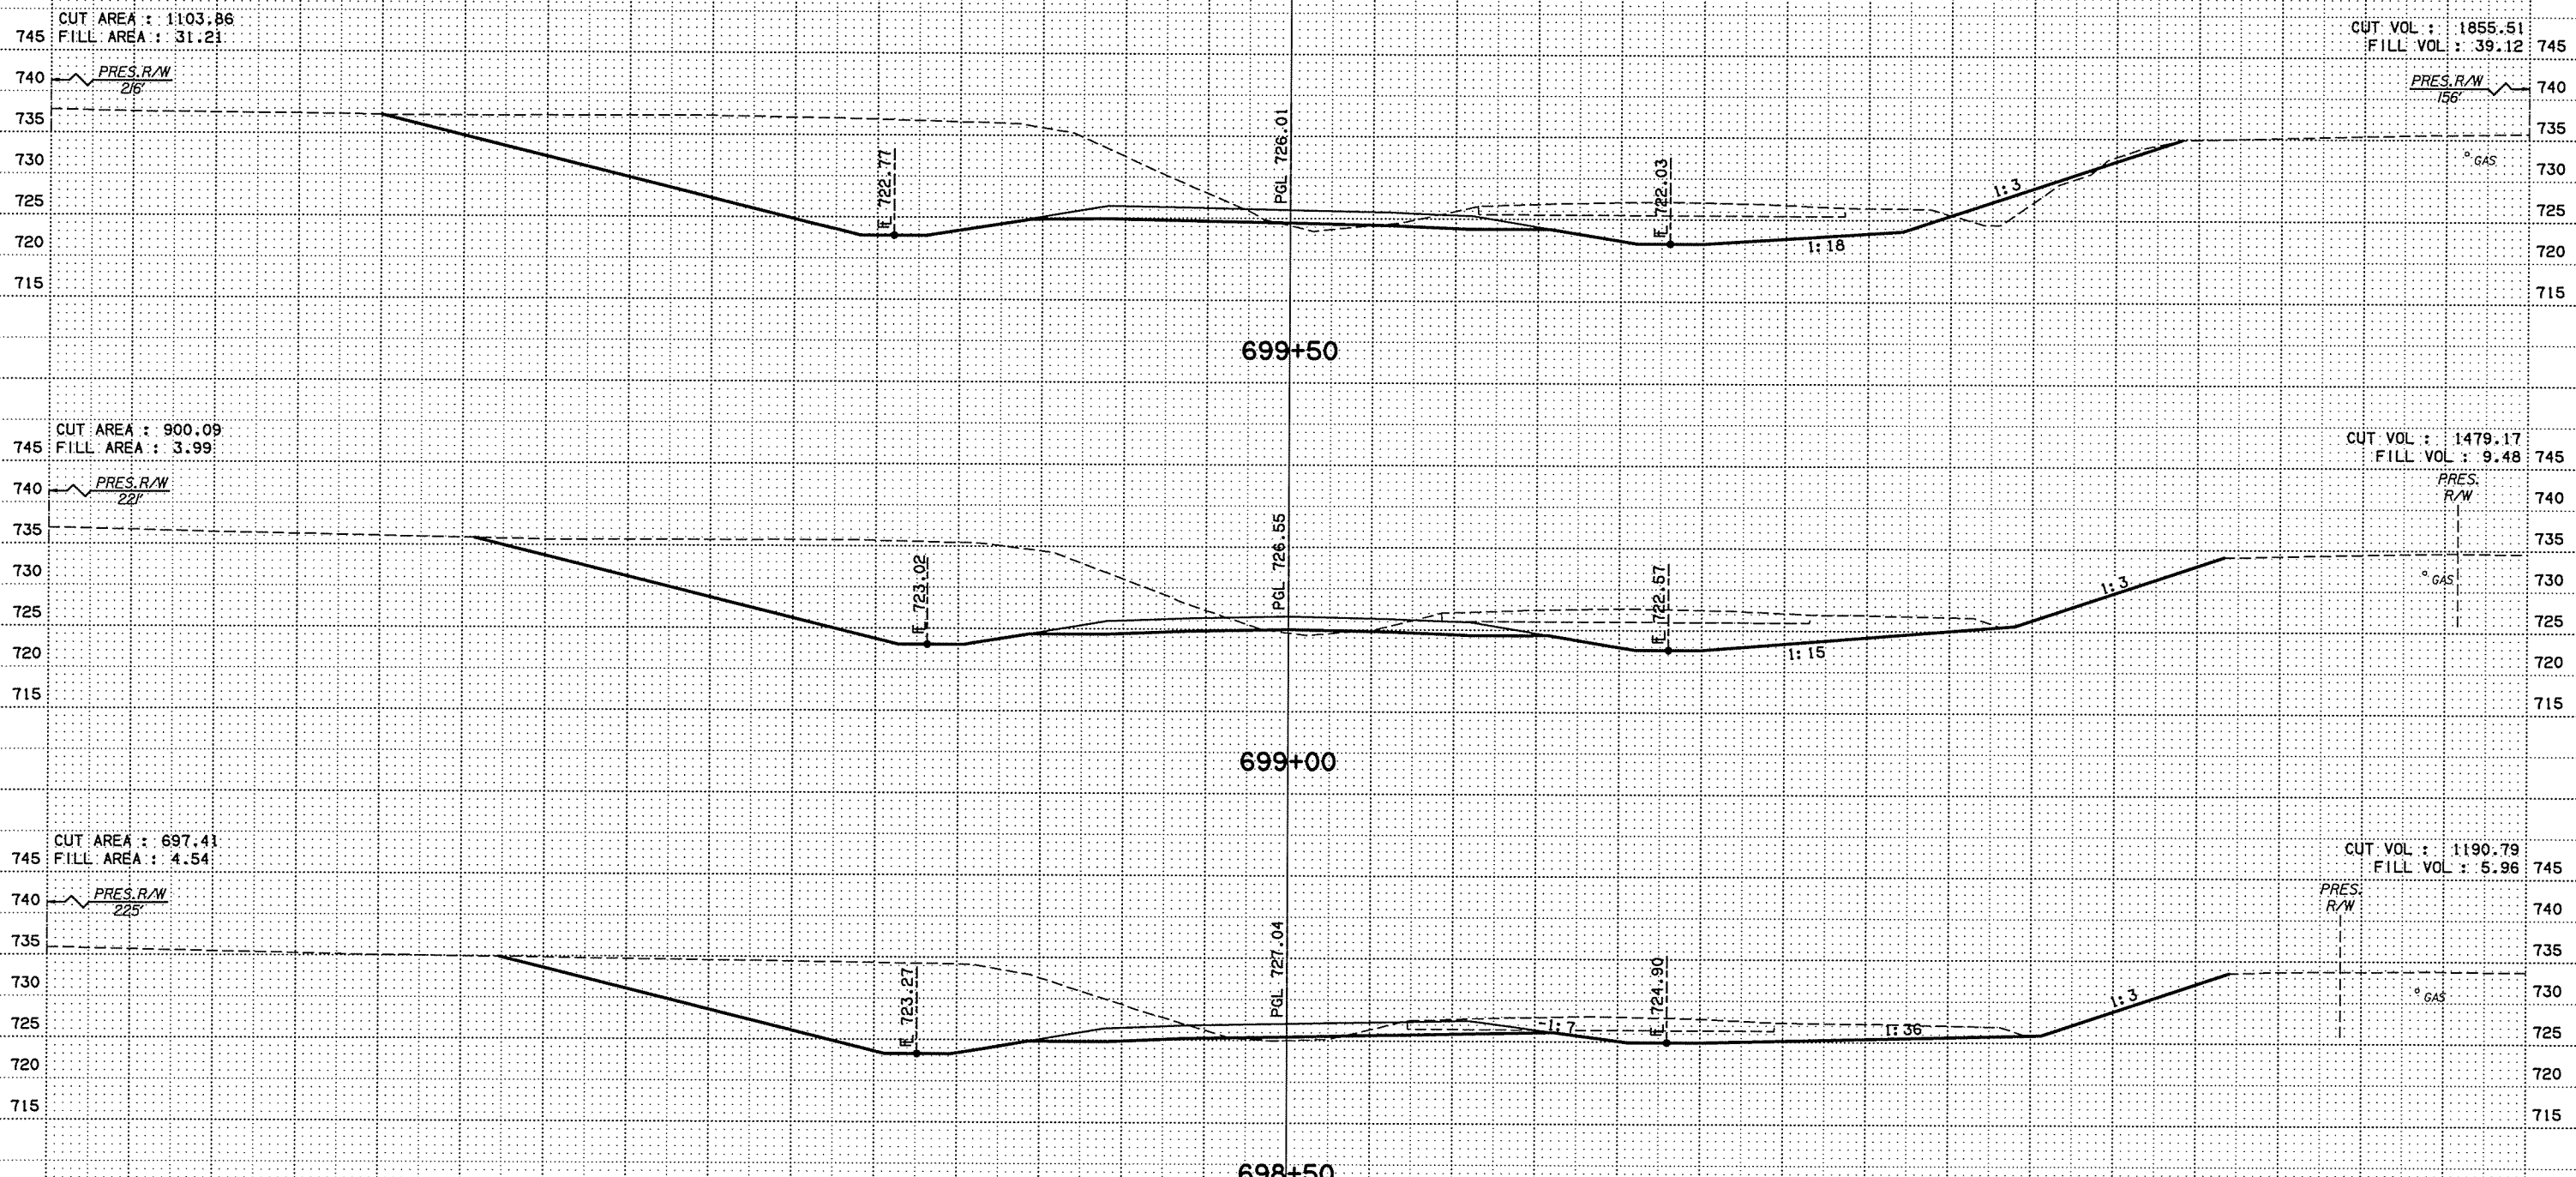

STA. 698+50 TO STA. 699+50

US 169 SCALE: 1"=10'
 US 169 OVER HICKORY CREEK NOWATA COUNTY
 Job Piece No. 24750(04) Sheet No. X6

-150 -100 -50 0 50 100 150