


P:\E\1650-TUL\CIV\25523\000_0001_US169Br.dg\20_DESGN\40_CAD_Hickory\DGN\C\24750(04)_C.X_Sect_07.dgn

7/12/2016
7:57:07 AM

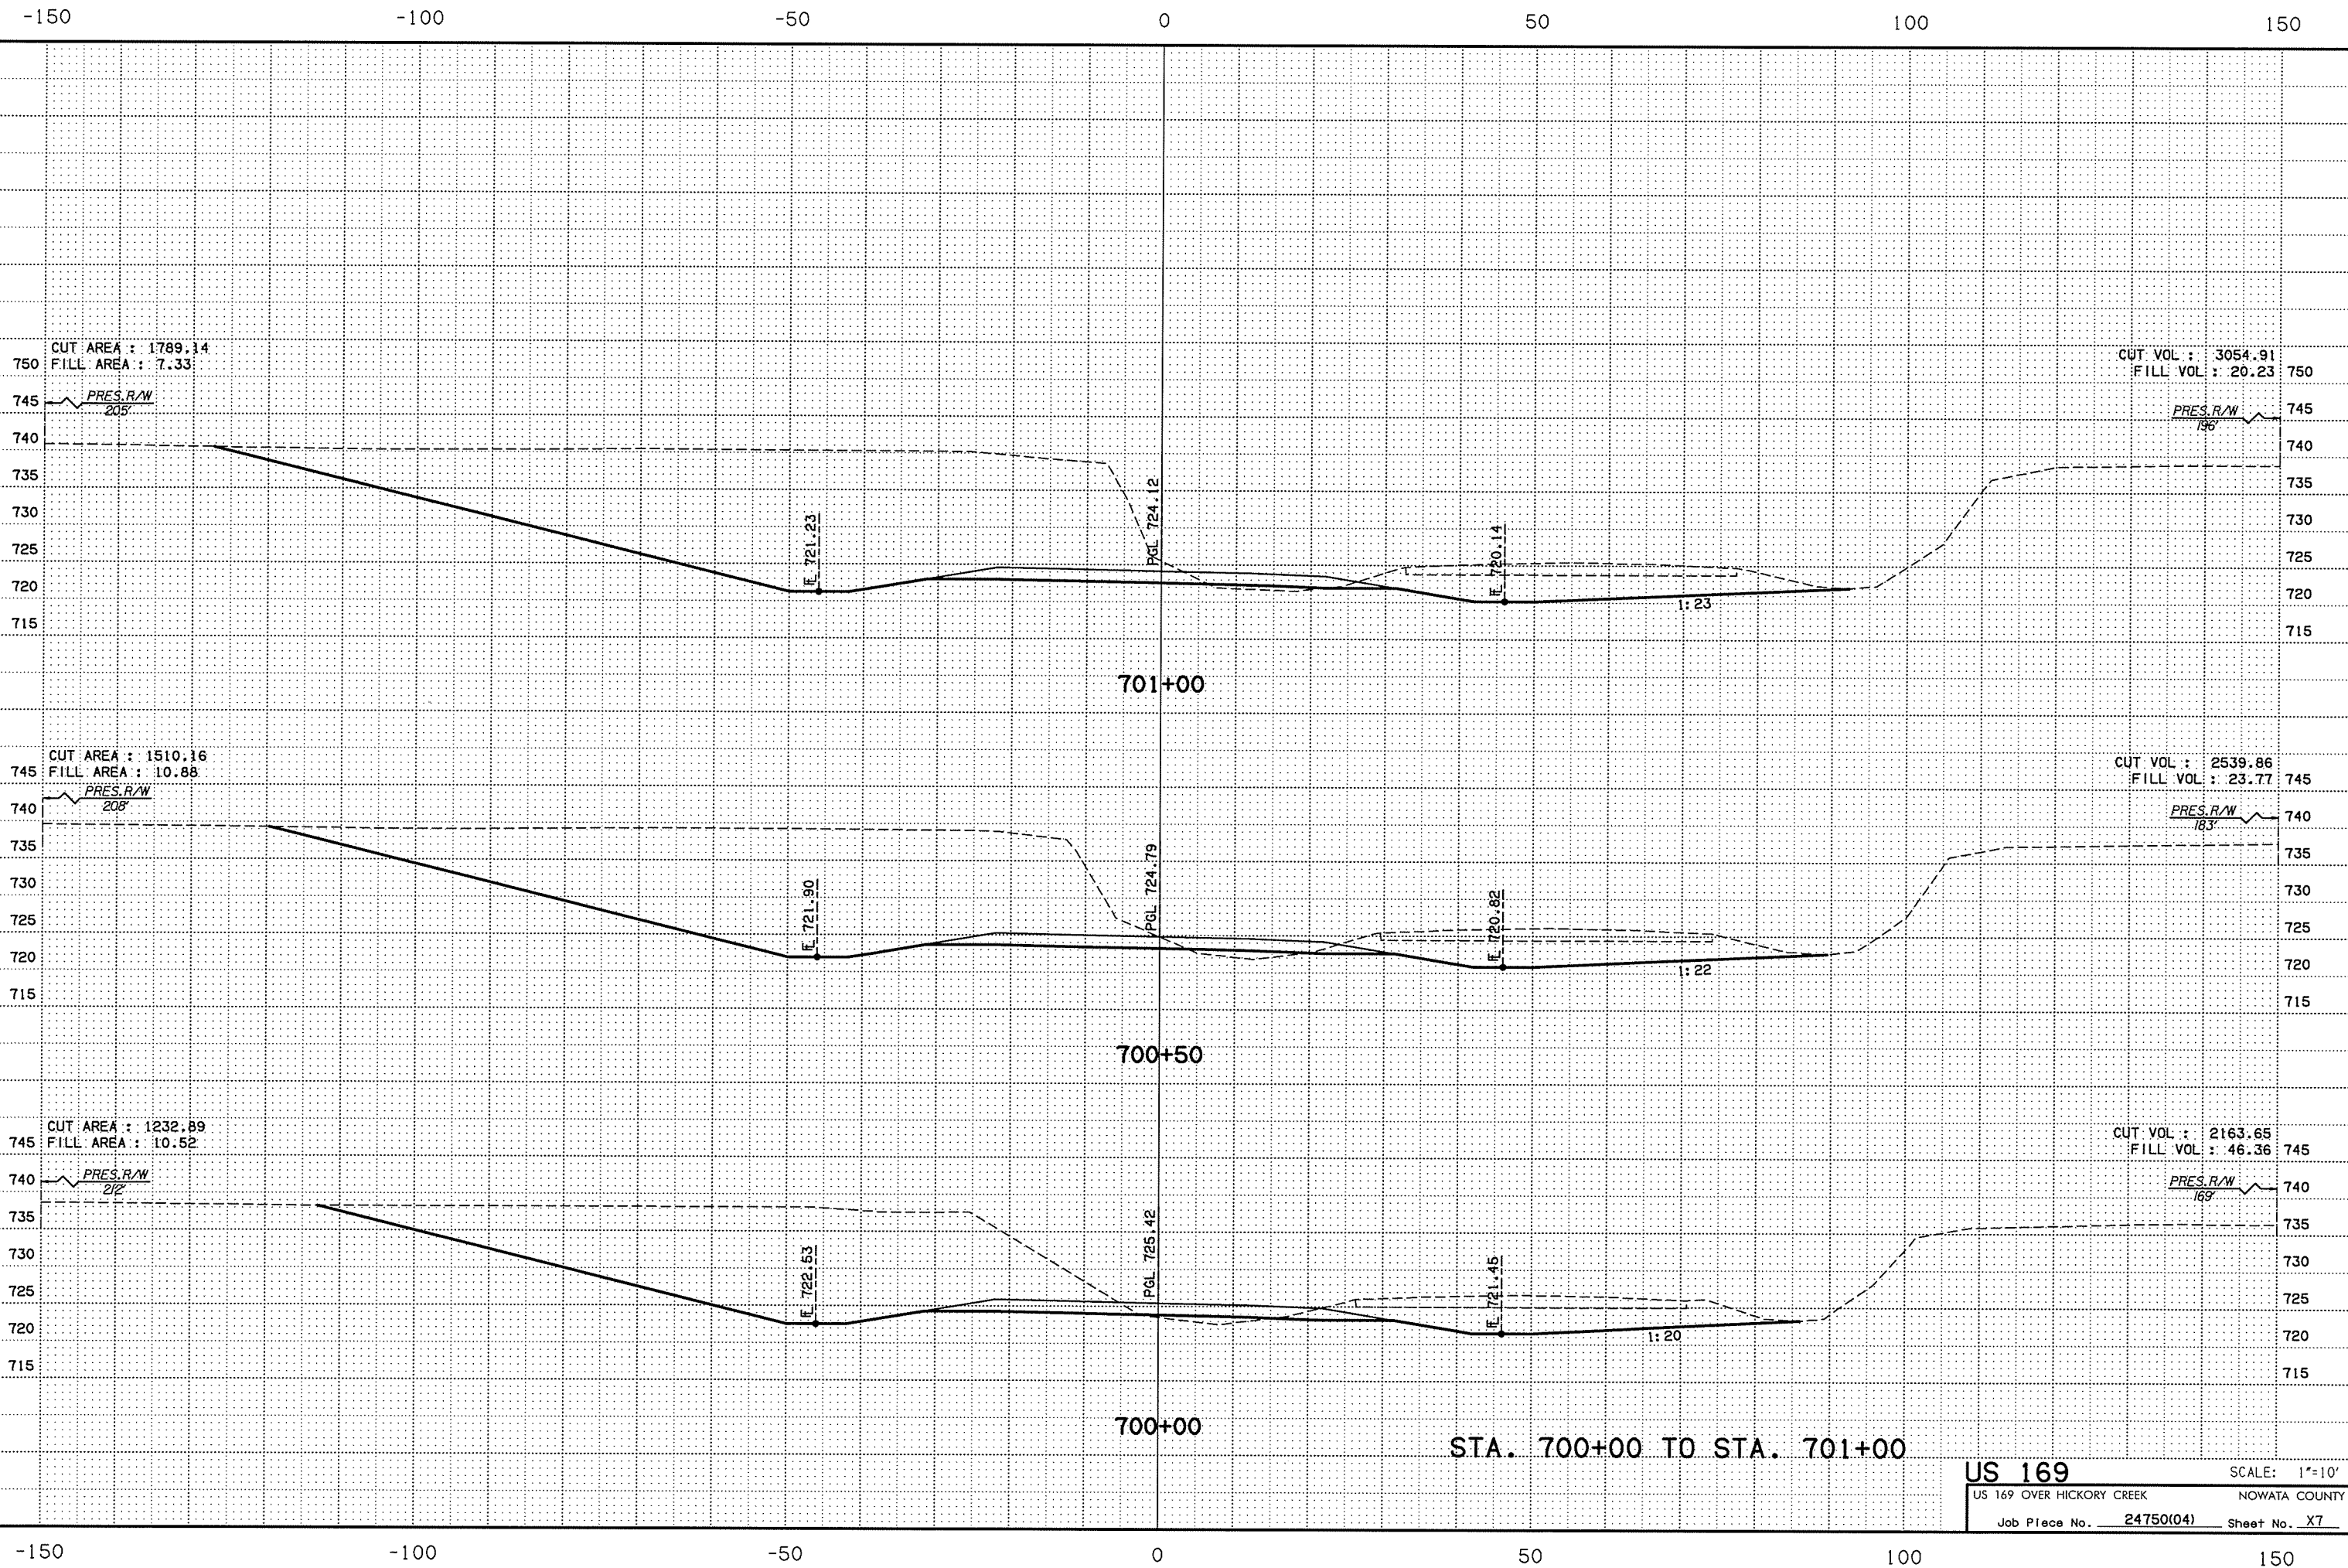

STA. 700+00 TO STA. 701+00

US 169 SCALE: 1"=10'
 US 169 OVER HICKORY CREEK NOWATA COUNTY
 Job Piece No. 24750(04) Sheet No. X7