


P:\NEC\1650-TUL\CIV\25523\000\_000T\_US169BR.dgn\20\_DESGN\40\_CAD\_Hickory\DGN\C\24750(04)\_C.X\_Sect\_10.dgn

7/12/2016

7:57:12 AM

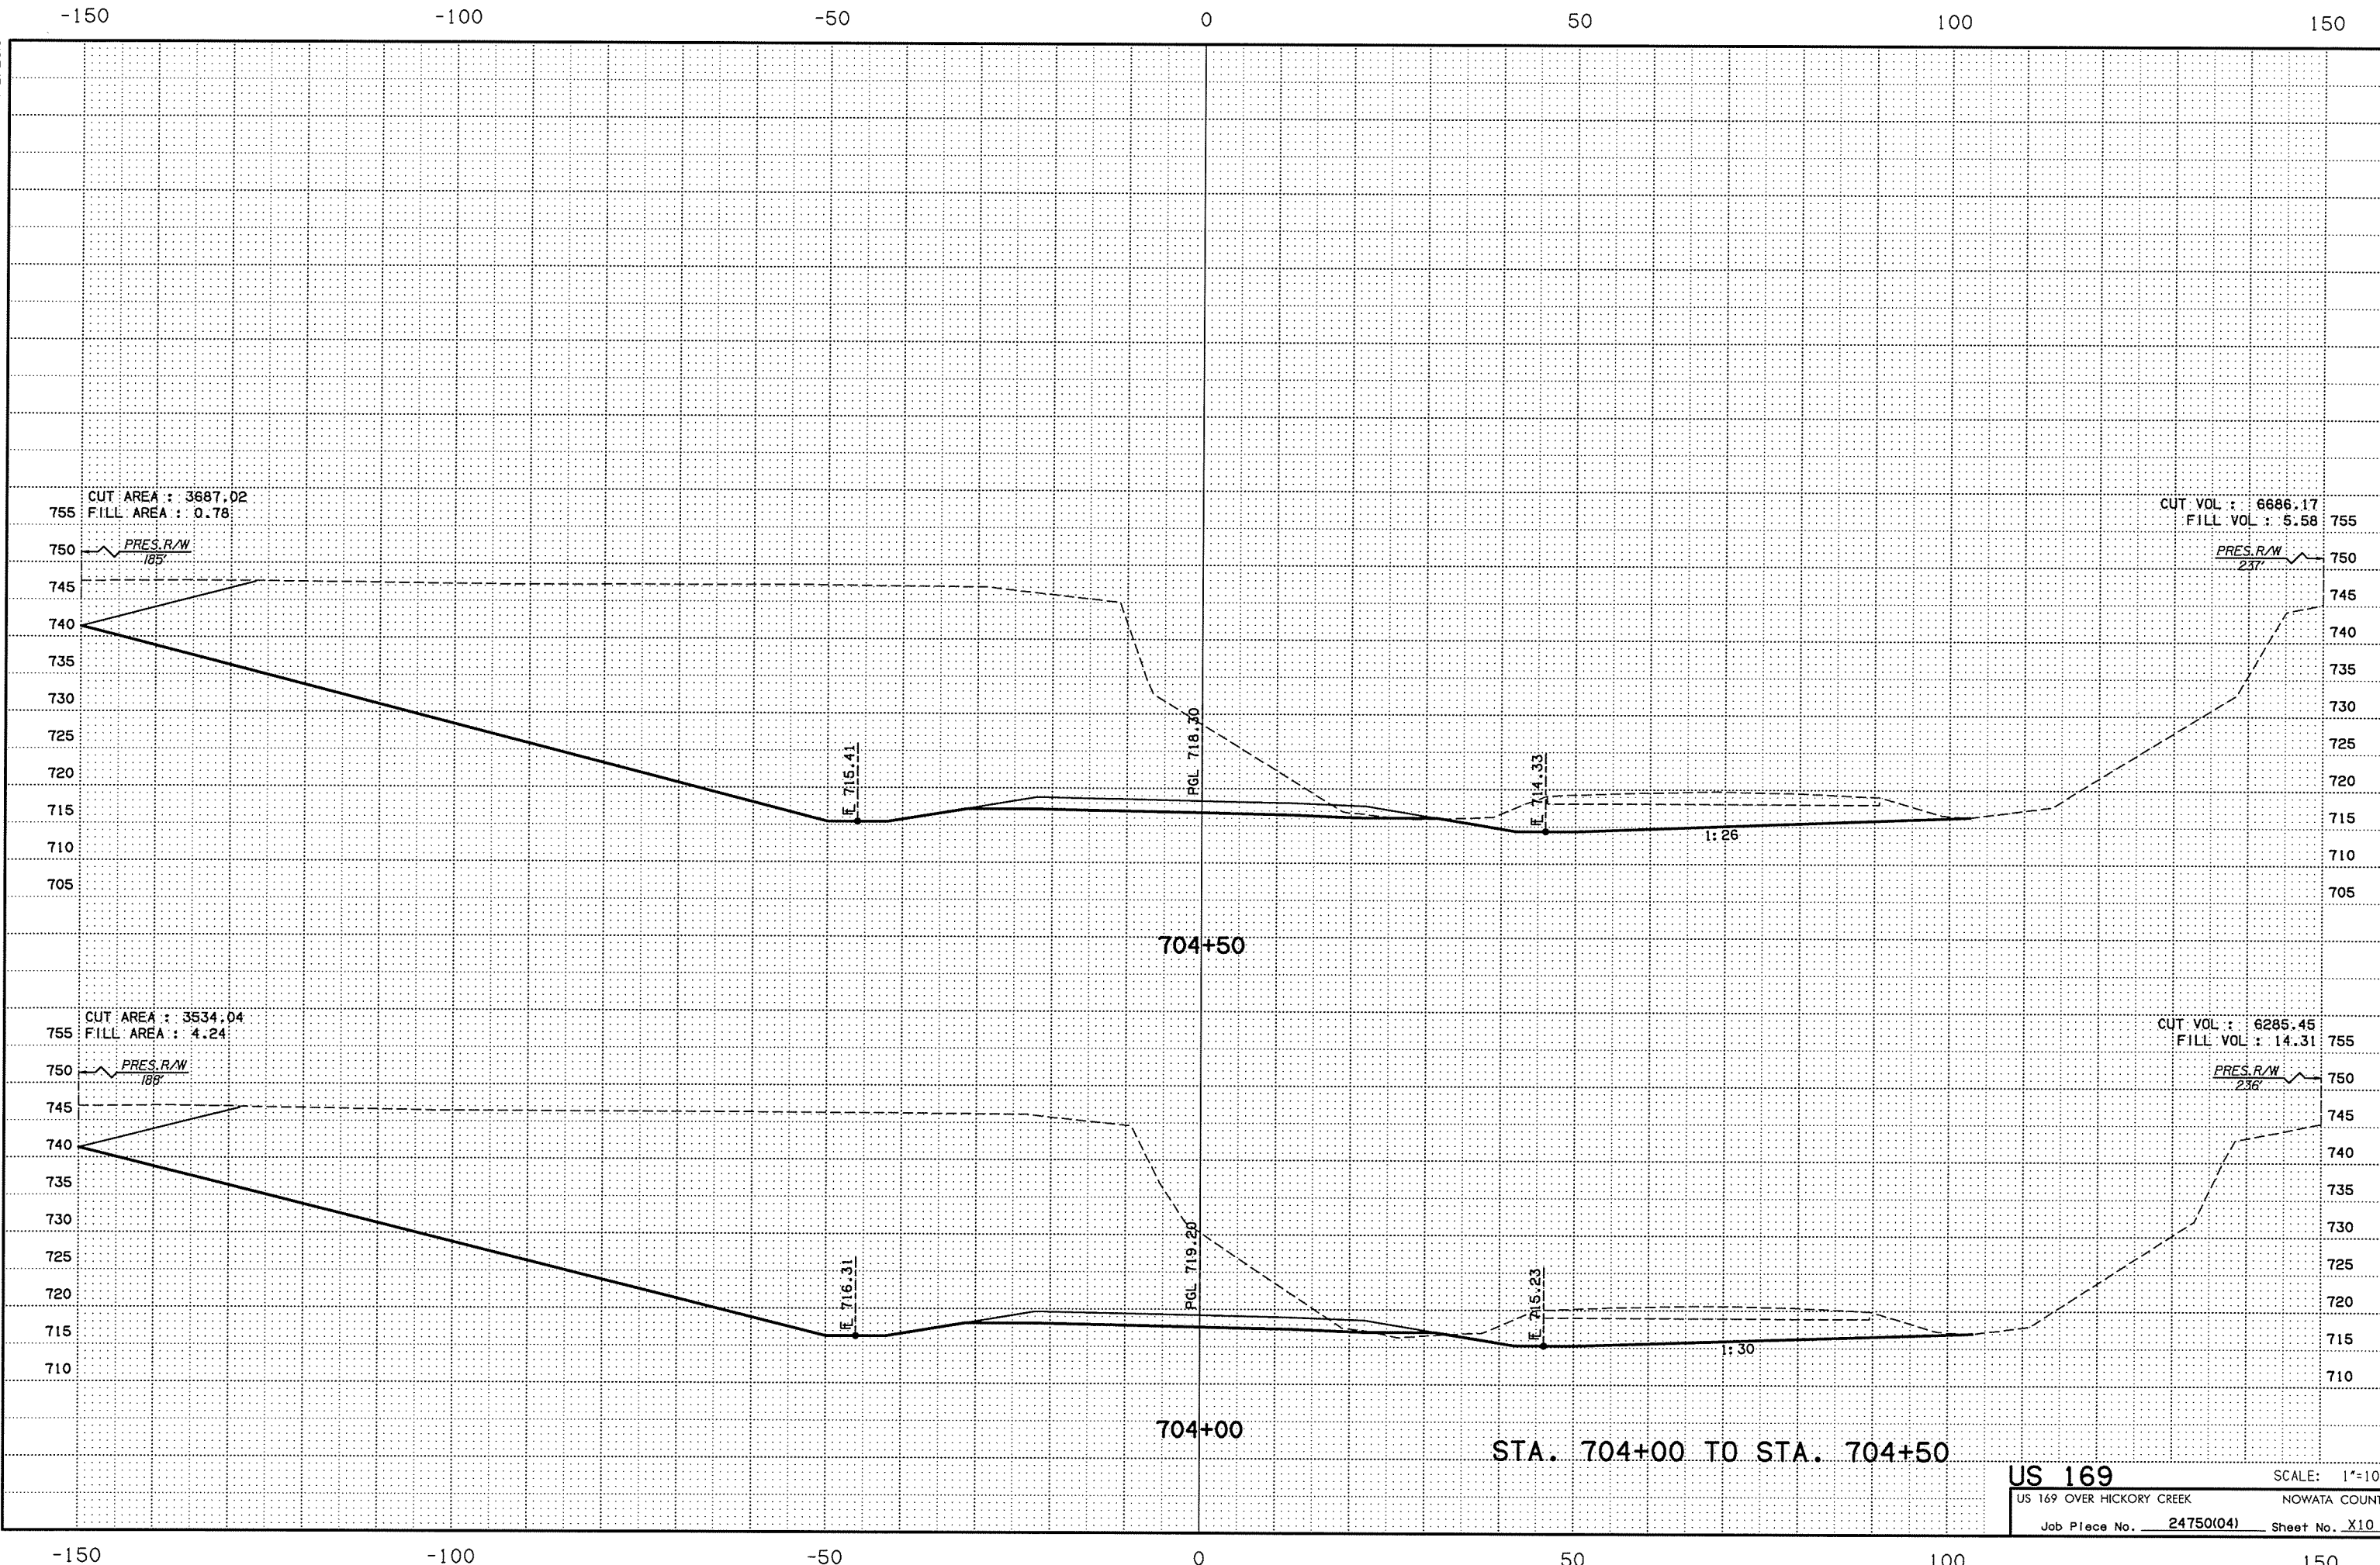

STA. 704+00 TO STA. 704+50

**US 169** SCALE: 1"=10'  
 US 169 OVER HICKORY CREEK NOWATA COUNTY  
 Job Piece No. 24750(04) Sheet No. X10