


P:\NEC\1650-TUL\CIV\255231000_0001_US169BR.dgn\20_DESIGN\40_CAD_Hickory\04_C.X_Sect_12.dgn

7/12/2016 7:57:16 AM

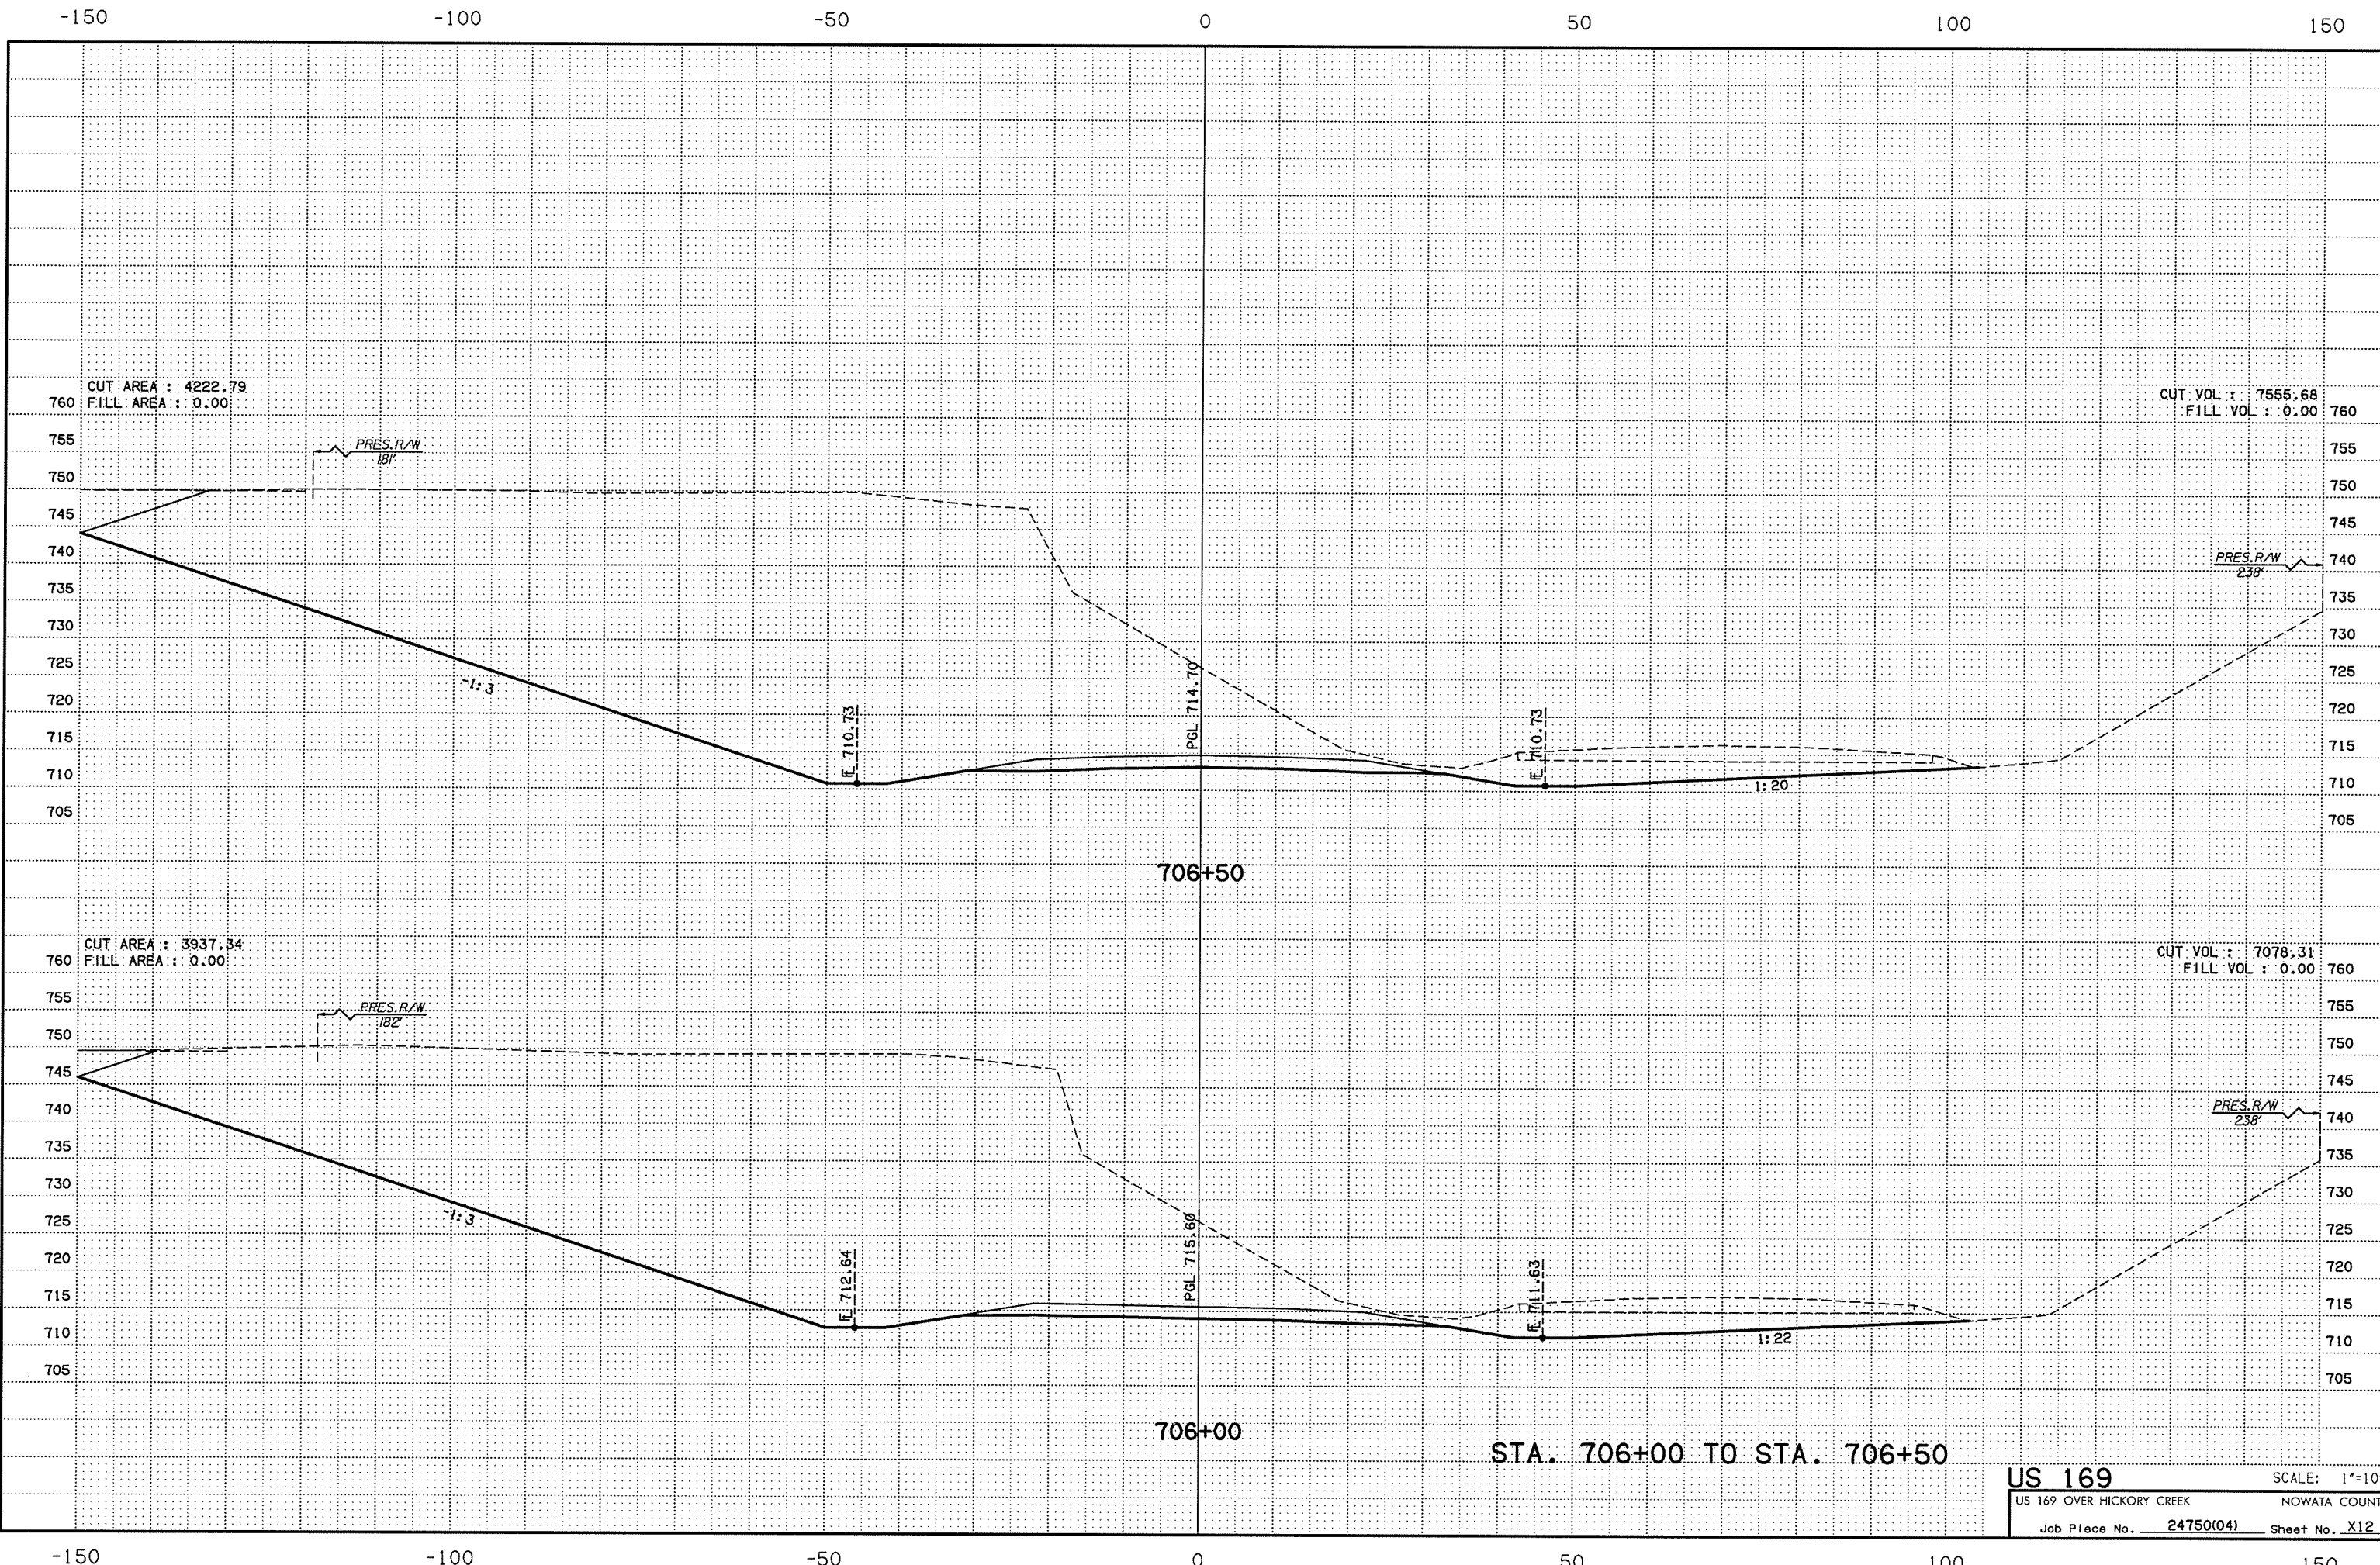

-150 -100 -50 0 50 100 150

CUT AREA : 4222.79
FILL AREA : 0.00

CUT VOL : 7555.68
FILL VOL : 0.00

PRES. R/W
181'

PRES. R/W
238'

1:3

1:20

E. 710.73

E. 710.73

PGL 714.70

706+50

CUT AREA : 3937.34
FILL AREA : 0.00

CUT VOL : 7078.31
FILL VOL : 0.00

PRES. R/W
182'

PRES. R/W
238'

1:3

1:22

E. 712.64

E. 711.63

PGL 715.60

706+00

STA. 706+00 TO STA. 706+50

US 169 SCALE: 1"=10'
 US 169 OVER HICKORY CREEK NOWATA COUNTY
 Job Piece No. 24750(04) Sheet No. X12

-150 -100 -50 0 50 100 150