

P:\NEC\1650-TUL\CIV\25523\1000_000T_US169Br.dgn\20_DESIGN\40_CAD_Hickory\DGN\C\24750(04)_C.X_Sect_13.dgn


7/12/2016

7:57:18 AM

-150 -100 -50 0 50 100 150

CUT AREA : 4501.61
FILL AREA : 0.00


CUT VOL : 8207.01
FILL VOL : 0.00

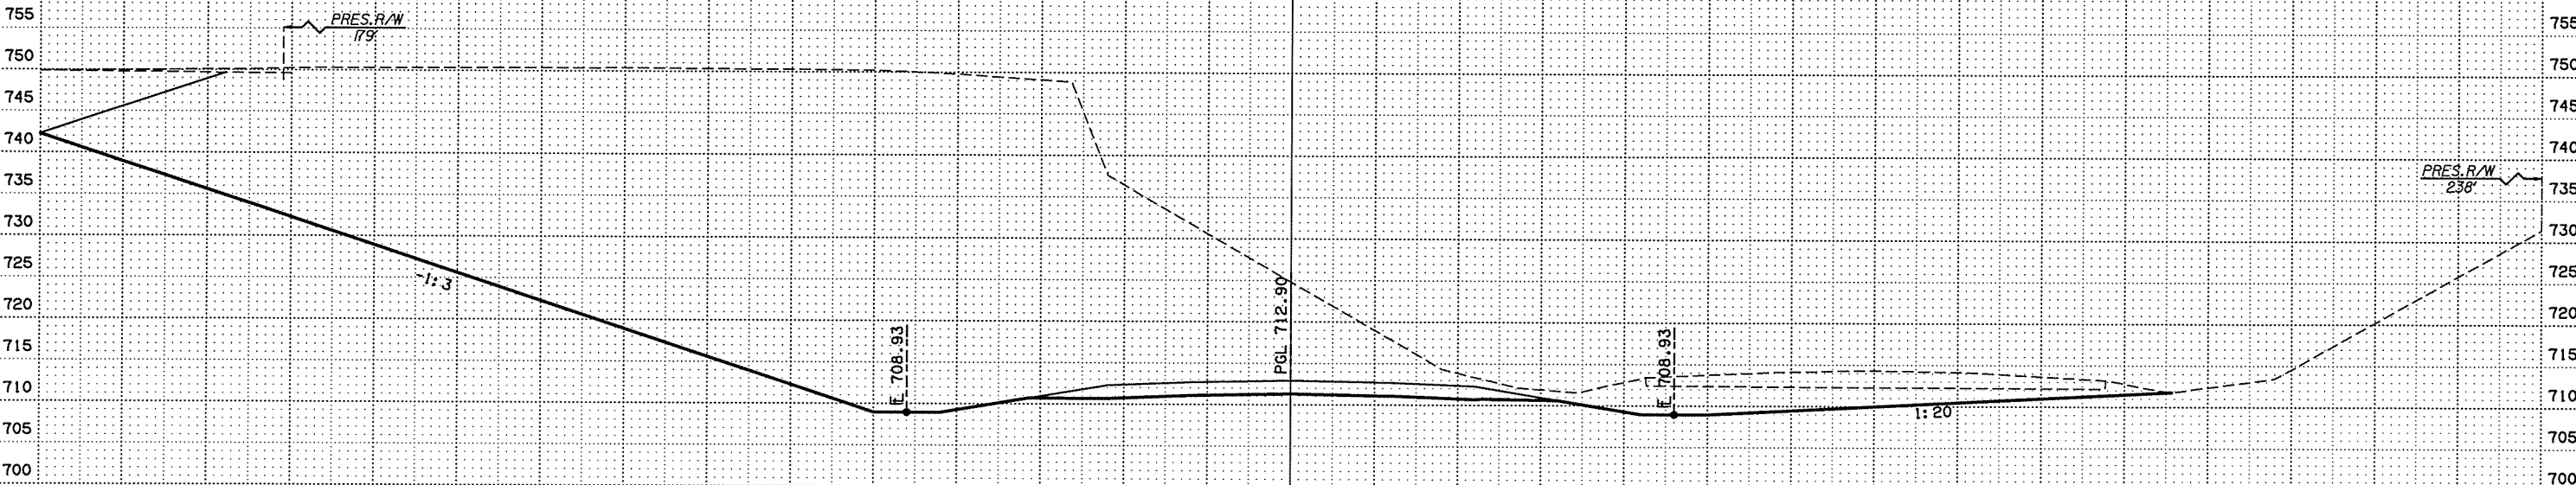

707+50

CUT AREA : 4361.95
FILL AREA : 0.00

CUT VOL : 7948.83
FILL VOL : 0.00

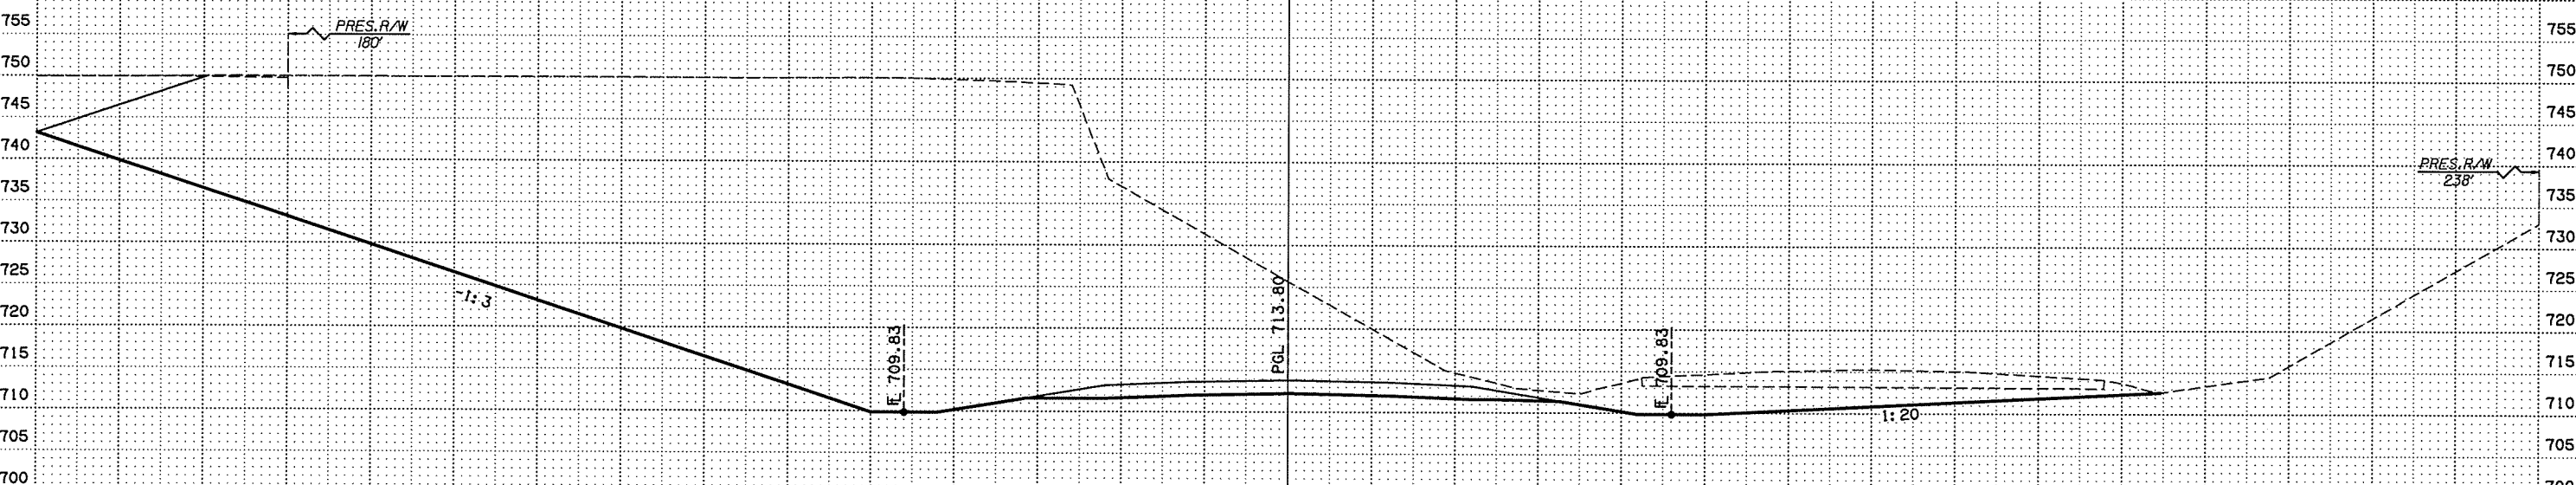

707+00

STA. 707+00 TO STA. 707+50

US 169 SCALE: 1"=10'
 US 169 OVER HICKORY CREEK NOWATA COUNTY
 Job Piece No. 24750(04) Sheet No. X13

-150 -100 -50 0 50 100 150