

P:\EIN\650-TUL\CIV\25523\000\_000T\_US169Brdg\20\_DESGN\40\_CAD\_Hickory\40\_CAD\_Hickory\40\_CAD\_Hickory\C\24750(04)\_C.X\_Sect\_14.dgn

7/12/2016

7:57:20 AM


-150 -100 -50 0 50 100 150

CUT AREA : 4616.17  
FILL AREA : 0.00

CUT VOL : 8509.11  
FILL VOL : 0.00

CUT AREA : 4573.67  
FILL AREA : 0.00

CUT VOL : 8403.04  
FILL VOL : 0.00

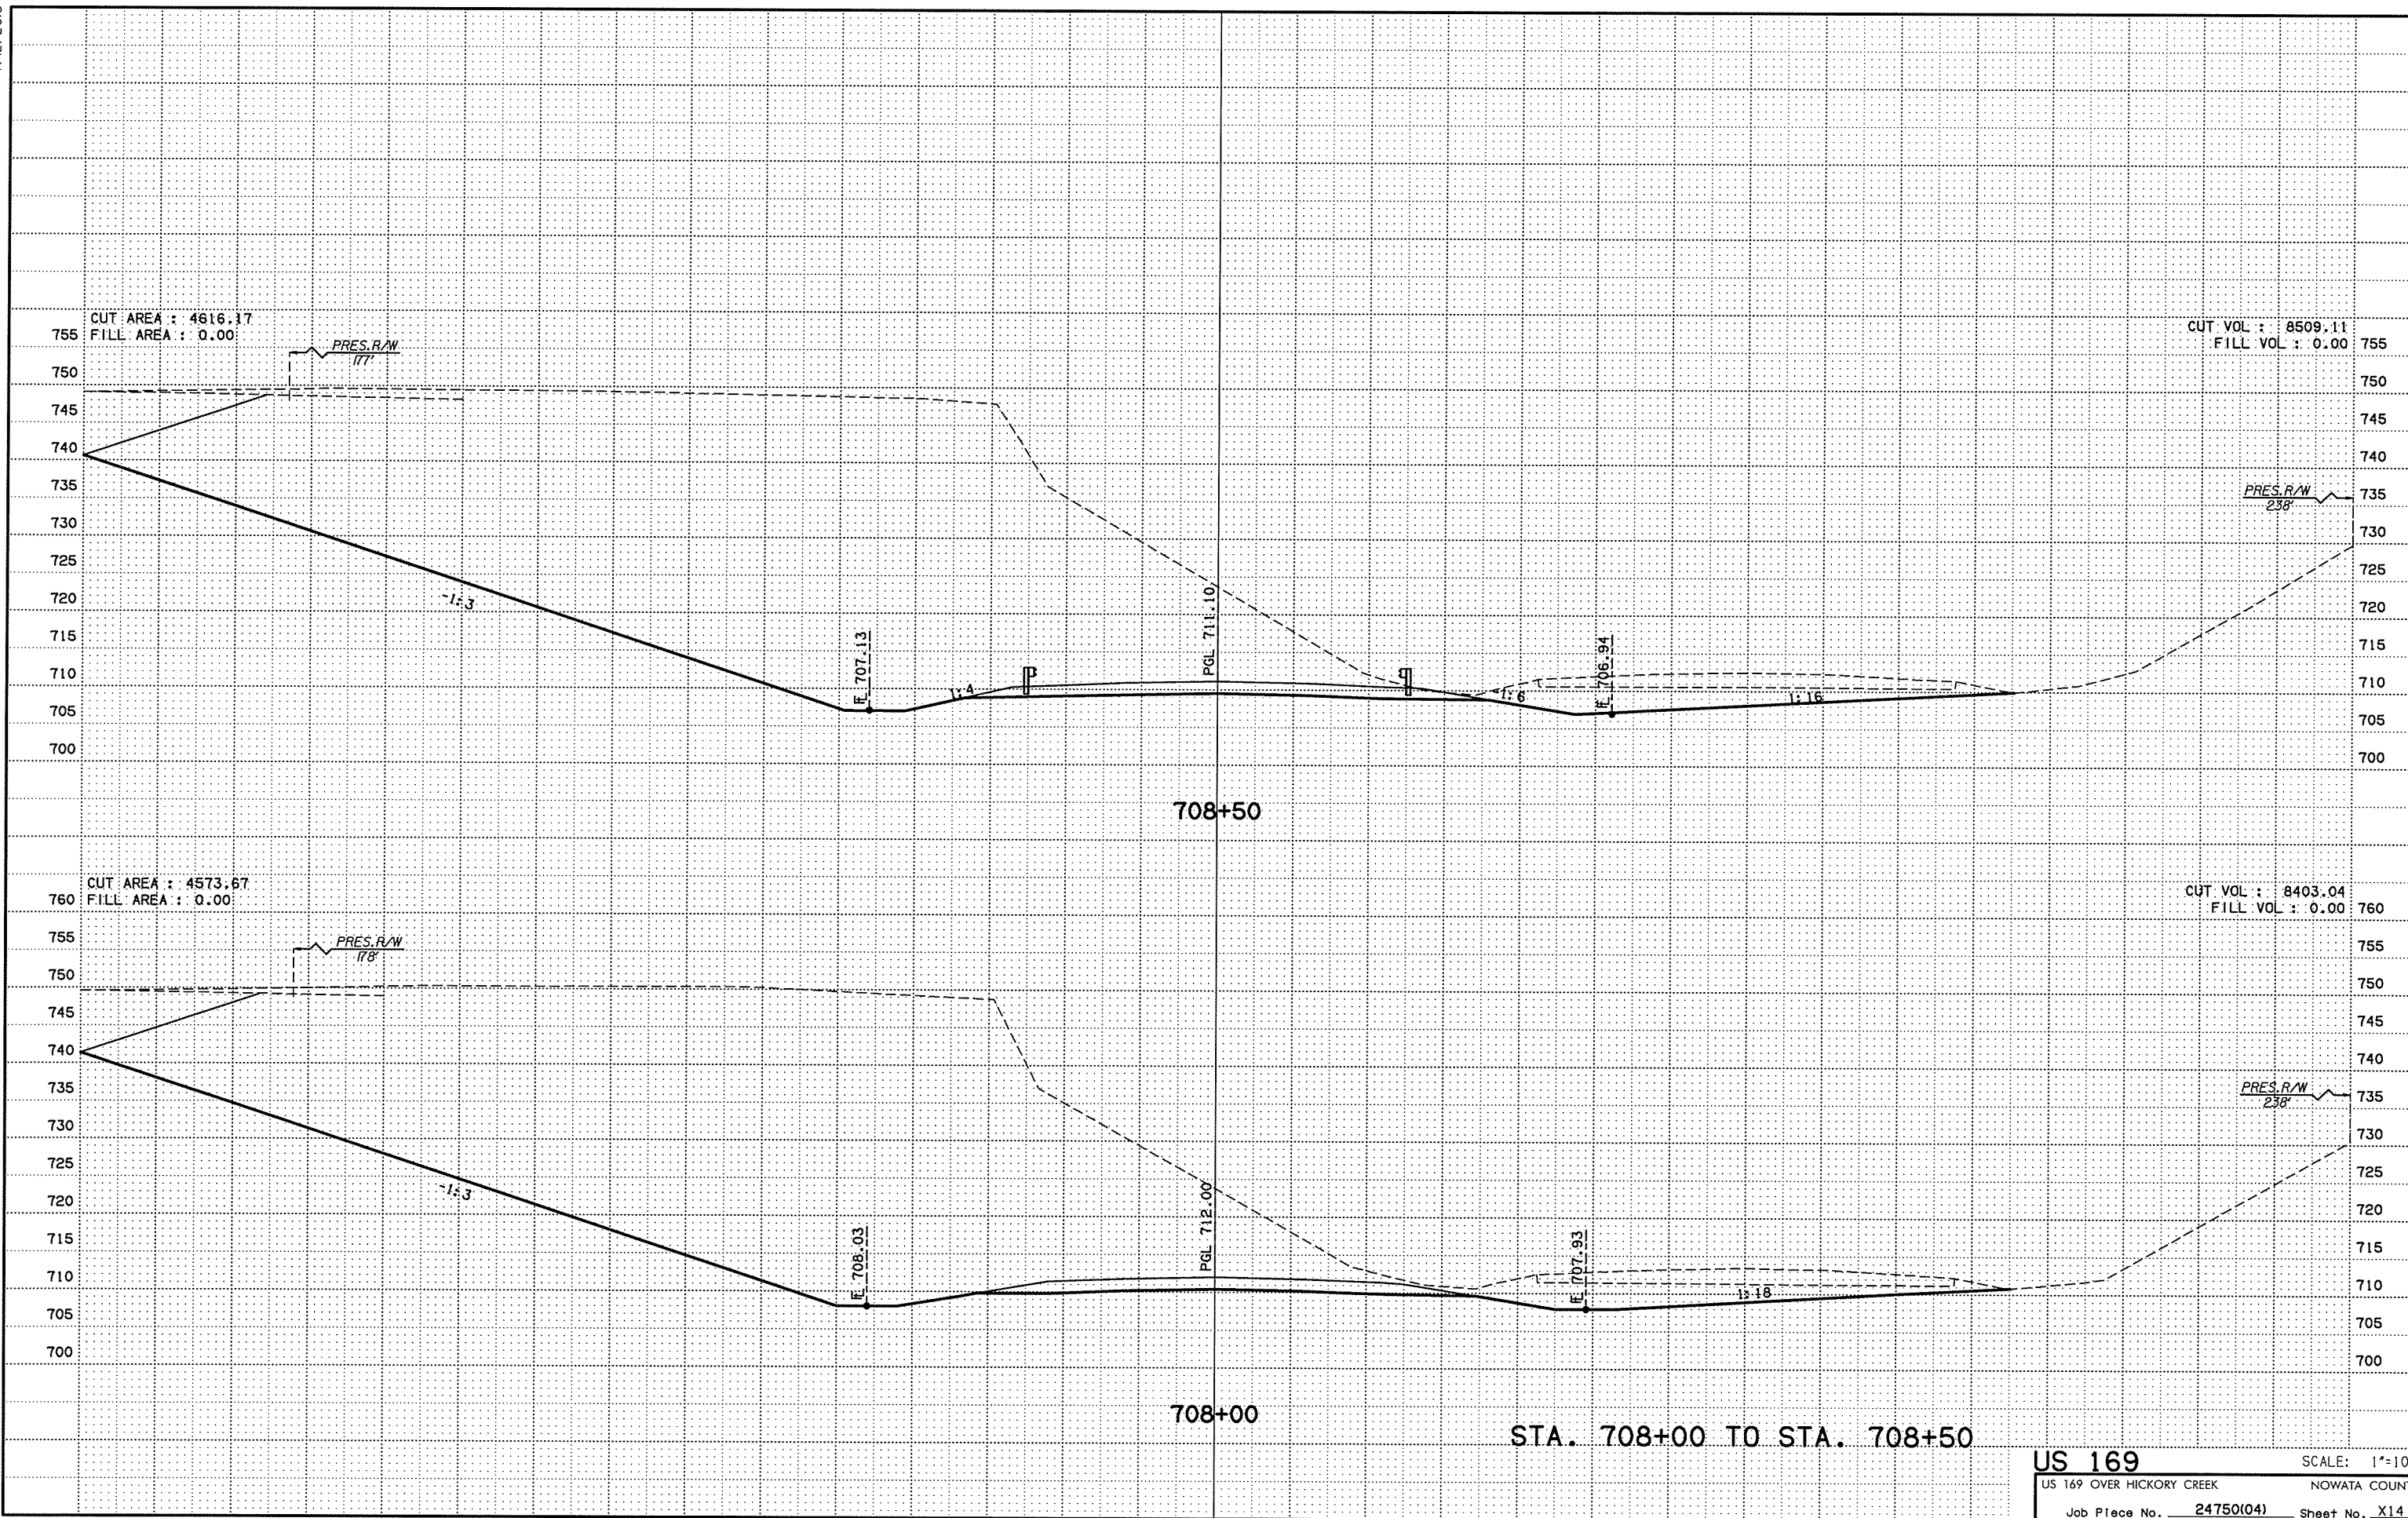

STA. 708+00 TO STA. 708+50

**US 169** SCALE: 1"=10'  
 US 169 OVER HICKORY CREEK NOWATA COUNTY  
 Job Piece No. 24750(04) Sheet No. X14

-150 -100 -50 0 50 100 150