


P:\E\650-TUL\CIV\255231000-000T-US169Br.dwg\20_DESGN\40_CAD_Hickory\DGN\C\24750(04)_C.X_Sect_15.dgn


7/12/2016

7:57:22 AM

-150 -100 -50 0 50 100 150

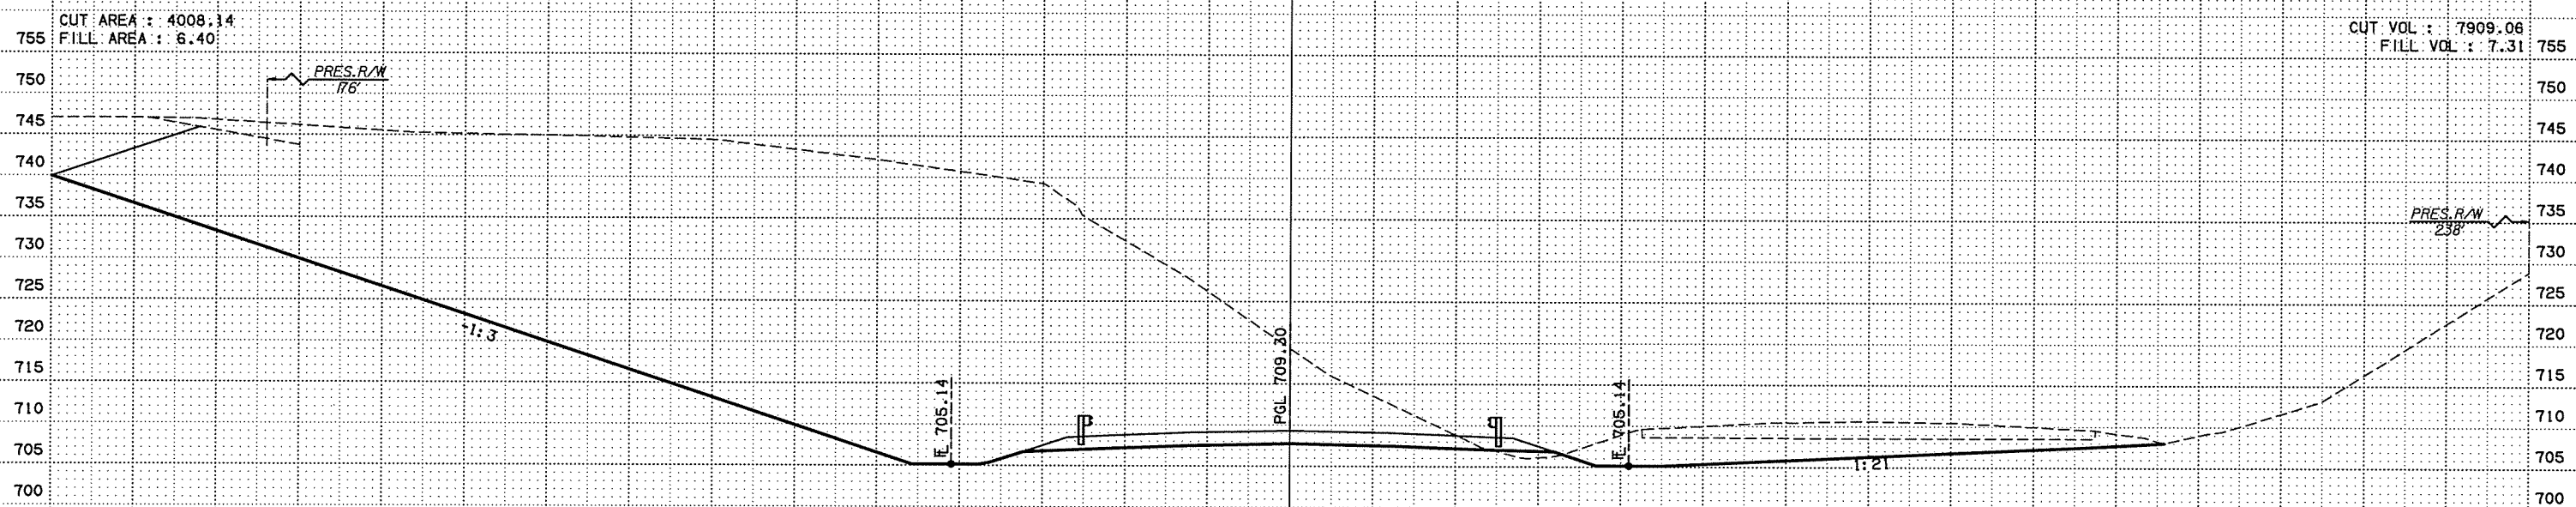

709+50

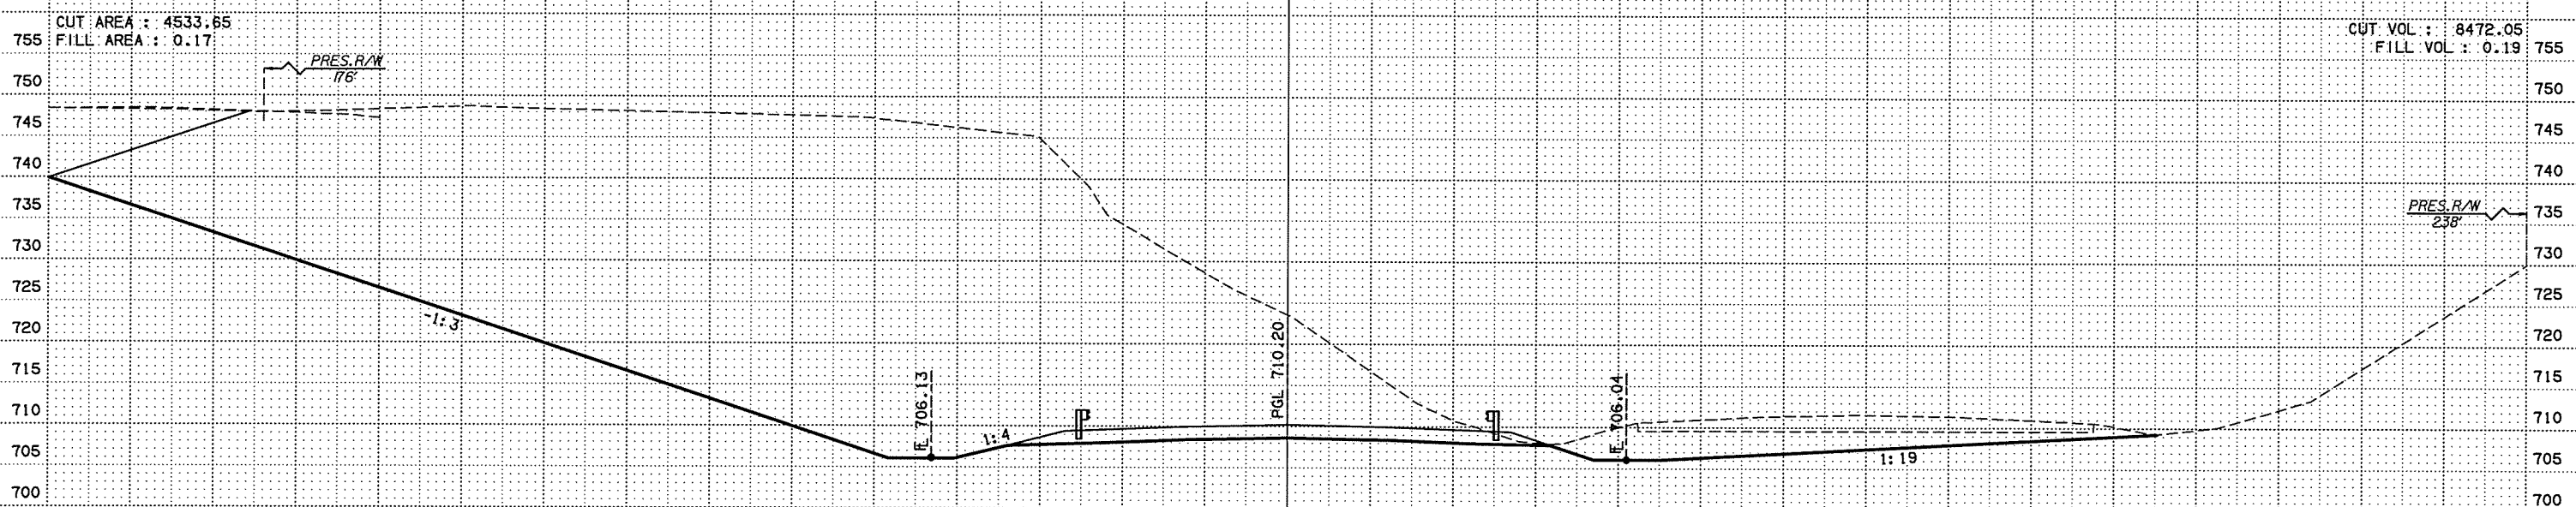

709+00

STA. 709+00 TO STA. 709+50

US 169 SCALE: 1"=10'
 US 169 OVER HICKORY CREEK NOWATA COUNTY
 Job Piece No. 24750(04) Sheet No. X15

-150 -100 -50 0 50 100 150