

7/12/2016 7:57:24 AM P:\E\650-TUL\CIV\255231000-000T\_US169Brdg\20\_DESGN\40\_CAD\_Hickory\DN\C\24750(04)\_C.X\_Sect\_16.dgn


-150 -100 -50 0 50 100 150

CUT AREA : 389.08  
FILL AREA : 218.02

CUT VOL : 2839.88  
FILL VOL : 273.22

CUT AREA : 2677.99  
FILL AREA : 27.87

CUT VOL : 6190.58  
FILL VOL : 38.08

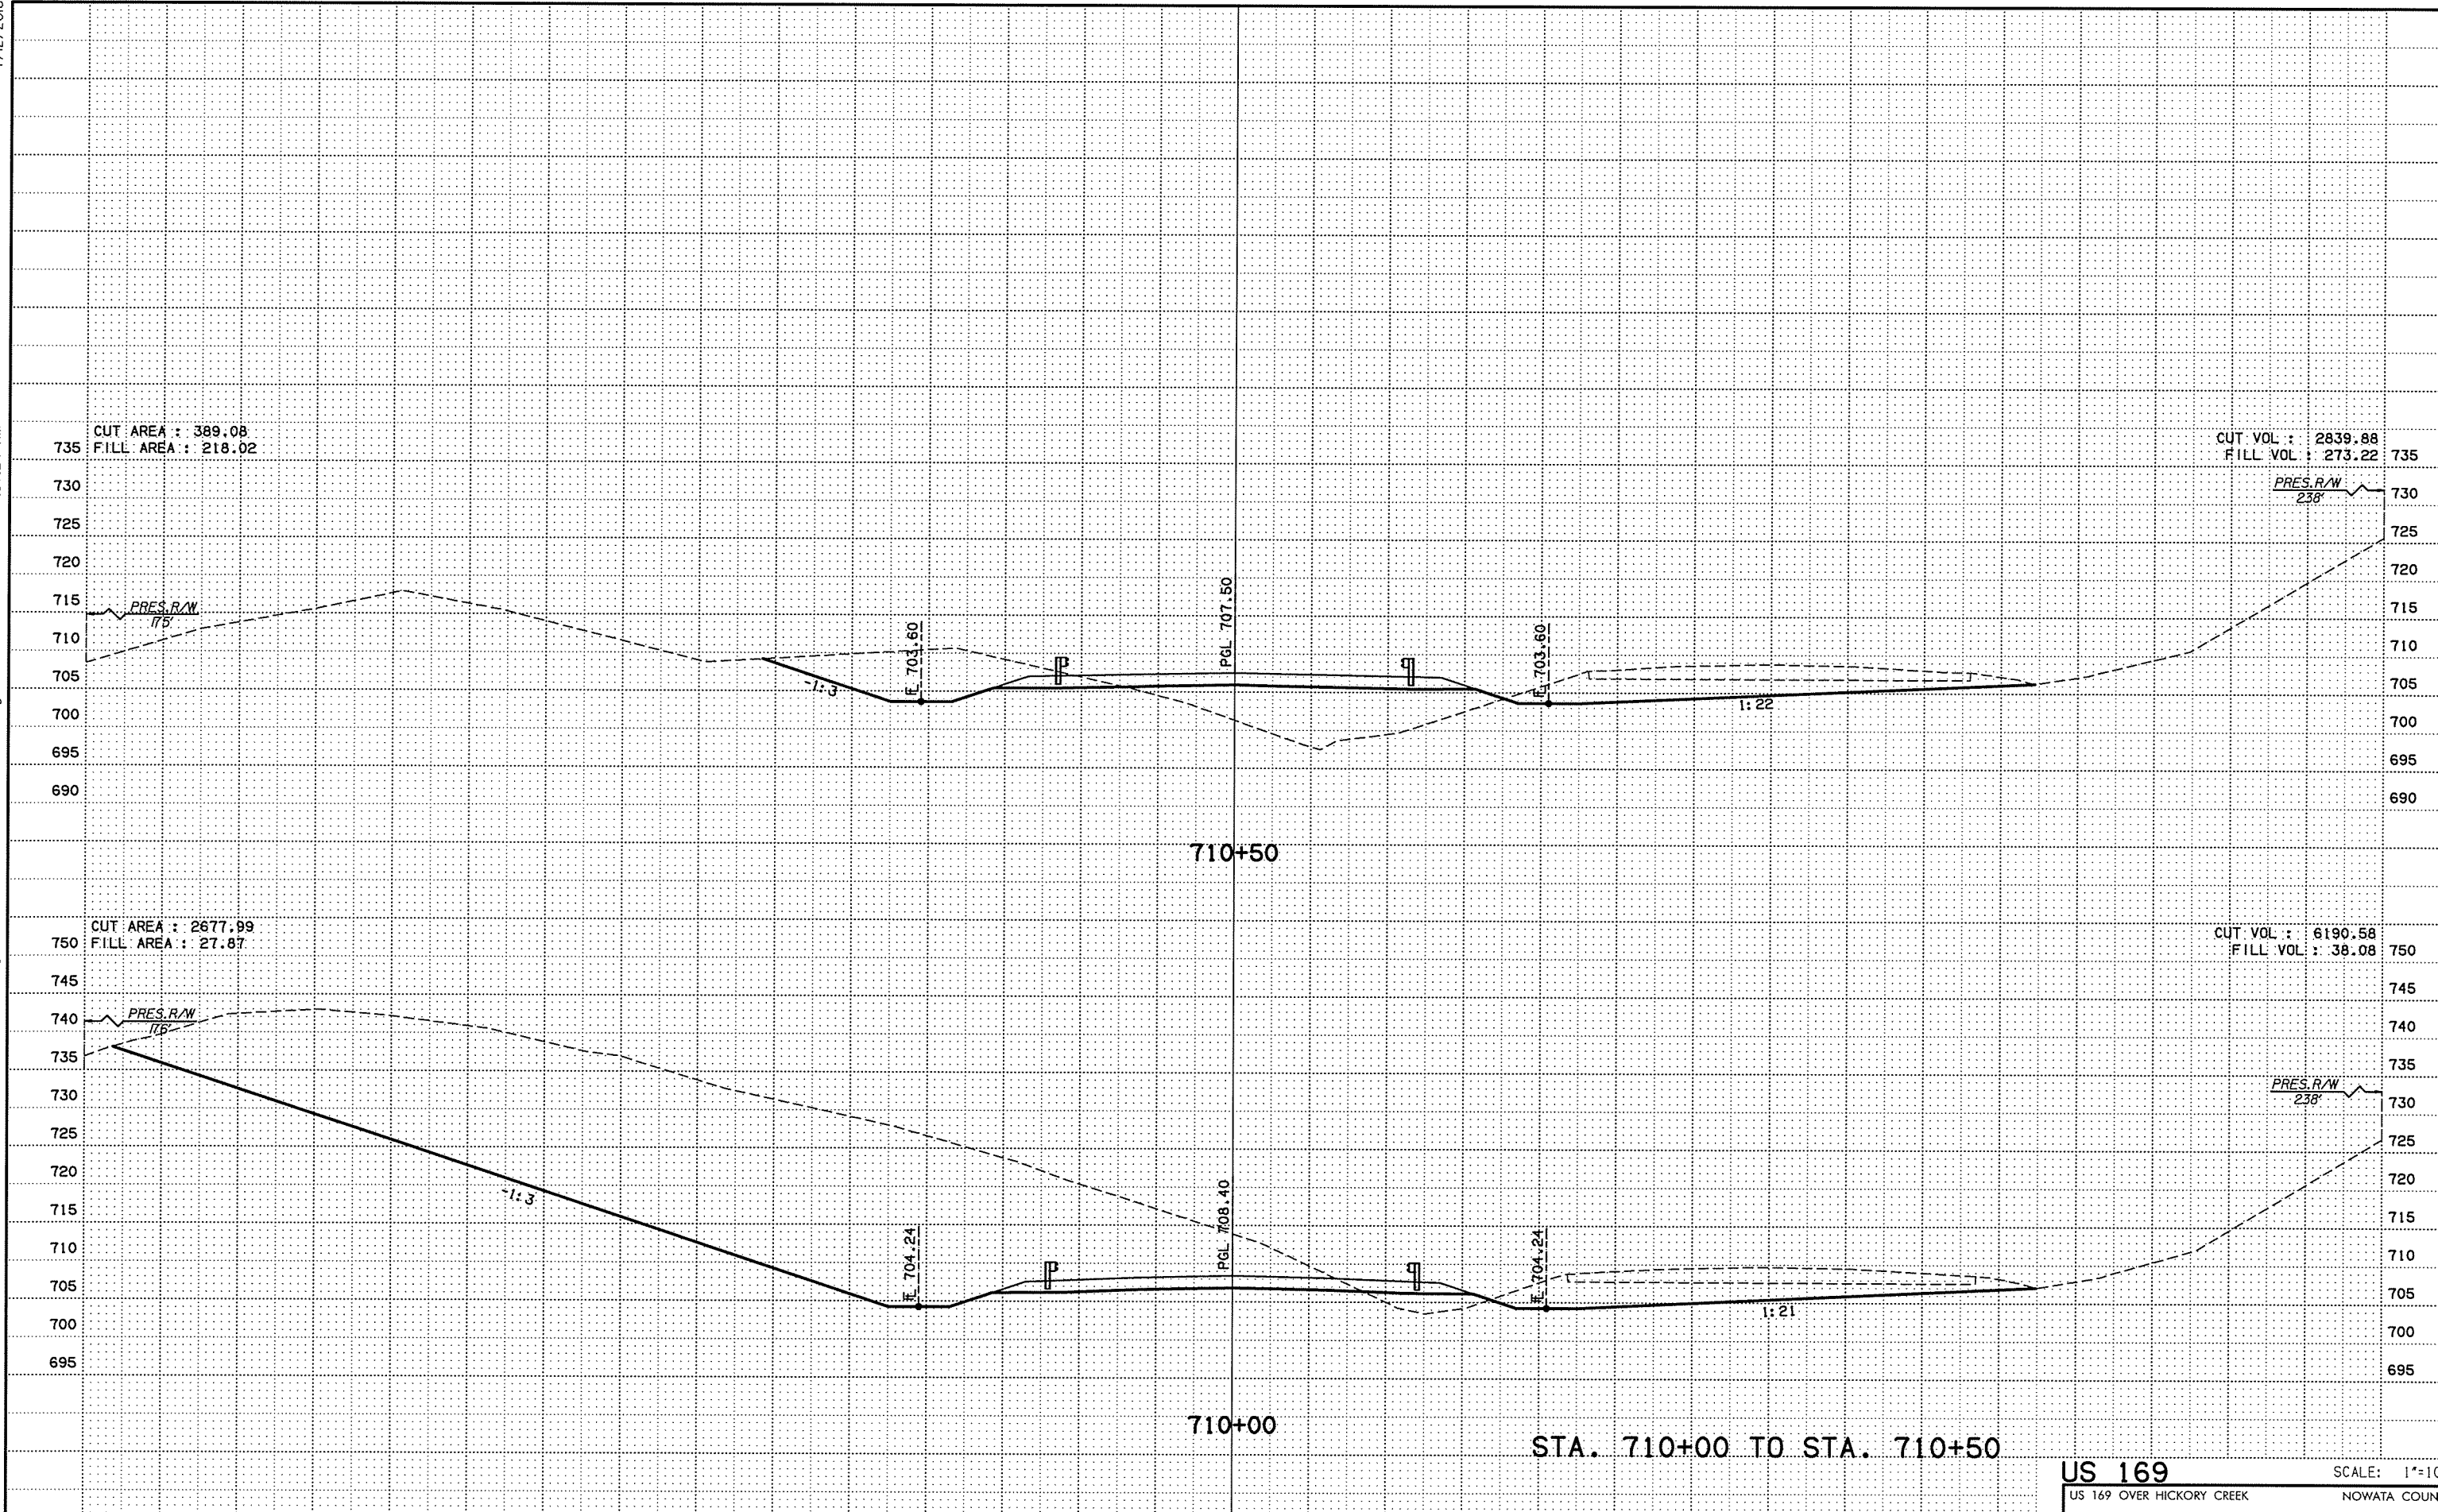

STA. 710+00 TO STA. 710+50

**US 169** SCALE: 1"=10'  
 US 169 OVER HICKORY CREEK NOWATA COUNTY  
 Job Piece No. 24750(04) Sheet No. X16

-150 -100 -50 0 50 100 150