

P:\ECN\650-TUL\G1W\255231000_0001_US169BR.dg\20_DESGN\40_CAD_Hickory\DGN\C\24750(04)_C.X_Sect_IB.dgn

7/12/2016

7:51:27 AM

-150

-100

-50

0


50

100

150

CUT AREA : 0.00
FILL AREA : 0.00


CUT VOL : 649.51
FILL VOL : 164.40

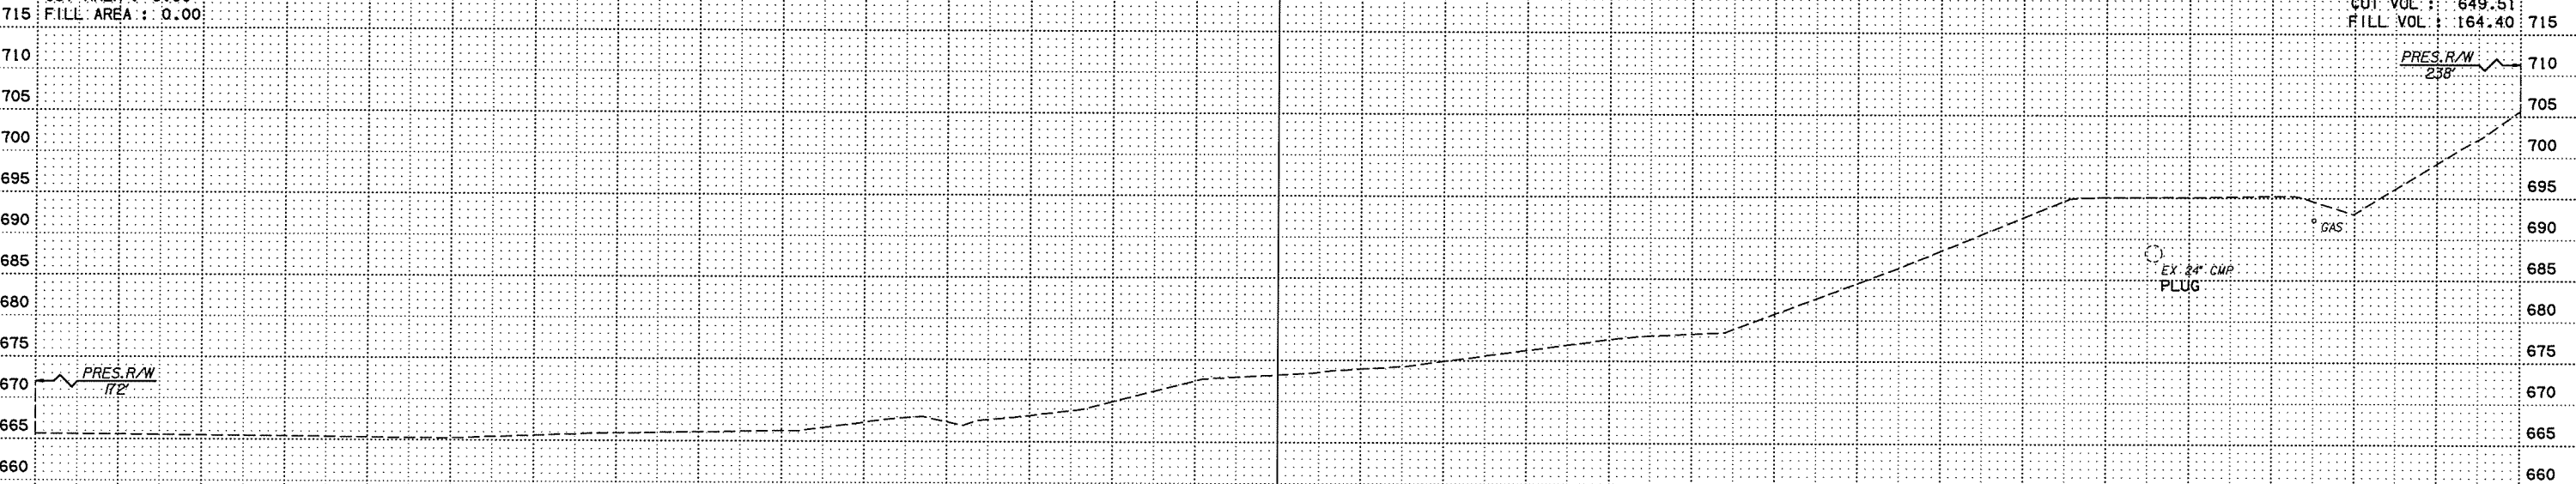

712+00

CUT AREA : 701.47
FILL AREA : 147.96

CUT VOL : 993.92
FILL VOL : 564.86

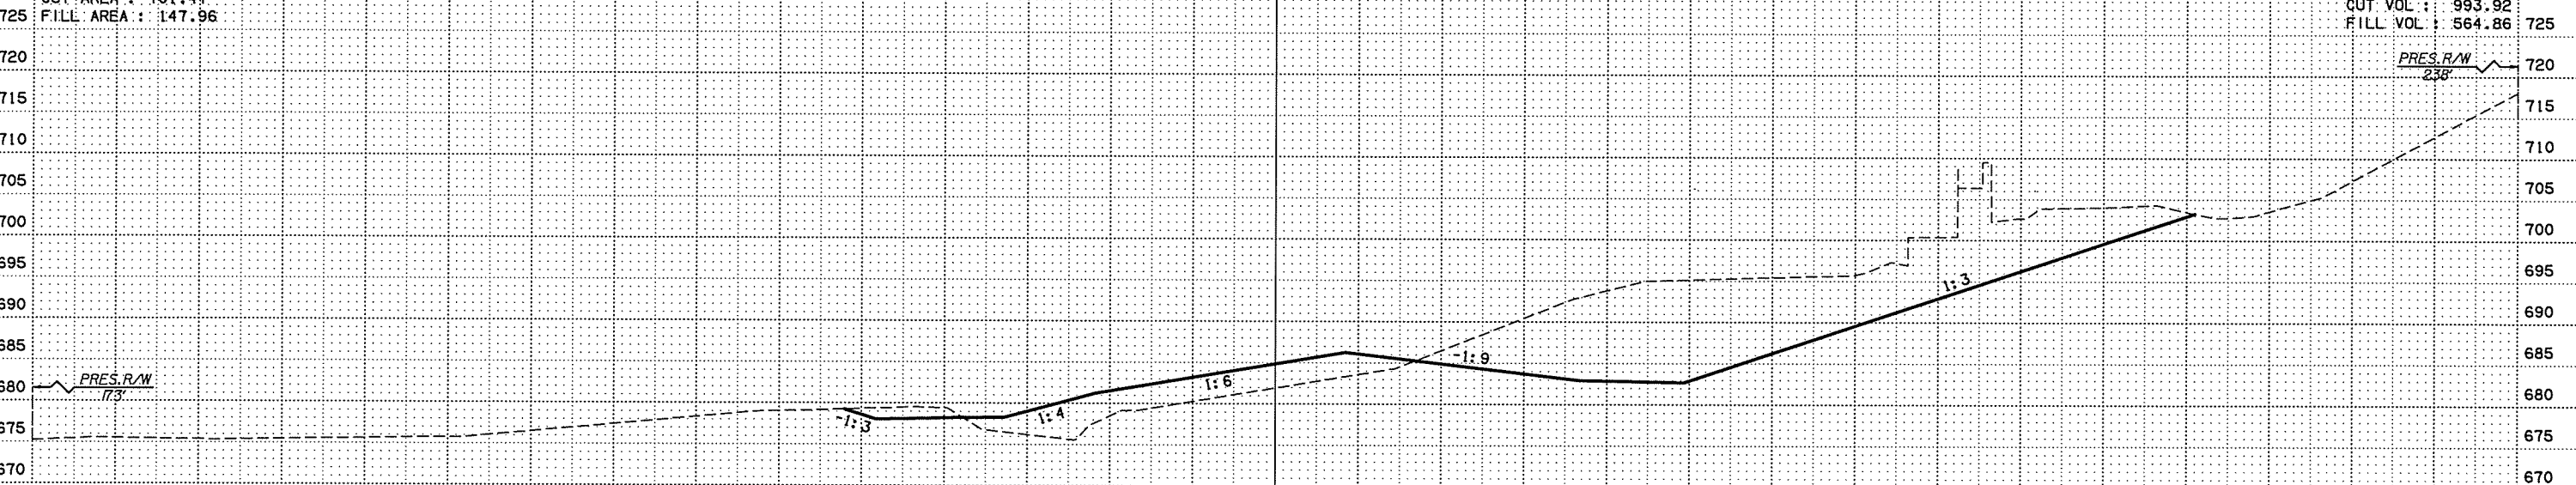

711+50

STA. 711+50 TO STA. 712+00

US 169 SCALE: 1"=10'
 US 169 OVER HICKORY CREEK NOWATA COUNTY
 Job Piece No. 24750(04) Sheet No. X18

-150

-100

-50

0

50

100

150